

THE SUMMIT
HOTEL
MEXICO CITY, MEXICO



DRAWING INDEX	
NUMBER	TITLE
CS	COVER SHEET
G	GENERAL NOTES
ID 1.01	FLOOR PLAN - FIRST FLOOR
ID 1.02	FINISH PLAN - FIRST FLOOR
ID 1.03	ENLARGED FURNITURE PLAN - LOBBY
ID 1.04	ELEVATIONS - LOBBY
ID 2.01	ENLARGED FURNITURE PLAN - RESTAURANT AND BAR
ID 2.02	REFLECTED CEILING PLAN - RESTAURANT AND BAR
ID 2.03	ELEVATIONS - RESTAURANT AND BAR


ID 3.01	FLOOR/FURNITURE PLAN - GUEST FLOOR
ID 3.03	KING TYPICAL PLANS
ID 3.04	KING TYPICAL ELEVATIONS
ID 3.05	DOUBLE QUEEN TYPICAL PLANS
ID 3.06	DOUBLE QUEEN TYPICAL ELEVATIONS
ID 3.07	ADA KING TYPICAL PLANS
ID 3.08	ADA KING TYPICAL ELEVATIONS
ID 3.09	JUNIOR SUITE TYPICAL PLANS
ID 3.10	JUNIOR SUITE TYPICAL ELEVATIONS
ID 3.11	ADA JUNIOR SUITE TYPICAL
ID 3.12	ADA JUNIOR SUITE ELEVATIONS

DISCLAIMERS

- THESE DRAWINGS SHOULD BE PERCEIVED AS CONCEPTUAL IN NATURE ONLY, WITH NO INTENT FOR THEIR USE FOR ANY CONSTRUCTION, REQUEST FOR PROPOSAL, BIDDING, OR ANY OTHER PURPOSE.
 - ALL CONSTRUCTION DRAWING SETS ARE THE PROPERTY OF THE INDIVIDUAL STUDENT RESPONSIBLE FOR THE GENERATION.
 - NO CLAIM, EXPRESSED OR OTHERWISE, IS MADE AS TO THE VERACITY OF THE DRAWINGS CONTAINED HEREIN.
 - THIS PROJECT IS USED FOR THE BENEFIT AND LEARNING OF THE SENIORS IN THE INTERIOR DESIGN PROGRAM AT THE UNIVERSITY OF ALABAMA. NO GUARANTEE IS MADE THAT DRAWINGS CONTAINED HEREIN MEET APPLICABLE BUILDING, ACCESSIBILITY, OR FIRE-LIFE SAFETY CODES.
 - ADHERENCE TO THE AMERICANS WITH DISABILITIES ACT (ADA) HAS BEEN PROMOTED BUT COMPLIANCE CAN NOT BE ASSURED.
- NOTE:
EACH SET FOR CONSTRUCTION DRAWINGS IS PROVIDED BY INDIVIDUAL INTERIOR DESIGN STUDENTS REGISTERED IN CTD 326 HOSPITALITY DESIGN,
AS SUCH EACH SET WILL VARY IN DEGREE OF ACCURACY, PRECISION AND COMPLETENESS.

ABBREVIATIONS

ACT	ACOUSTICAL CLG TILE	GB	GRAB BAR	QTY	QUANTITY
ADMIN	ADMINISTRATION	GL	GLASS	RD	ROOF DRAIN REQUIRED
AFF	ABOVE FINISH FLOOR	GYBDO	GYPSUM BOARD	REV	REVISION
ARCH	ARCHITECTURAL	HDW	HARDWARE	RH	RIGHT HAND
		HM	HOLLOW METAL HOUSEKEEPING	RM	ROOM
				RTU	ROOF TOP UNIT
BOT	BOTTOM	INT	INTERIOR	SIM	SIMILAR STORAGE
BR	BEDROOM	KS	KNEE SPACE	T	TOP
CG	CORNER GUARD	LC	LAUNDRY CHUTE	TLT	TOILET
CJ	CONTROL JOINT	LH	LEFT HAND	TR	TRANSITION/THRESHOLD
CLOS	CLOSET	MAX	MAXIMUM MECHANICAL	TYP	TYPICAL
COL	COLUMN	MIN	MINIMUM	UC	UNDERCOUNTER
CONC	CONCRETE	MTL	METAL	UNO	UNLESS NOTED OTHERWISE
CORR	CORRIDOR	N	NORTH	VEST	VESTIBULE
CL	CENTERLINE	NTS	NOT TO SCALE	W	WITH
DIM	DIMENSION	OC	ON CENTER	WC	WOOD
DN	DOWN	OFD	OVERFLOW DRAIN		
DOAS	DEDICATED OUTDOOR AIR SYSTEM	OPP	OPPOSITE		
DEFS	DIRECT APPLIED EXTERIOR FINISH SYSTEM		OPPOSITE HAND		
DW	DISHWASHER				
DWGS	DRAWINGS				
EIFS	EXTERIOR INSULATION FINISHING SYSTEM				
EJ	EXPANSION JOINT				
EP	ELECTRICAL PANEL				
EQ	EQUAL				

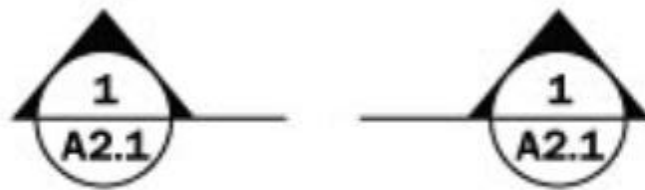

Building Section

Top Line = Drawing Number

Bottom Line = Sheet Number



Wall Section

Top Line = Drawing Number

Bottom Line = Sheet Number



Detail Section

Top Line = Drawing Number


Bottom Line = Sheet Number



Exterior or Building Elevation

Top Line = Drawing Number


Bottom Line = Sheet Number

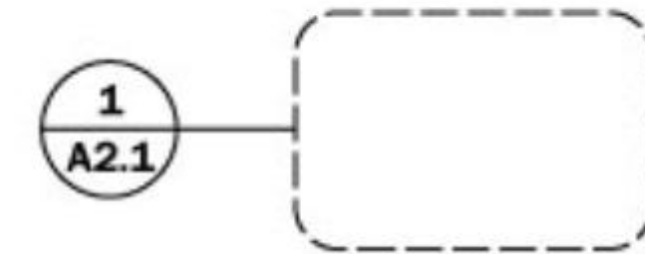

Plan Detail Call Out

Top Line = Drawing Number

Bottom Line = Sheet Number

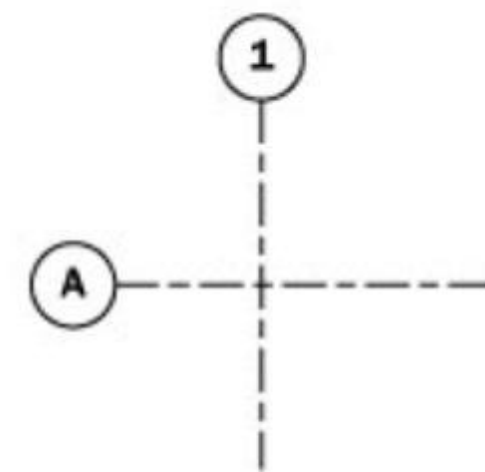

Column Grid Call Out

Horizontal Lines = Letters

Vertical Lines = Numbers



Revision Cloud

Number = Revision on this sheet



Wall or Partition Tag

Number = Partition type



University of Alabama
Interior Design

THE SUMMIT
HOTEL

No.	Description	Date
-----	-------------	------

THE
SUMMIT HOTEL
MEXICO CITY, MEXICO

COVER SHEET

Project Number	CTD 325 - 002
Date	FALL 2022
Drawn By	ELLE WAY
Checked By	KM

CS

Scale: 1/8" = 1'0"



University of Alabama
Interior Design

THE SUMMIT
HOTEL

No. Description Date

THE
SUMMIT HOTEL
MEXICO CITY, MEXICO

GENERAL NOTES

Project Number CTD 325 - 002
Date FALL 2022
Drawn By ELLE WAY
Checked By KM

G

Scale: 1/8" = 1'0"

FINISH PLAN FIRST FLOOR														
ROOM NO.	ROOM NAME	FLOOR		BASE	WALLS								CEILING HEIGHT	
		MATERIAL	FINISH		NORTH		EAST		SOUTH		WEST			
					MAT.	FINISH	MAT.	FINISH	MAT.	FINISH	MAT.	FINISH		
101	LOBBY	CNC1	BLACK STAIN	GYP&WP	AWP/CO N2C/RP2	LIGHT GRAY/MEDIUM GRAY/PT1	PANT	SOFT WHITE	AWP/RP 2	LIGHT GRAY	AWP/RP1	LIGHT GRAY/MEDIUM GRAY/PT1 WHITE	ACS PT1	17'-0 1/2'-0"
104	BAR AND LOUNGE	T1	CHARCOAL	GYP&WP	AWP/RP 3	VAN DEUSEN BLUE, MEDIUM GRAY, BLACK	R33	PT5	PANT	MEDIUM BLUE/GRAY	AWP/RP3	CHARCOAL/PT5	ACS PT1	16'-0 1/2'-0"
108	RESTAURANT	T2	LIGHT GRAY	GYP&WP	R33	PT2	AWP	MEDIUM GRAY	AWP	MEDIUM GRAY	AWP	MEDIUM GRAY	ACS PT1	16'-0 1/2'-0"
109	PRIVATE DINING ROOM	T2	LIGHT GRAY	GYP&WP	AWP	CHARCOAL	R34	PT3	AWP	CHARCOAL	AWP	CHARCOAL	ACS PT1	12'-0"
110	RESTROOM CORRIDOR	T2	LIGHT GRAY	GYP&WP	PANT	VAN DEUSEN BLUE	PANT	VAN DEUSEN BLUE	PANT	VAN DEUSEN BLUE	PANT	VAN DEUSEN BLUE	ACS PT1	10'-0"


FIRST FLOOR FURNITURE SCHEDULE					
TYPE MARK	COUNT	MANUFACTURER	PRODUCT	DESCRIPTION	COMMENTS
D-1	1	CUSTOM	CUSTOM RECEPTION DESK	CUSTOM RECEPTION DESK	POLISHED BLACK QUARTZITE
C-1	4	WEST ELM BUSINESS TO BUSINESS	BACALL CURVED SWIVEL CHAIR	PERFORMANCE BOULE, FROST GRAY	CONTRACT GRADE
C-2	4	WEST ELM BUSINESS TO BUSINESS	CRESCENT SWIVEL CHAIR	DELUXE PERFORMANCE VELVET, EVERGREEN	CONTRACT GRADE
C-3	30	CBS	STATUE BLACK ARMCHAIR		
C-4	4	CONTRACT FURNITURE COMPANY	TEMPLETON UPHOLSTERED LOUNGE CHAIR	BLACK VEGAN LEATHER UPHOLSTERY	30.57X29"
C-5	12	ROVE CONCEPTS	SOLANA DINING CHAIR	PERFORMANCE VELVET, BLACK	FOR PRIVATE DINING ROOM
C-6	12	WEST ELM BUSINESS TO BUSINESS	SLOPE UPHOLSTERED BARSTOOL	BLACK VEGAN LEATHER UPHOLSTERY	
C-7	4	WEST ELM BUSINESS TO BUSINESS	HELIVETICA SWIVEL CHAIR	BLACK VEGAN LEATHER	CONTRACT GRADE
B-1	2	WEST ELM BUSINESS TO BUSINESS	BACALL CURVED SOFA	PERFORMANCE BOULE, FROST GRAY	84" W
T-1	4	CUSTOM	CONCRETE SIDE TABLE	18X18	
T-2	4	CONTRACT FURNITURE COMPANY	CUSTOM TABLE	35X36	
T-3	1	CUSTOM	CONCRETE COFFEE TABLE	20'X60"	MODERN
T-4	8	CONTRACT FURNITURE COMPANY	LOW BAR TABLE	36" DIAMETER	
T-5	8	CONTRACT FURNITURE COMPANY	CUSTOM DINING TABLE	40" DIAMETER, CIRCULAR	
T-6	1	CUSTOM	CUSTOM HOSTESS STAND	16'X24"	
T-7	4	CONTRACT FURNITURE COMPANY	SMALL DINING TABLE	24'X30", RECTILINEAR	BLACK BASE/GLASS TOP
T-8	6	CONTRACT FURNITURE COMPANY	MEDIUM DINING TABLE	30'X34", RECTILINEAR	BLACK BASE/GLASS TOP
T-9	1	CONTRACT FURNITURE COMPANY	DINING TABLE	30'X10'0", RECTILINEAR	FOR PRIVATE DINING ROOM
B-1	1	SHELBY WILLIAMS	CUSTOM BANQUETTE	2'-6"X25'0", RECTILINEAR	DELUXE PERFORMANCE VELVET, EVERGREEN
B-2	3	SHELBY WILLIAMS	CUSTOM BANQUETTE (L)	CURVILINEAR FORM	MEDIUM BLUE PERFORMANCE VELVET UPHOLSTERY
B-3	3	SHELBY WILLIAMS	CUSTOM BANQUETTE (R)	CURVILINEAR FORM	MEDIUM BLUE PERFORMANCE VELVET UPHOLSTERY
B-4	2	SHELBY WILLIAMS	CUSTOM BANQUETTE (C)	CURVILINEAR FORM	MEDIUM BLUE PERFORMANCE VELVET UPHOLSTERY
P-1	1	LOCAL NURSERY	POTTED TREE	BAMBOO TREE	

FINISH SCHEDULE					
CODE	MATERIAL	PRODUCT	MANUFACTURER	NOTES	PRICE
C-1	CARPET	ABSTRACT ARTISTRY DEFINITY BROADLOOM CARPET TILES	DURKAN	44'X44" REPEAT	12 PER SQ FT
LVP-1	LUXURY VINYL PLANK	OPTORO TEMPO OAK LOFT 28ML WEAR LAYER RIGID CORE CLICK LUXURY VINYL PLANK FLOORING	TILE BAR	6'X46"	3 AND A HALF
T-1	PORCELAIN TILE	FORDHAM GRIGIO GRAY MATTE PORCELAIN FLOOR TILE	TILEBAR	24'X24"	3 AND A HALF
T-2	STONE TILE	KEYSTONE FIELD TILE	WATERWORKS	12'X12"	18 PER SQ FT
T-3	STONE TILE	PARRAMORE RIVER RUN MOSAIC	WATERWORKS	12' X 12"	35 PER SQ FT
T-4	PORCELAIN WOOD LOOK TILE	ENSO RIBBED ASH 24X48 MATTE PORCELAIN WOOD LOOK TILE	TILE BAR	24' X 48"	9.50 PER SQ FT
PT-1	PAINT	'CALM OC-22 INTERIOR PAINT	BENJAMIN MOORE	SLIGHTLY WARM WHITE LRV76	96 PER GALLON
PT-2	PAINT	'HAMPSHIRE TAUPe 960 INTERIOR PAINT	BENJAMIN MOORE	SOFT MID TONE GRAY LRV 51.09	96 PER GALLON
PT-3	PAINT	'SWEET INNOCENCE' 2125-50 INTERIOR PAINT	BENJAMIN MOORE	MEDIUM COOL GRAY	96 PER GALLON
B-1	BACKER BOARD	BACKER BOARD	JAMES HARDIE	3'X5' FOR CERAMIC AND PORCELAIN TILE	26 PER PIECE
B-2	FLOORING UNDERLAY	FLOORING UNDERLAY	NANCY RUG AND CARPET	ONE ROLL IS 100 SQ. FT.	16.99 PER 100 SQ FT
B-3	PLYWOOD	PLYWOOD	HOME DEPOT	4'X8'	12.80
GYP	ACOUSTICAL GYPSUM WALL BOARD	ACOUSTBUILT ACOUSTICAL GYPSUM WALL BOARD	ARMSTRONG SOLUTIONS	SEAMLESS	NA

GUEST ROOMS FURNITURE SCHEDULE					
TYPE MARK	COUNT	MANUFACTURER	PRODUCT	DESCRIPTION	COMMENTS
T-1	2	POTTERY BARN	CAYMAN CHARGING NIGHTSTAND	16" RECTANGULAR	449
T-2	1	CONTRACT FURNITURE SOLUTIONS	CUSTOM CABEED TABLE FOR APPLIANCES		850
T-3	1	POTTERY BARN	DURNE METAL C TABLE	16" ROUND	199
T-4	1	WEST ELM BUSINESS TO BUSINESS	ANTON DESK	54" W, NATURAL WOOD FINISH	949
T-5	1	POTTERY BARN BUSINESS TO BUSINESS	TANNER DEMILUNE CONSOLE TABLE	3'6"	BLACK METAL/GLASS
B-1	1	WEST ELM BUSINESS TO BUSINESS	MYLA HEADBOARD		KING
B-2	1	WEST ELM BUSINESS TO BUSINESS	PLYNTH BED FRAME		KING
B-3	2	WEST ELM BUSINESS TO BUSINESS	MYLA HEADBOARD		QUEEN
B-4	2	WEST ELM BUSINESS TO BUSINESS	PLYNTH BED FRAME		QUEEN
O-1	1	WEST ELM BUSINESS TO BUSINESS	TILLY OTTOMAN LARGE		499
O-2	1	WEST ELM BUSINESS TO BUSINESS	MARA HOFFMAN OTTOMAN		399
C-1	1	WEST ELM BUSINESS TO BUSINESS	MARA HOFFMAN CHAIR		699
C-2	1	WEST ELM BUSINESS TO BUSINESS	HELIVETICA SWIVEL OFFICE CHAIR		449
D-1	1	WEST ELM BUSINESS TO BUSINESS	'CARVED 6 DRAWER DRESSER	BLACK, 62"	1799
E-1	1	WOLF	24" STANDARD MICROWAVE OVEN	BLACK, SWING DOOR	940
E-2	1	SUMMIT APPLIANCE	MINI FRIDGE	4.6 CU. FT., STAINLESS STEEL	1321
E-3	1	INSIGNIA ELECTRONICS	32" N10 SERIES LED HD TV	SMART TV	99.99
E-4	1	TONAL	TONAL HOME GYM SYSTEM	WALL MOUNTED, TOUCH SCREEN	3495
E-5	1	LOCKER DOWN	18" WALL SAFE		650
M-1	1	WEST ELM BUSINESS TO BUSINESS	METAL FRAME ARCHED FLOOR MIRROR	28"W X 14"H	559
M-2	1	WEST ELM BUSINESS TO BUSINESS	METAL FRAME OVAL BEED ROUND MIRROR	4' 2"	499
M-3	1	VONN LIGHTING	VMS820217W TUNABLE WHITE LED BATH MIRROR	SILVER, 30"W X 30"H	719
M-4	1	VONN LIGHTING	VMS820217W TUNABLE WHITE LED BATH MIRROR	SILVER, 30"W X 34"H	719
CL-1	2	CONTRACT FURNITURE SOLUTIONS	BENESTON WARDROBE	36"W X 23 3/4"D X 66"H	350
H-1	4	ANTHROPOLOGIE	HEXAGON HOOK	BLACK MATTE FINISH	38
H-2	1	WATER WORKS	BOND ONE ARM PAPER HOLDER		265
V-1	1	ALL MODERN	REDBRIDGE SINGLE BATHROOM VANITY	36" W	900
V-2	1	ALL MODERN	REDBRIDGE SINGLE BATHROOM VANITY	42" W	1130
F-1	1	WATER WORKS	BOND SOLO SERIES WALL MOUNTED LAVATORY FAUCET WITH HOSE HANDLES		ADA COMPLIANT
F-2	1	WATER WORKS	CLARA SINK	UNDERMOUNT ROUND TRESSUS CHINA DOUBLE GLAZED LAVATORY SINK	360
F-3	1	WATER WORKS	AXEL WATERCLOSET	ONE PIECE DUAL FLUSH	1410
F-4	1	WATER WORKS	BOND SOLO SERIES INTEGRATED AND VOLUME CONTROL TRIM WITH HOSE HANDLES		ADA COMPLIANT
A-1		ANTHROPOLOGIE	MOTION LINES WALL ART		798
A-2	1	WEST ELM BUSINESS TO BUSINESS	LAVA ASH TILE DIMENSIONAL WALL ART		329
A-3		LOCAL ARTIST COLLABORATION	ART BY LOCAL ARTIST (MEXICO CITY)	MODERN	300
L-1	2	WEST ELM BUSINESS TO BUSINESS	ASYMMETRIC CERAMIC TABLE LAMP	SPECKLED MOSS BASE	149
L-2	1	WEST ELM BUSINESS TO BUSINESS	ASYMMETRIC CERAMIC FLOOR LAMP	WHITE 60"	449
W-1	1	WEST ELM BUSINESS TO BUSINESS	ARCH CUSTOM UPHOLSTERED CORNICE	FROST GRAY	439
W-2	1	WEST ELM BUSINESS TO BUSINESS	COTTON VELVET CURTAIN	FROST GRAY	SET OF 2, BLACKOUT LINER
W-3	1	WEST ELM BUSINESS TO BUSINESS	SHEER EUROPEAN FLAX LINEN SHEERS	COLOR: ALABASTER	SET OF 2
S-1	2	WEST ELM BUSINESS TO BUSINESS	CURVED METAL LED SCONCE	BLACK	179
S-2	2	WEST ELM BUSINESS TO BUSINESS	SCULPTURAL GLASS RIBBED SCONCE	6.9", BLACK	129
S-3	1	ET2	MONA LED PICTURE LIGHT	30.5" W MATTE BLACK DIRECT WIRE	228

PROJECT NOTES

1. DIMENSIONS ON PLANS ARE TO BE FACE OF GWB/METAL STUD PARTITIONS AND CORRIDOR SIDE FINISH FACE OF CORRIDOR PARTITIONS UNLESS OTHERWISE NOTED.
2. ALL VERT & HORIZONTAL DUCTS, PIPES, CONDUIT, ETC. (WHETHER SHOWN OR NOT) IN FINISHED ROOMS NOT ENCASED IN FINISHED WALLS OR CEILINGS SHALL BE FURRED IN AND FINISHED TO MATCH ADJACENT FINISH SURFACES AT ALL NEW WORK.
3. STUD THICKNESS SHALL BE INCREASED AS REQ'D AT PLUMBING HANGERS, ELECT. PANELS, ETC., WHICH EXCEED 4" FROM FINISH WALL FACE TO BACK OF UNIT.
4. FURNISH ACCESS PANELS IN WALLS AND NON ACCESSIBLE TYPE CEILING WHERE SERVICE OR ADJUSTMENT TO MECHANICAL, PLUMBING OR ELECTRICAL EQUIPMENT IS REQUIRED. (SEE ENGINEERING DRAWINGS FOR ANY REQUIRED ACCESS PANEL(S) FOR THIS PROJECT.)
5. PROVIDE CONTROL JOINT IN GYP WALLBOARD AT 30 FT O.C. MAX PER MANUFACTURE'S RECOMMENDATIONS WHERE POSSIBLE. LOCATE JOINTS AB OVE DOOR FRAMES.
6. GYP. WALLBORAD IN TOLIETS, AND OTHER AREAS SUBJECT TO WETTING, SHALL BE MOISTURE RESISTANT TYPE ON WALLS. WALLS TO RECEIVED CERAMIC TILE, FINISH GRYPSUM WALLBOARDS SHALL BE MOSITURE RESITANT TYPE.
7. ALL GYP. WALLBOARD IN FIRE RATED WALLS SHALL BE FIRE RESISTIVE UL CLASSIFIED MATERIAL APPLIED IN STRICT CONFORMANCE TO THE APPLICABLE FIRE TEST DESIGN WITH JOINTS ON OOPPOSITE WALL FACES STAGGERED FASTENERS SHALL BE OF APPROVED TYPE AND INSTALLED IN ACCORDANCE WITH APPICALE FIRE TEST. ALL WALLBOARD JOING SHALL BE TAPED AND FINISHED WITH JOINT COMPOUND, INCLUDING THOSE ABOVE THE CEILING WHETHER FIRE "RATED OR NOT". PENETRATION FOR PIPES, CONDUIT, DUCTS, ETC., IN EXCESS OF 8" IN MAXIMUM DIMENSION SHALL BE FRAMED. PERIMETER OF PENETRATIONS SHALL BE TIGHTLY PACKED WITH MINERAL FIBER SAFE INSULATION.
8. INTERPRETATION, ERRORS AND OMISSIONS SHOULD ANY OMISSION, DISCREPANCY, AMBIGUITY OR ERROR IN THE CONTRACT DOCUMENT DRAWINGS BE DISCOVERED OR SHOULD THERE BE ANY DOUBT AS TO THE MEANING OR INTENT THEREOR, REPORT SUCH FINDINGS TO THE ARCHITECT IN WRITING. CLARIFICATION WILL BE MADE BY REVISON TO DRAWINGS, WHICH WILL BE SENT TO THE GENERAL CONTRACTOR IN THE EVENT OF THE CONTRACTOR'S FAILURE TO GIVE SUCH NOTICE. HE WILL BE HELD RESPONSIBLE FOR THE RESULTS OF ANY SUCH DEFECTS, ERRORS OR OMISSIONS AND COST OF RECTIFYING THE SAME IF DURING THE COURSE OF CONSTRUCTION, CONFLICTS ARE FOUND IN THE DRAWINGS OR EXISTING SITE CONDITIONS, THE ARCHITECT WILL INTERPRET OR CONSTRUE THE DRAWING(S) AND/OR EXISTING SITE CONDITIONS SO AS TO SECURE THE MOST SUBSTANTIAL AND COMPLETE. PERFORMANCE OR THE WORK.

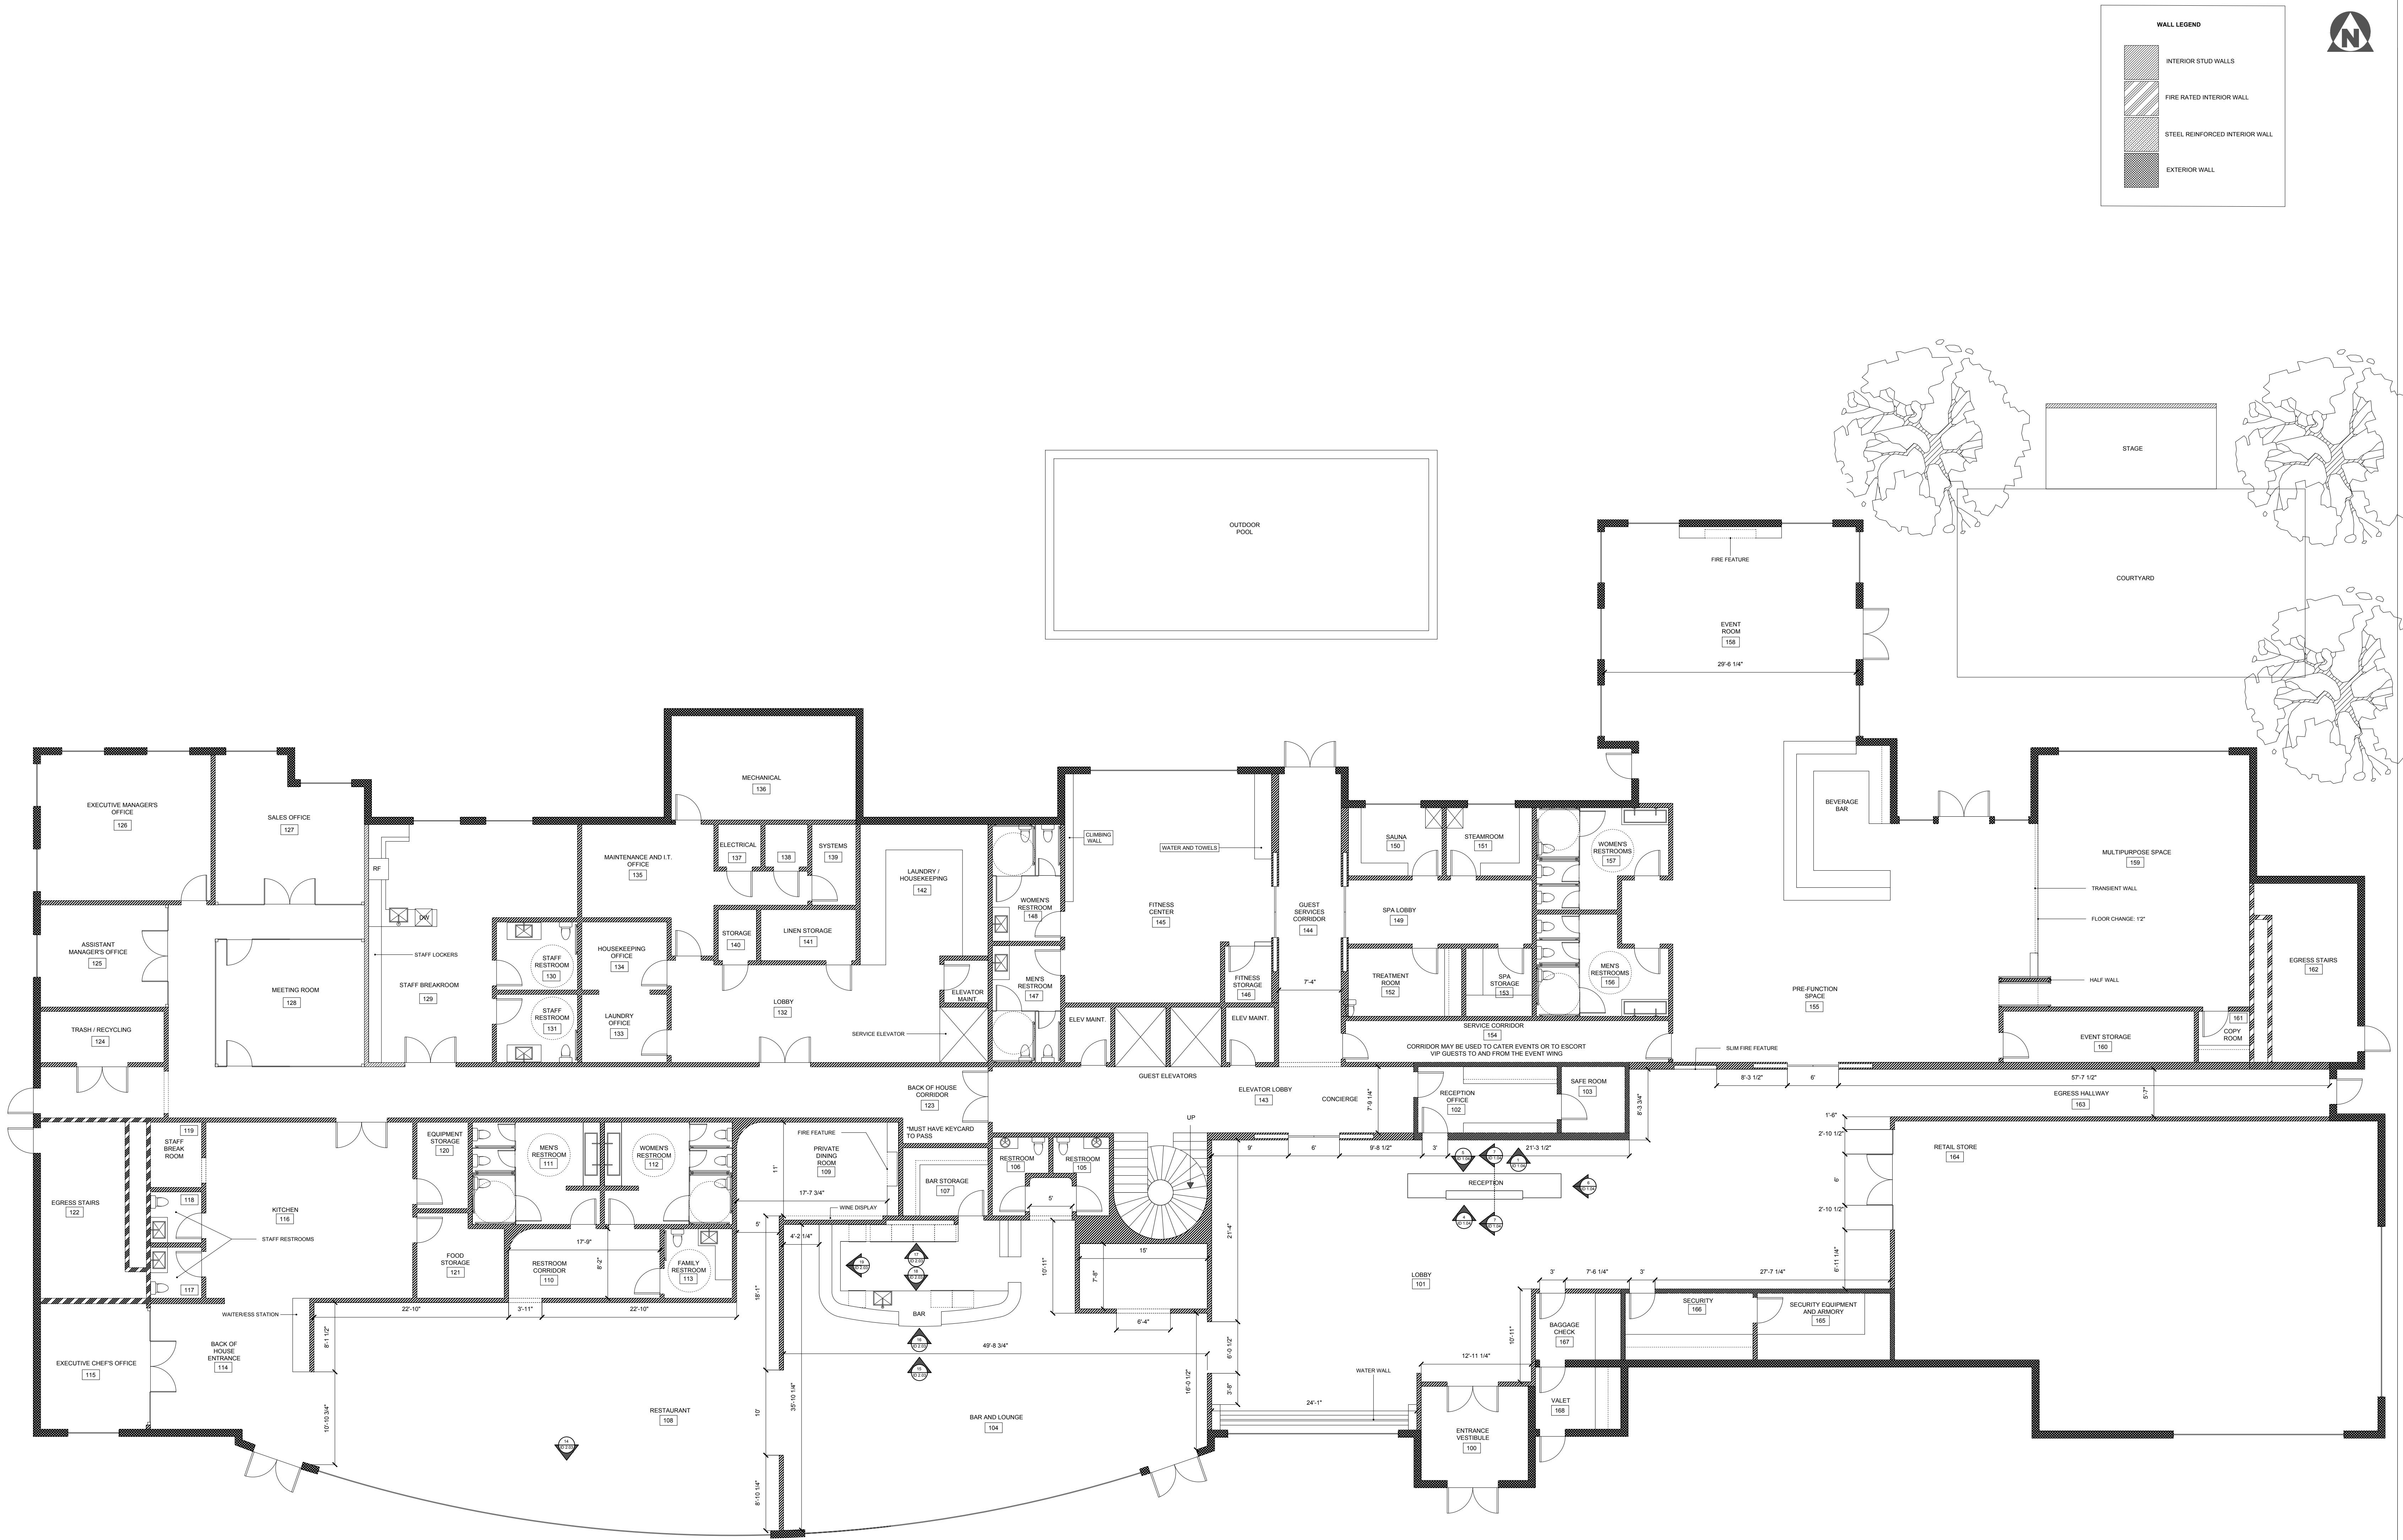

THE SUMMIT HOTEL
MEXICO CITY, MEXICO

University of Alabama
Interior Design

THE SUMMIT HOTEL

No.	Description	Date
-----	-------------	------



THE SUMMIT HOTEL MEXICO CITY, MEXICO

FLOOR PLAN - FIRST FLOOR

Project Number	CTD 325 - 002
Date	FALL 2022
Drawn By	ELLE WAY
Checked By	KM

ID 1.01

Scale: 1/8" = 1'0"

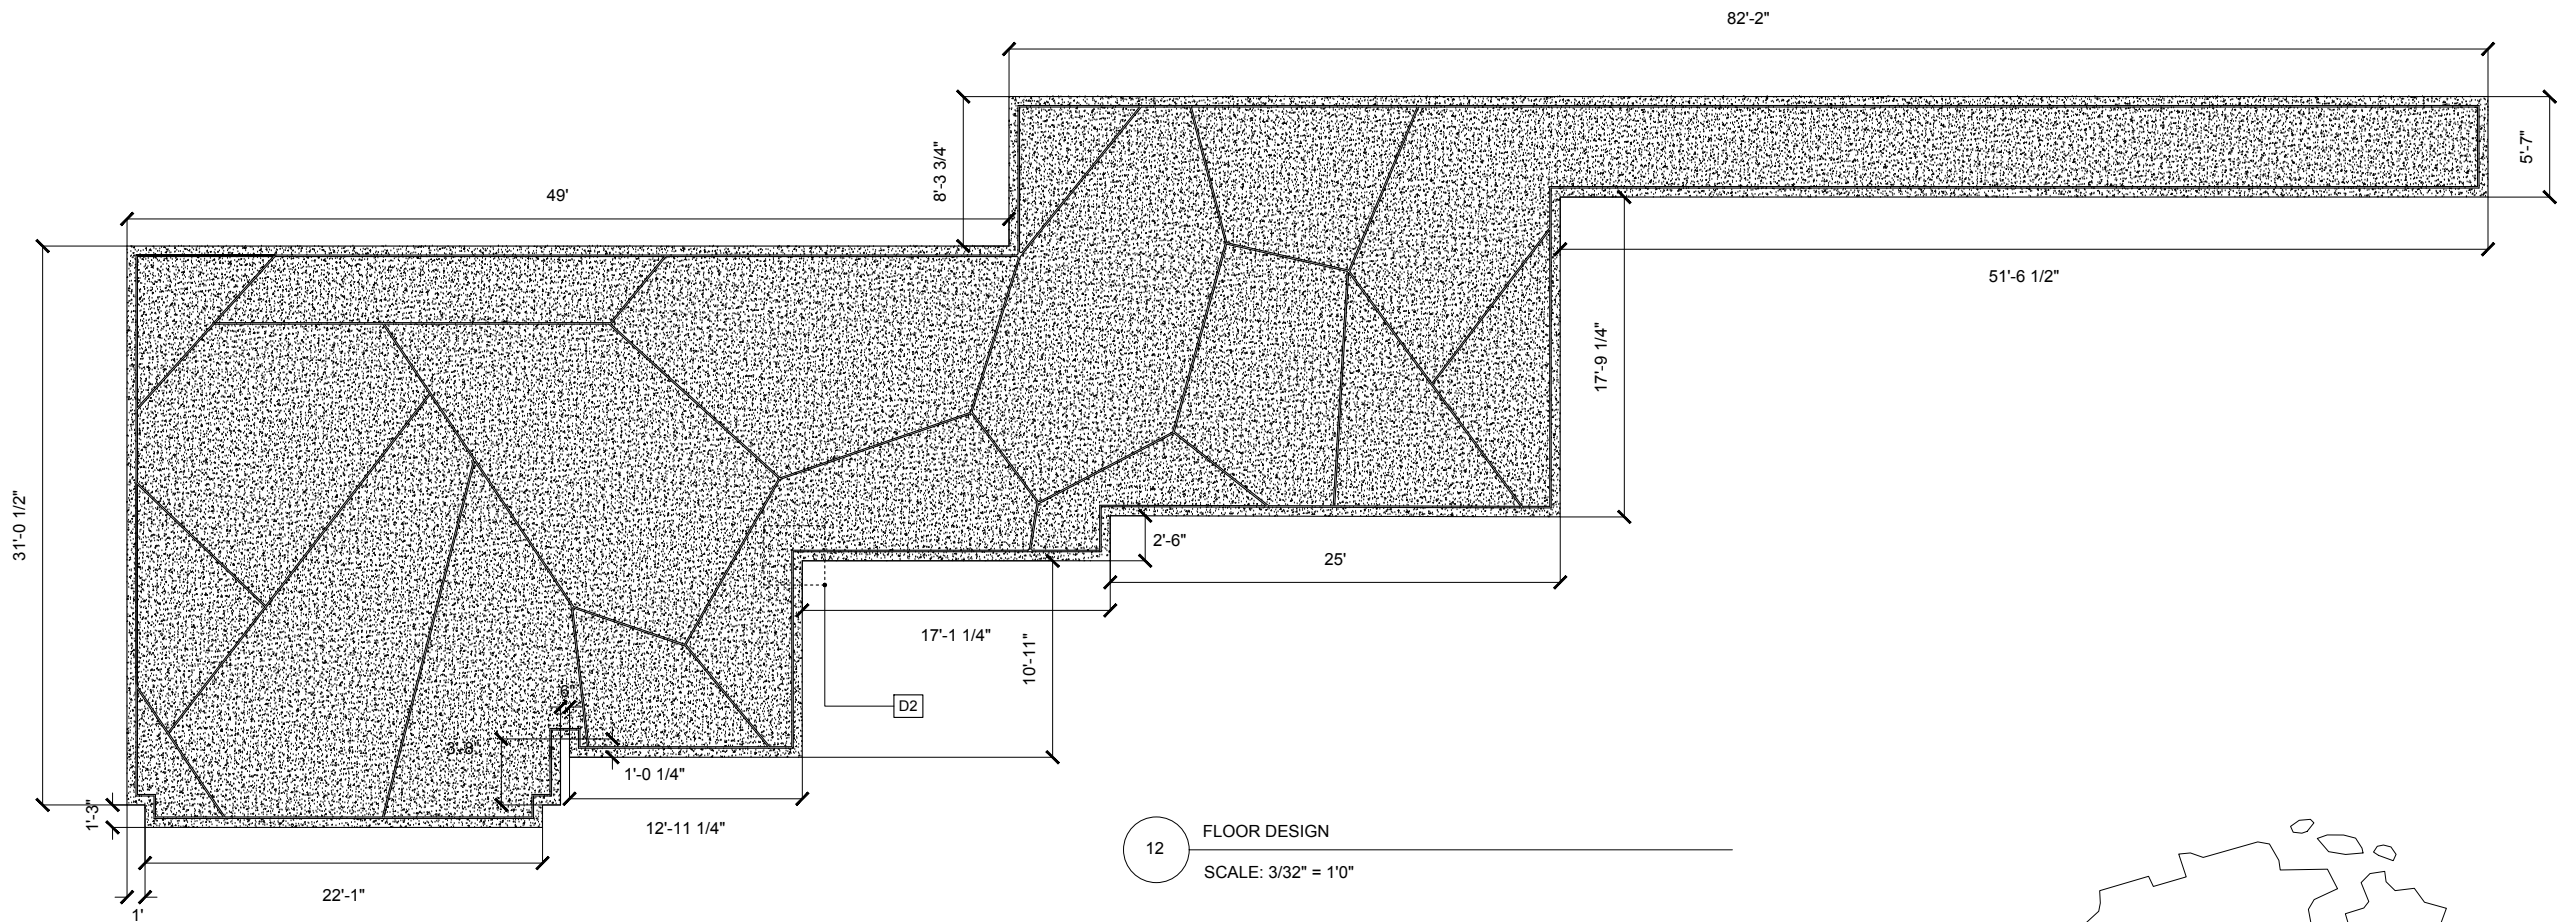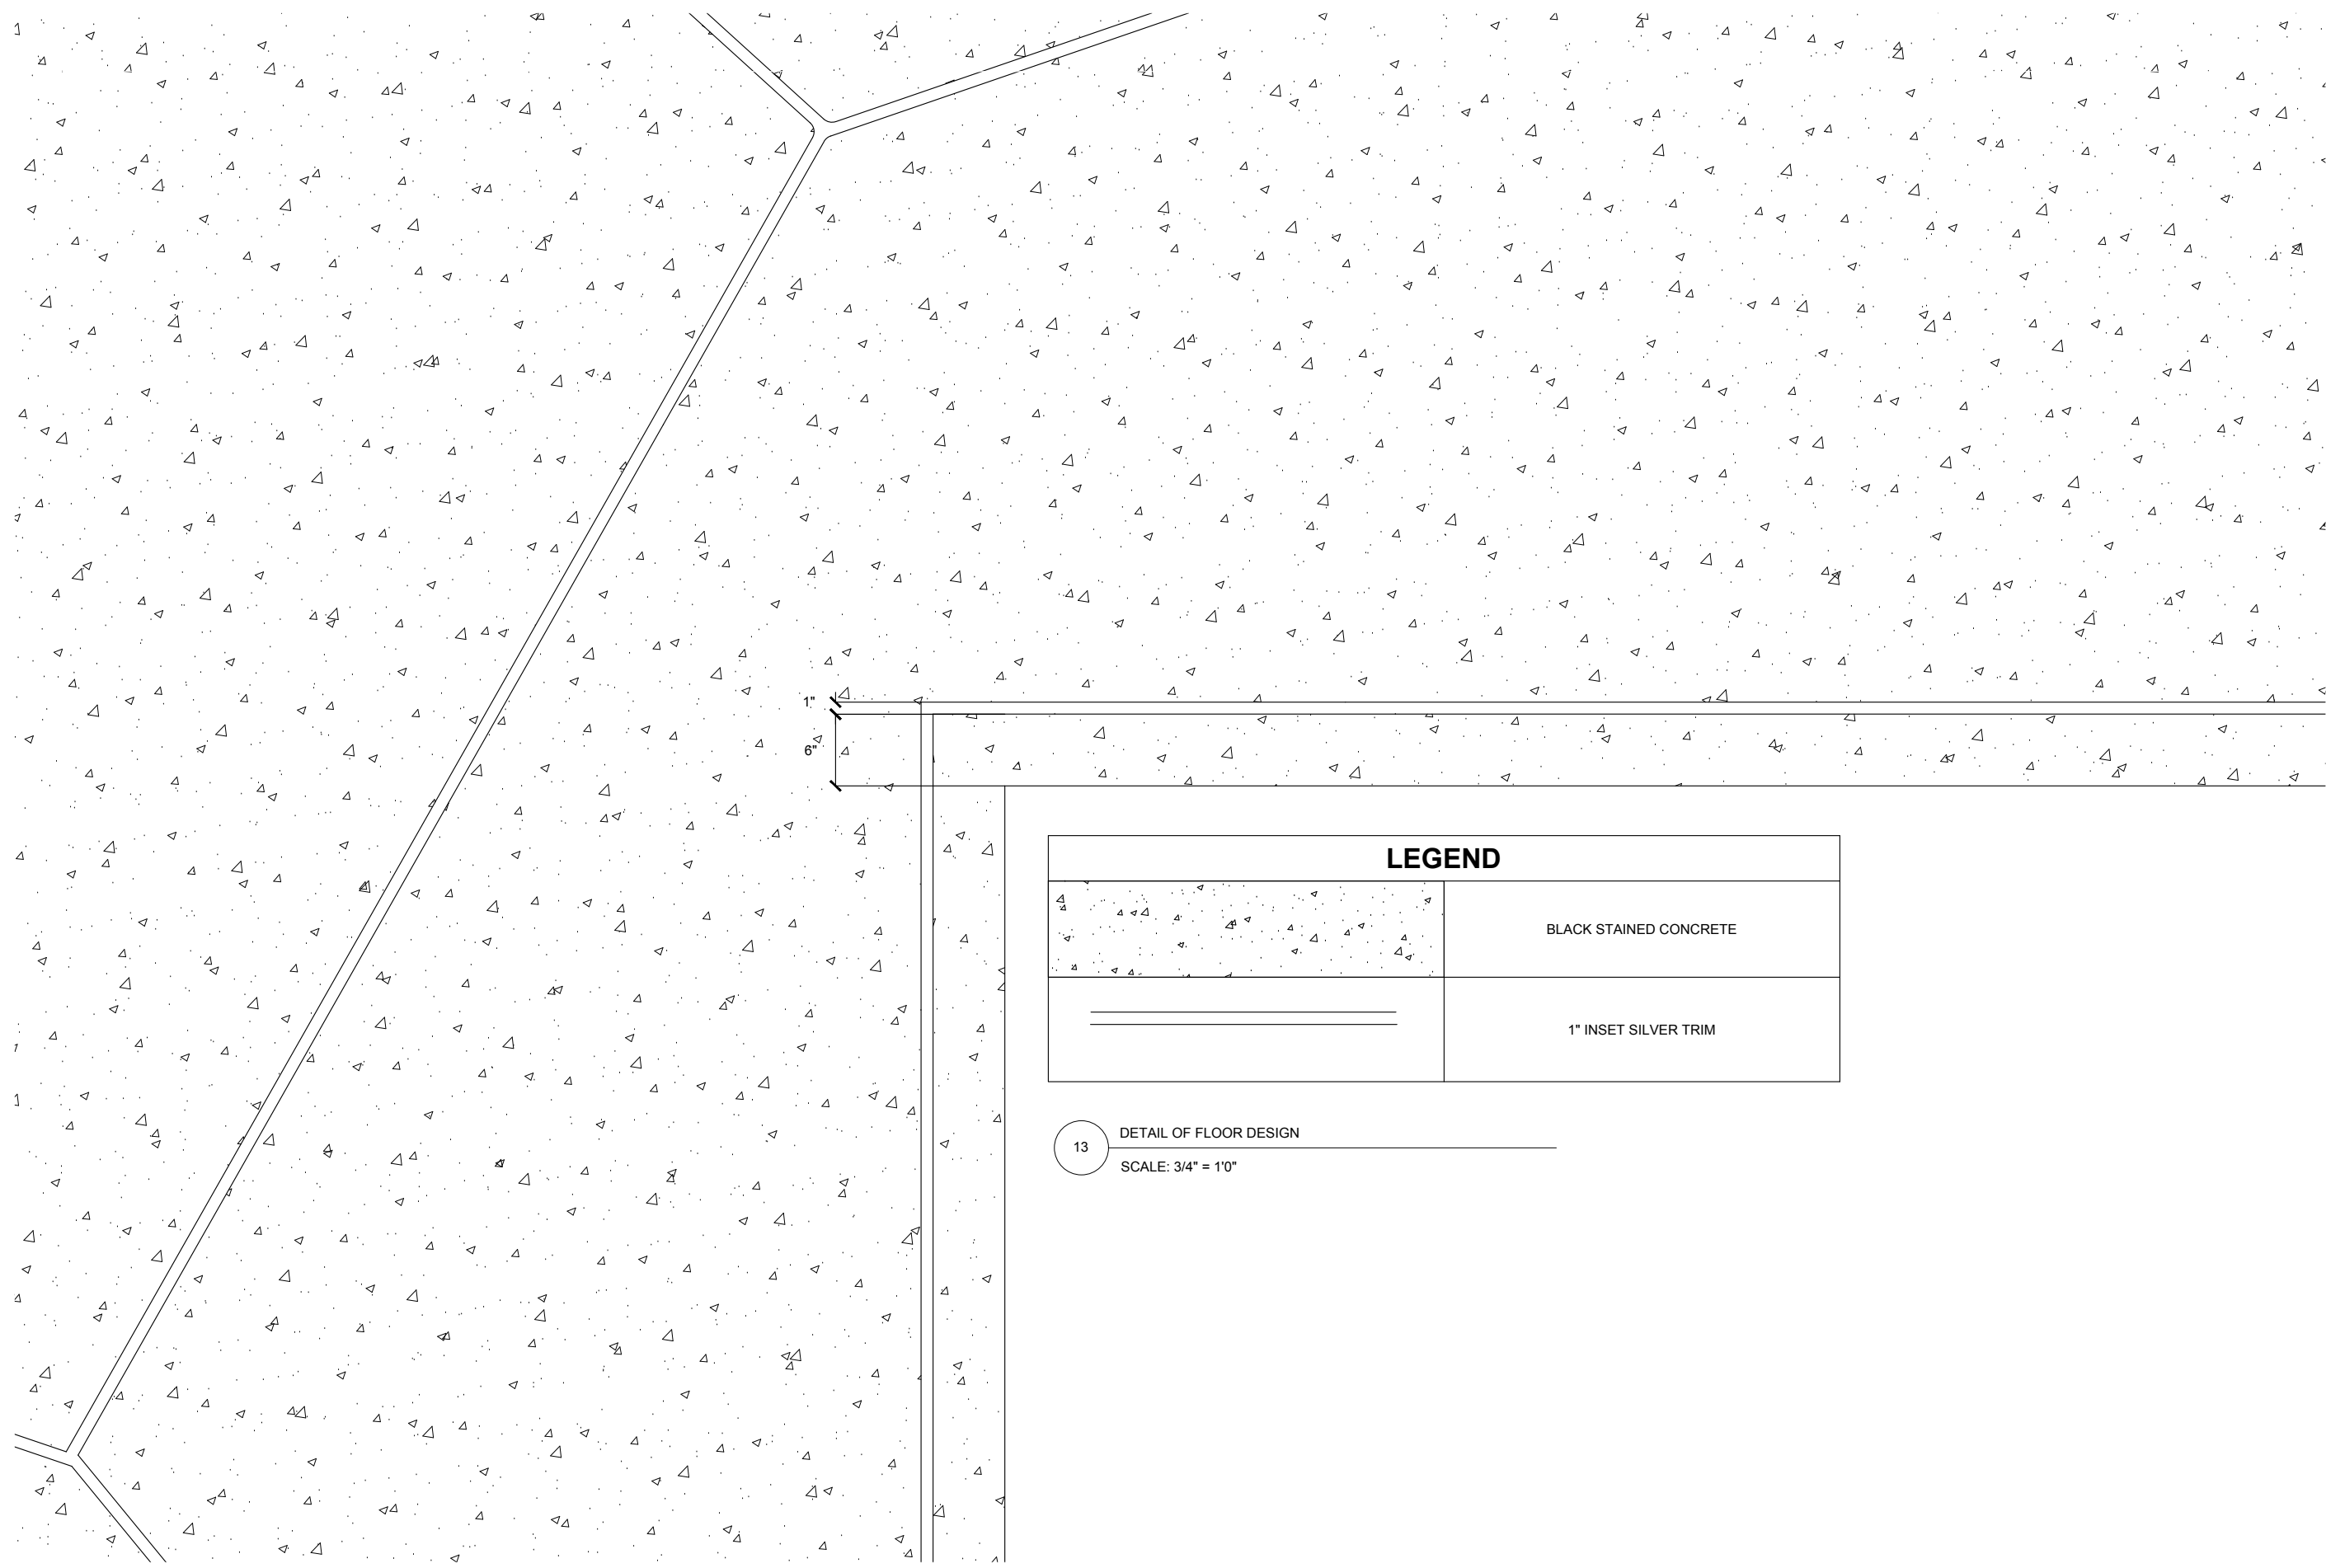


WALL LEGEND	
	INTERIOR STUD WALLS
	FIRE RATED INTERIOR WALL
	STEEL REINFORCED INTERIOR WALL
	EXTERIOR WALL



THE SUMMIT HOTEL
MEXICO CITY, MEXICO

University of Alabama
Interior Design

THE SUMMIT HOTEL

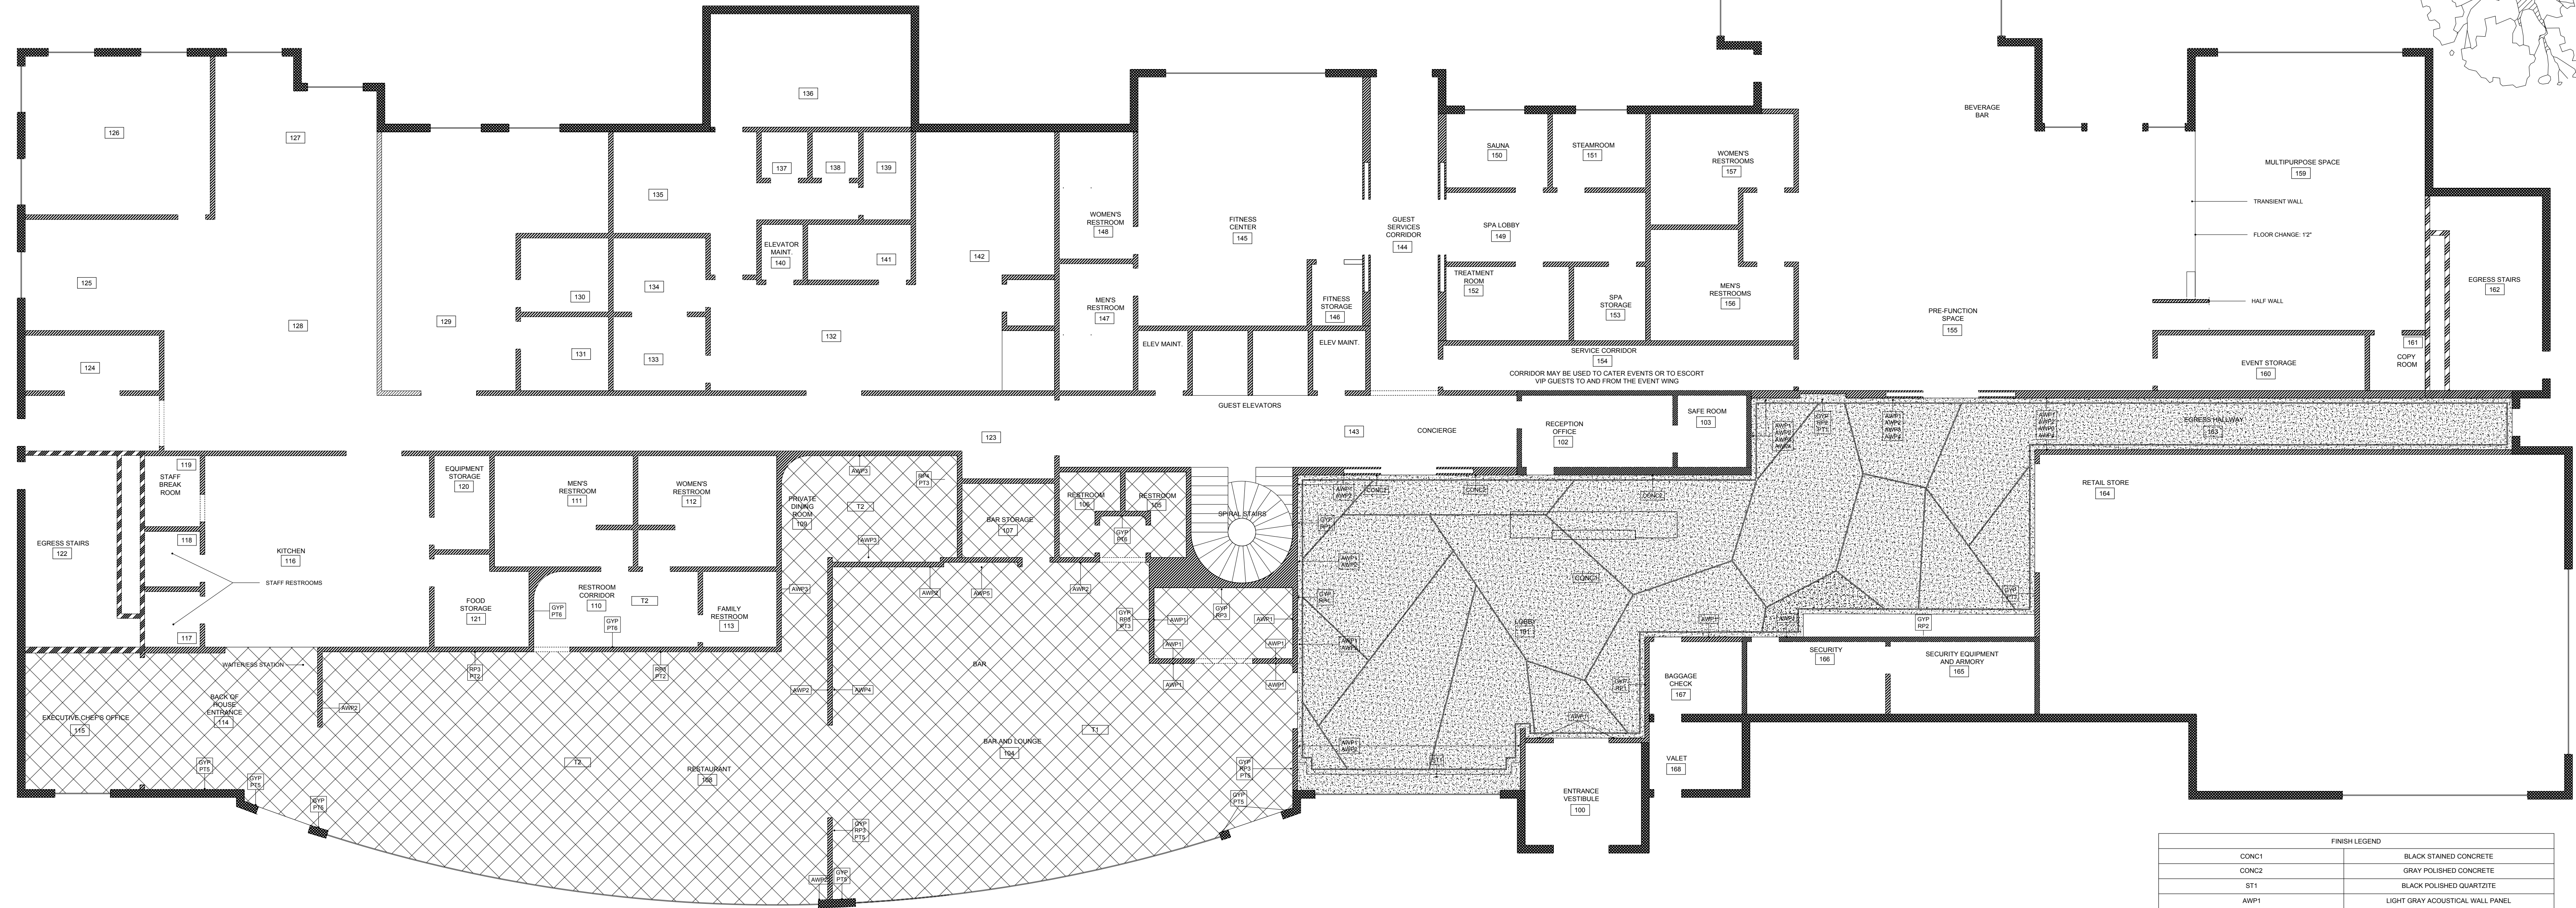

FINISH LEGEND	
CONC1	BLACK STAINED CONCRETE
CONC2	GRAY POLISHED CONCRETE
ST1	BLACK POLISHED QUARTZITE
AWP1	LIGHT GRAY ACOUSTICAL WALL PANEL
AWP2	MEDIUM GRAY ACOUSTICAL WALL PANEL
AWP3	CHARCOAL GRAY ACOUSTICAL WALL PANEL
AWP4	BLACK ACOUSTICAL WALL PANEL
AWP5	VAN DEUSEN BLUE ACOUSTICAL WALL PANEL
GYP	GYPSONUM WALL PANEL
PT1	SOFT WHITE PAINT 'CALM'
PT2	LIGHT GRAY PAINT 'SILVER LINING'
PT3	BLACK PAINT 'BLACK'
PT4	LIGHT GRAY/BLUE PAINT 'BEACON GRAY'
PT5	MEDIUM BLUE/GRAY PAINT 'NEW HOPE GRAY'
PT6	'VAN DEUSEN BLUE PAINT
RP1	'NOTES' INTERLOCKING ROCK WALL PANEL
RP2	'CHIPS' INTERLOCKING ROCK WALL PANEL
RP3	'CRUSH' INTERLOCKING ROCK WALL PANEL
RP4	'GRETA' INTERLOCKING ROCK WALL PANEL
T1	BLACK MATTE PORCELAIN TILE 24X24
T2	LIGHT GRAY PORCELAIN TILE 24X24


THE SUMMIT HOTEL MEXICO CITY, MEXICO

FINISH PLAN - FIRST FLOOR

Project Number CTD 325 - 002
Date FALL 2022
Drawn By ELLE WAY
Checked By KM

ID 1.02

Scale: 1/8" = 1'0"

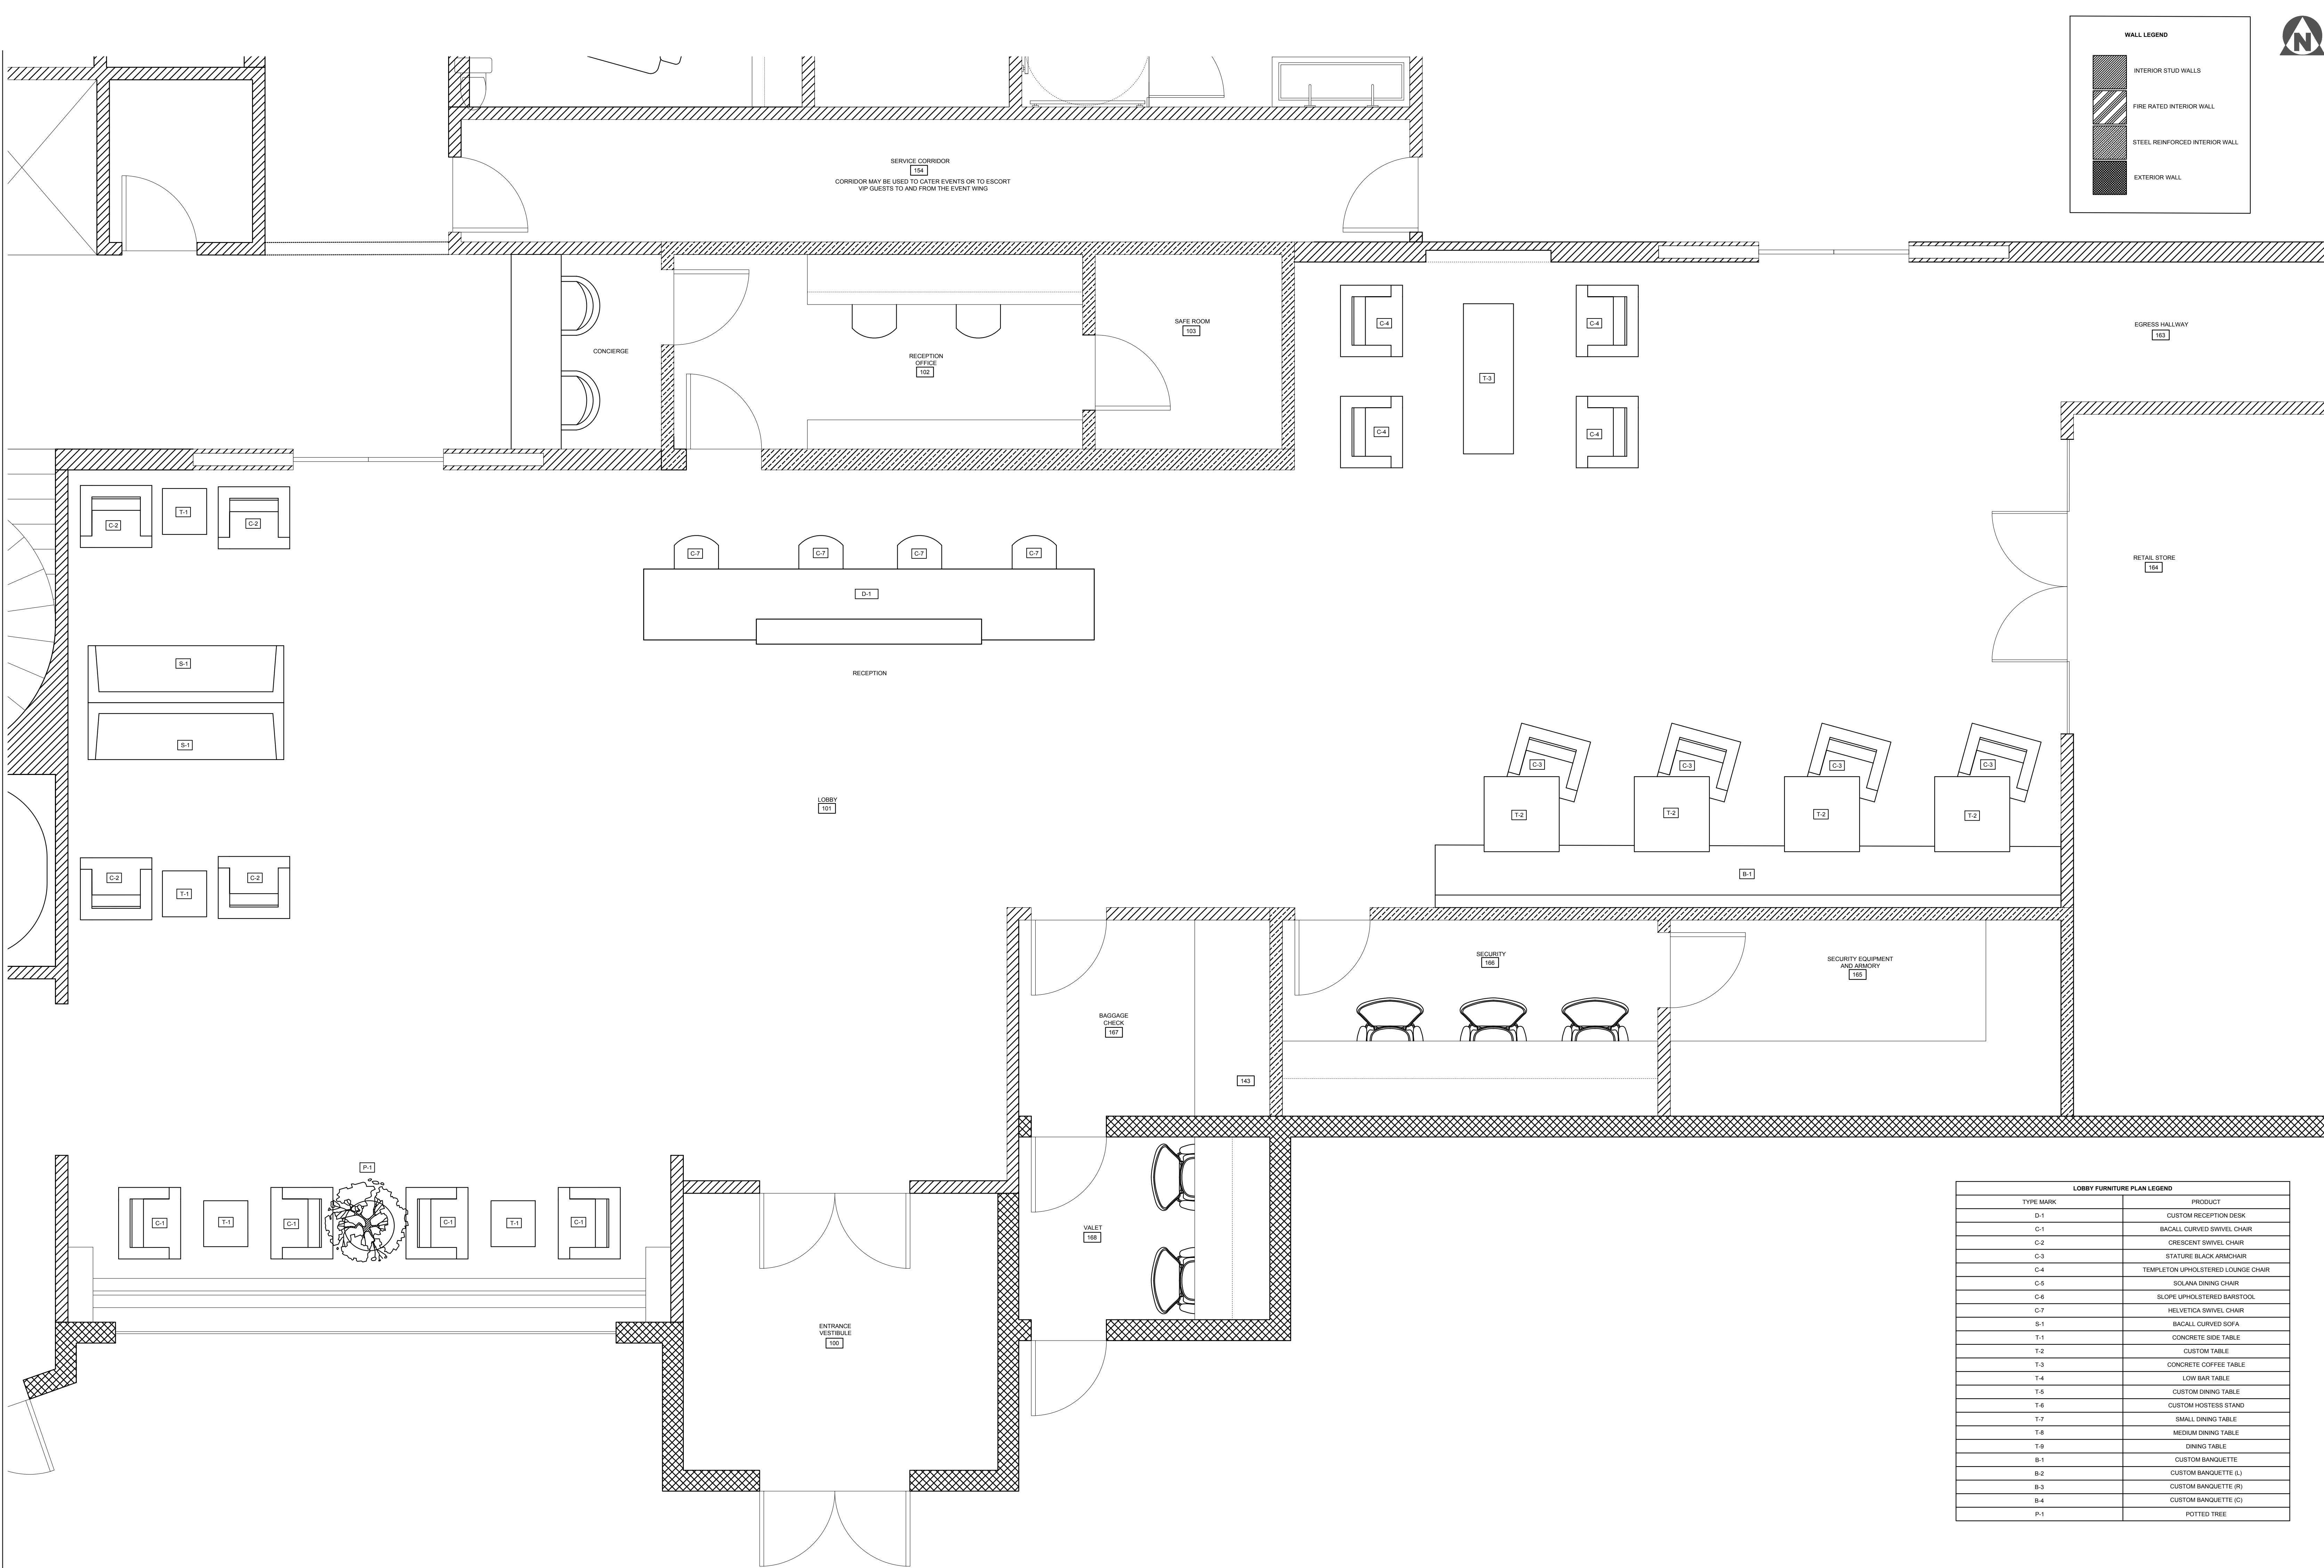

LOBBY FURNITURE PLAN LEGEND	
TYPE MARK	PRODUCT
D-1	CUSTOM RECEPTION DESK
C-1	BACALL CURVED SWIVEL CHAIR
C-2	CRESCENT SWIVEL CHAIR
C-3	STATURE BLACK ARMCHAIR
C-4	TEMPLETON UPHOLSTERED LOUNGE CHAIR
C-5	SOLANA DINING CHAIR
C-6	SLOPE UPHOLSTERED BARSTOOL
C-7	HELVETICA SWIVEL CHAIR
S-1	BACALL CURVED SOFA
T-1	CONCRETE SIDE TABLE
T-2	CUSTOM TABLE
T-3	CONCRETE COFFEE TABLE
T-4	LOW BAR TABLE
T-5	CUSTOM DINING TABLE
T-6	CUSTOM HOSTESS STAND
T-7	SMALL DINING TABLE
T-8	MEDIUM DINING TABLE
T-9	DINING TABLE
B-1	CUSTOM BANQUETTE
B-2	CUSTOM BANQUETTE (L)
B-3	CUSTOM BANQUETTE (R)
B-4	CUSTOM BANQUETTE (C)
P-1	POTTED TREE



University of Alabama
Interior Design

THE SUMMIT HOTEL

No.	Description	Date
-----	-------------	------

THE
SUMMIT HOTEL
MEXICO CITY, MEXICO

ENLARGED LOBBY FURNITURE PLAN

Project Number	CTD 325 - 002
Date	FALL 2022
Drawn By	ELLE WAY
Checked By	KM

ID 1.03

Scale: 3/8" = 1'0"



THE SUMMIT
HOTEL

[illegible]


THE
SUMMIT HOTEL
MEXICO CITY, MEXICO

LOBBY ELEVATIONS:
WALL FEATURE
AND RECEPTION DESK


Project Number	CTD 325 - 002
Date	FALL 2022
Drawn By	ELLE WAY
Checked By	KM

ID 1.04


SCALE VARIES

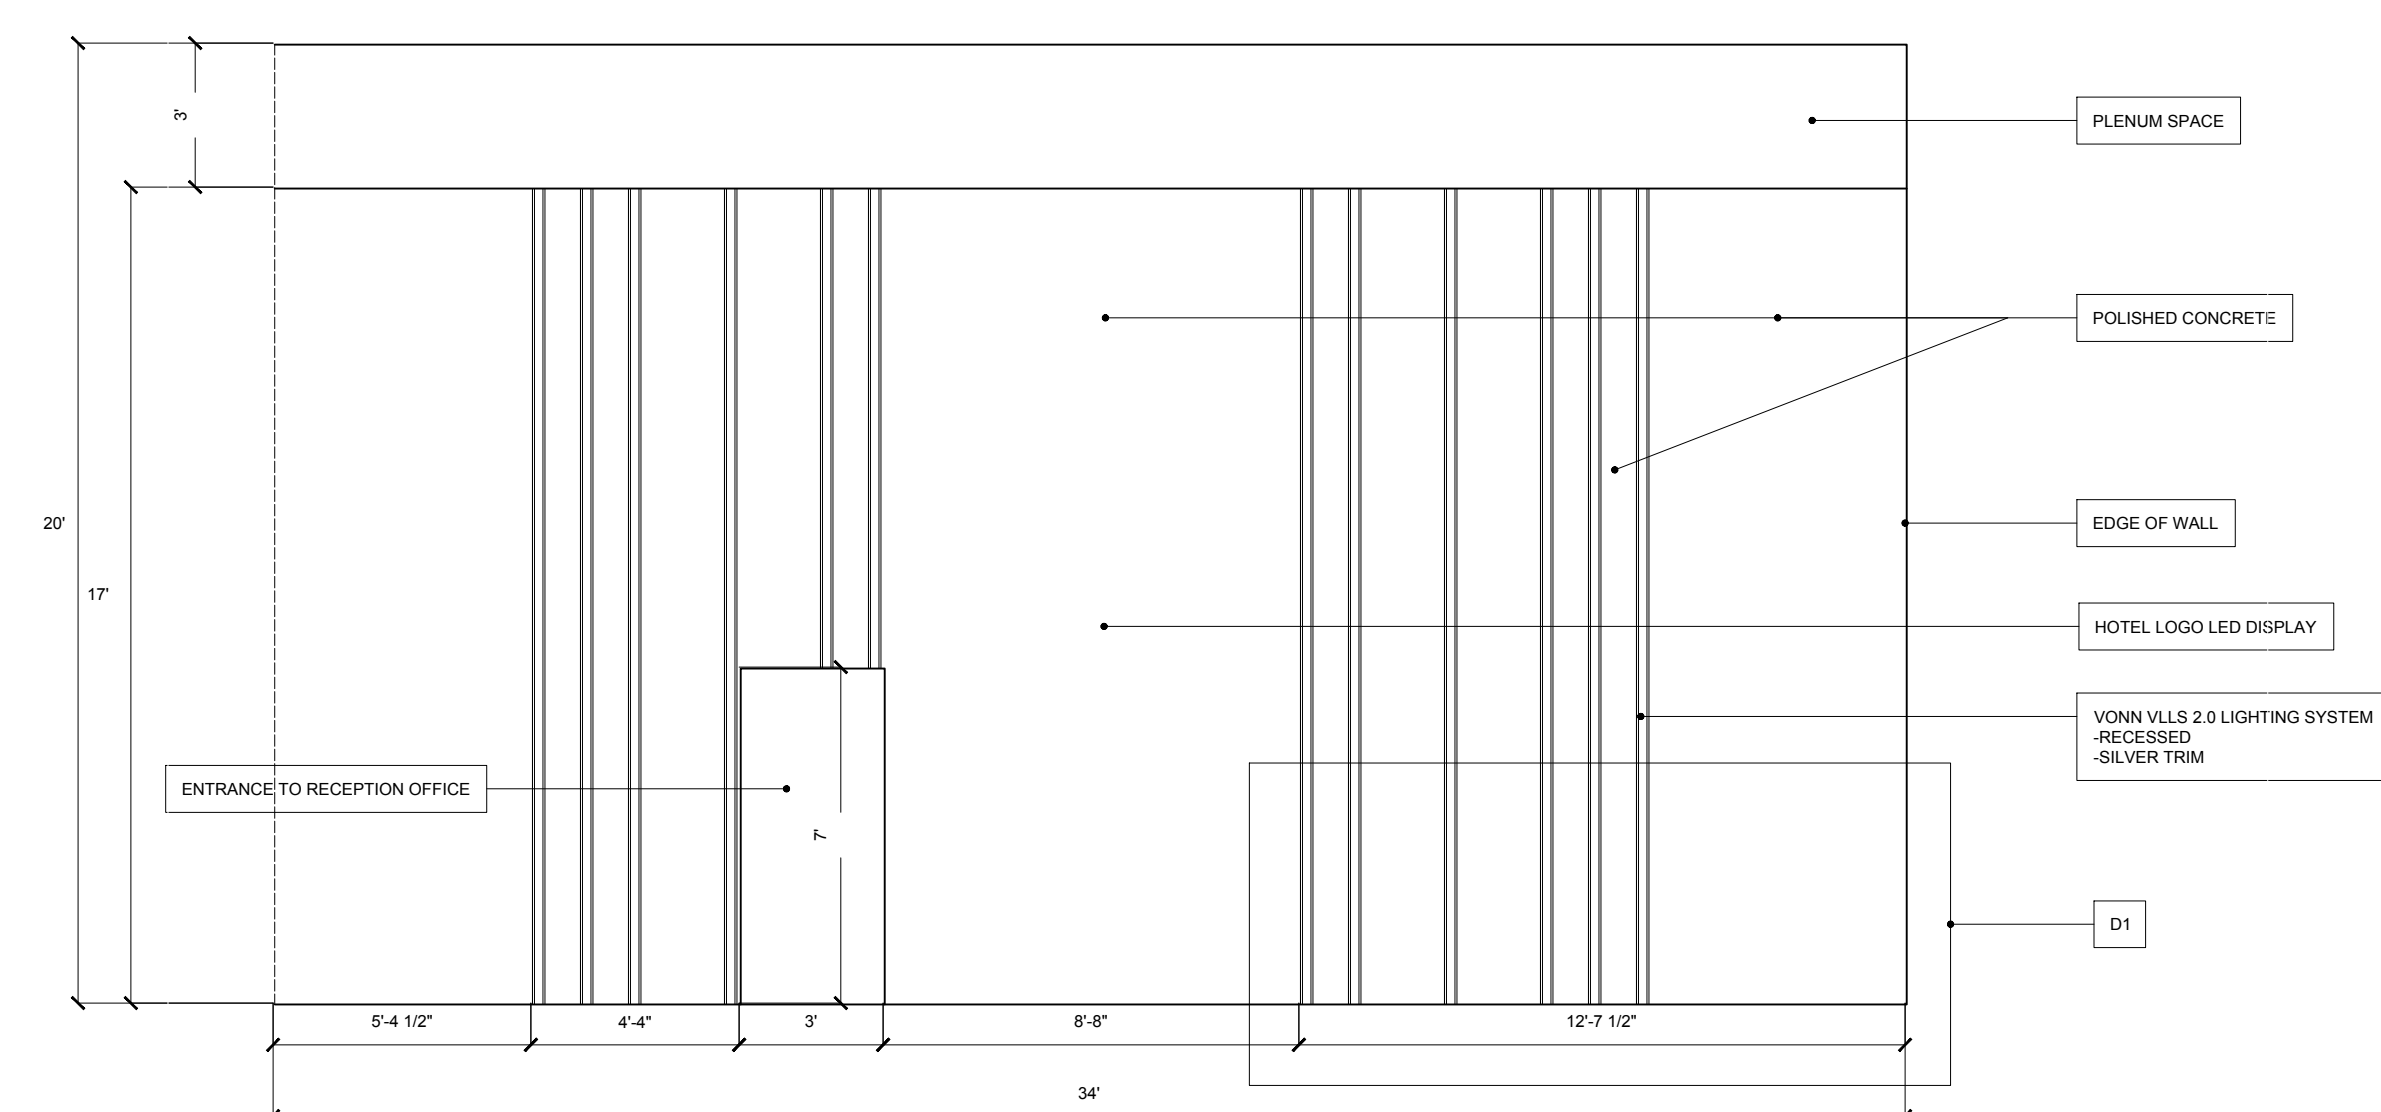


1 FEATURE WALL ELEVATION
SCALE: 1/4" = 1'-0"

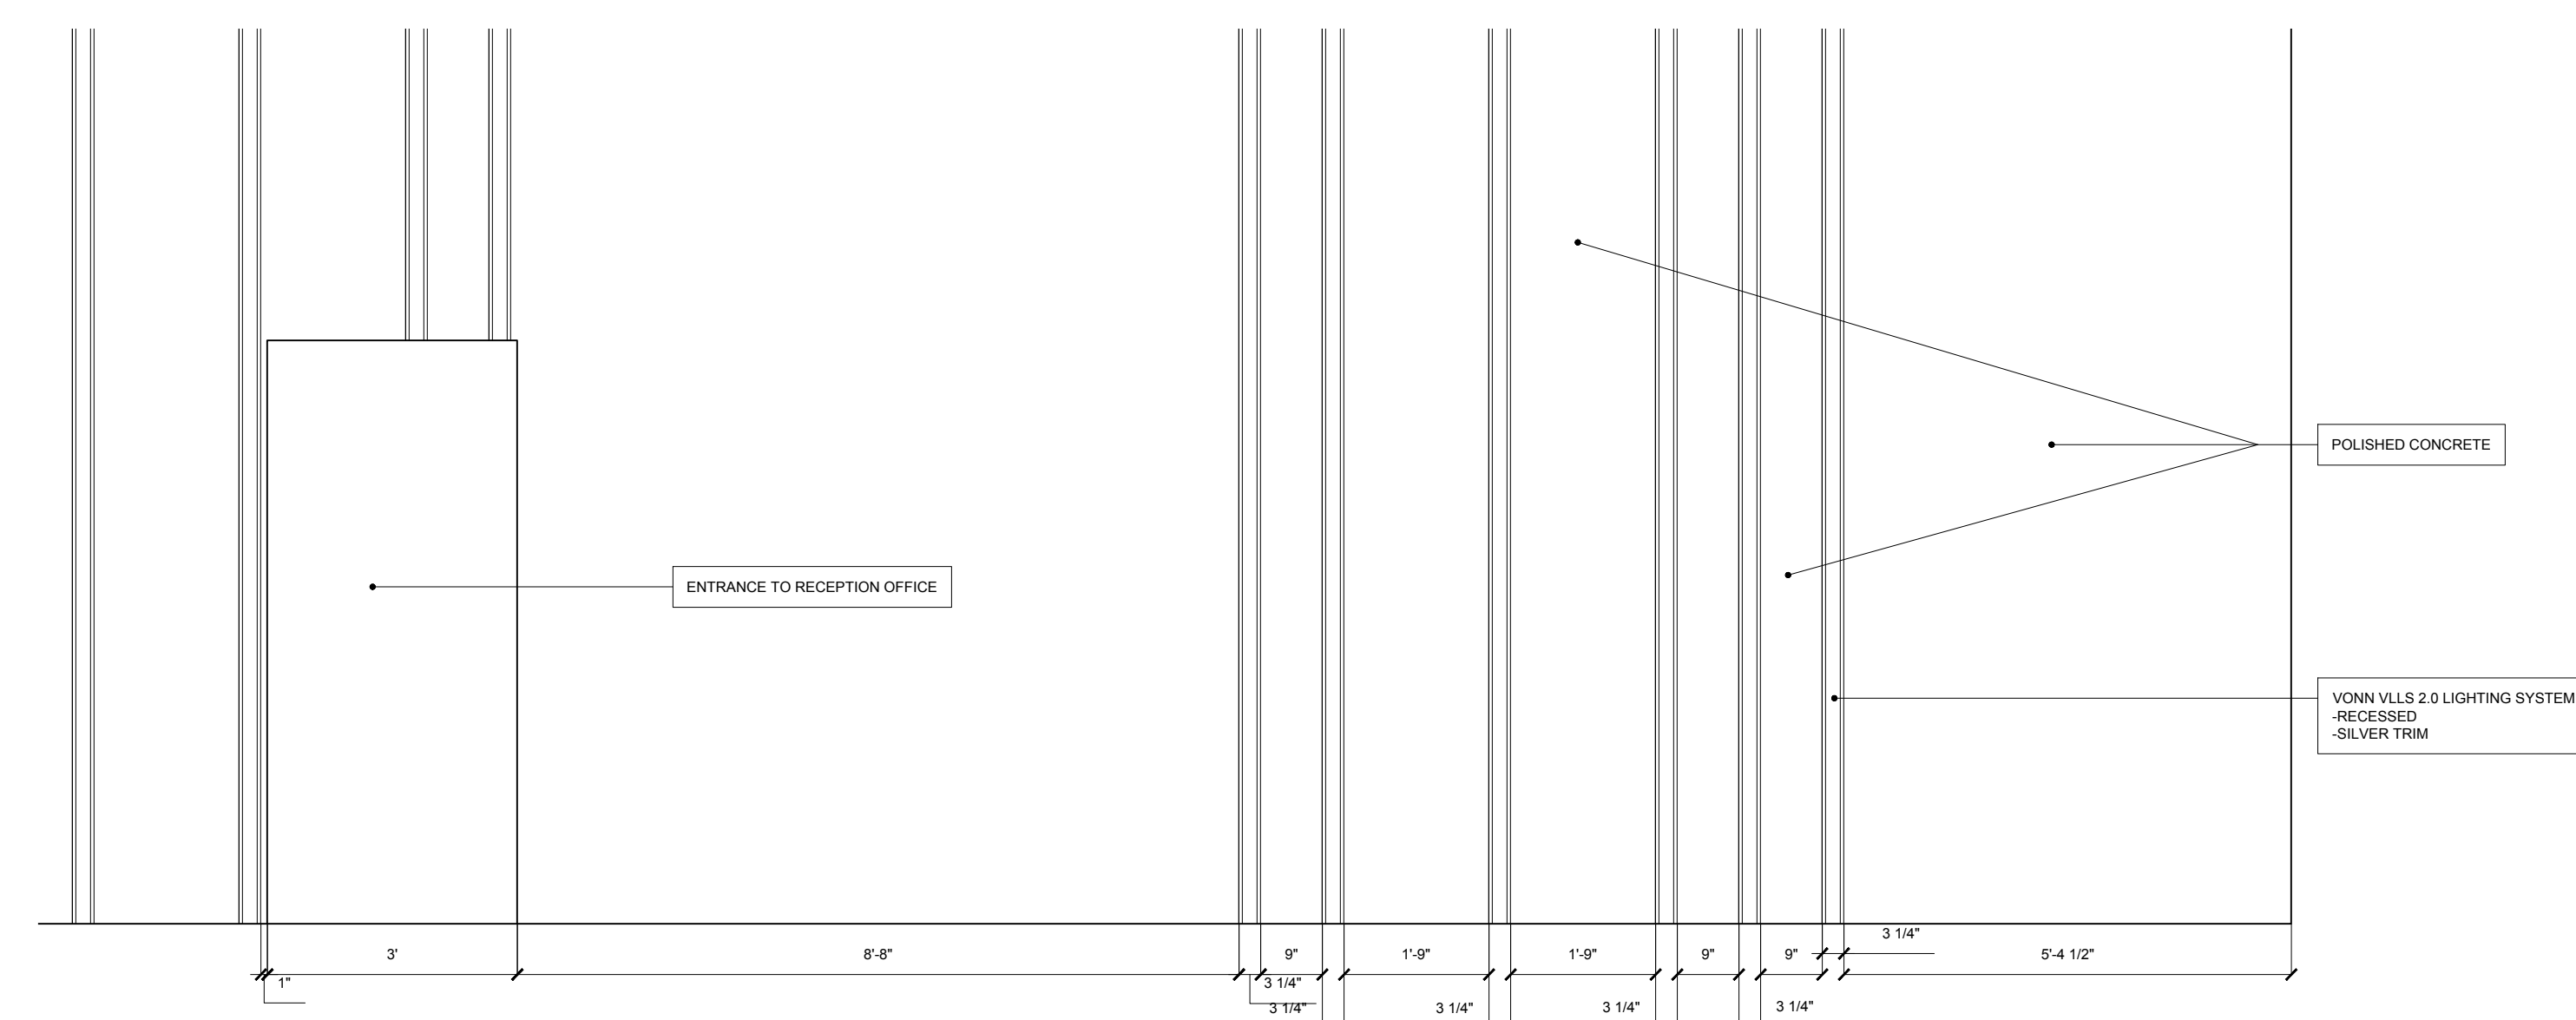


2 FEATURE WALL DETAIL
SCALE: 1/2" = 10'

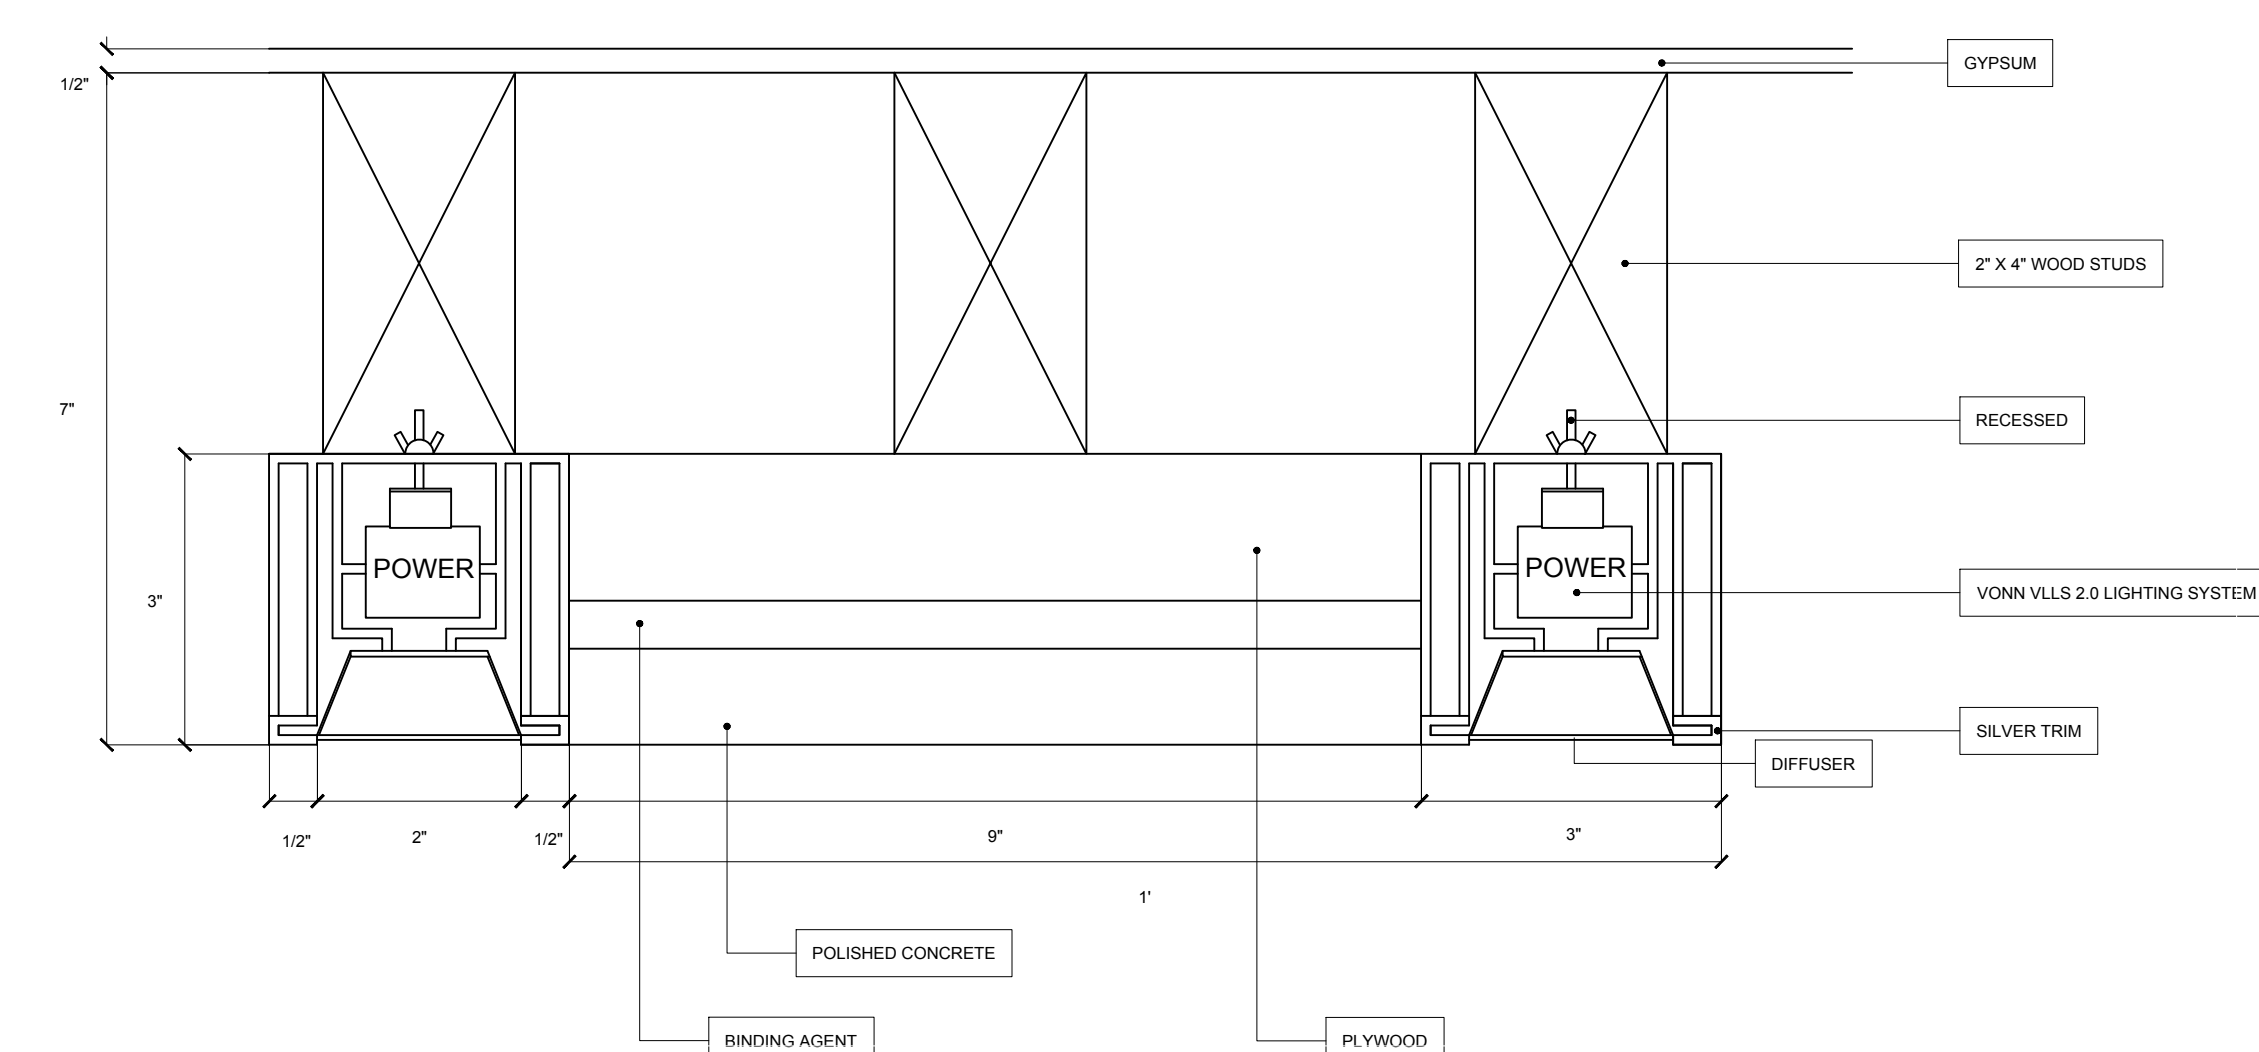


3 FEATURE WALL SECTION
SCALE: 6" = 1'-0"

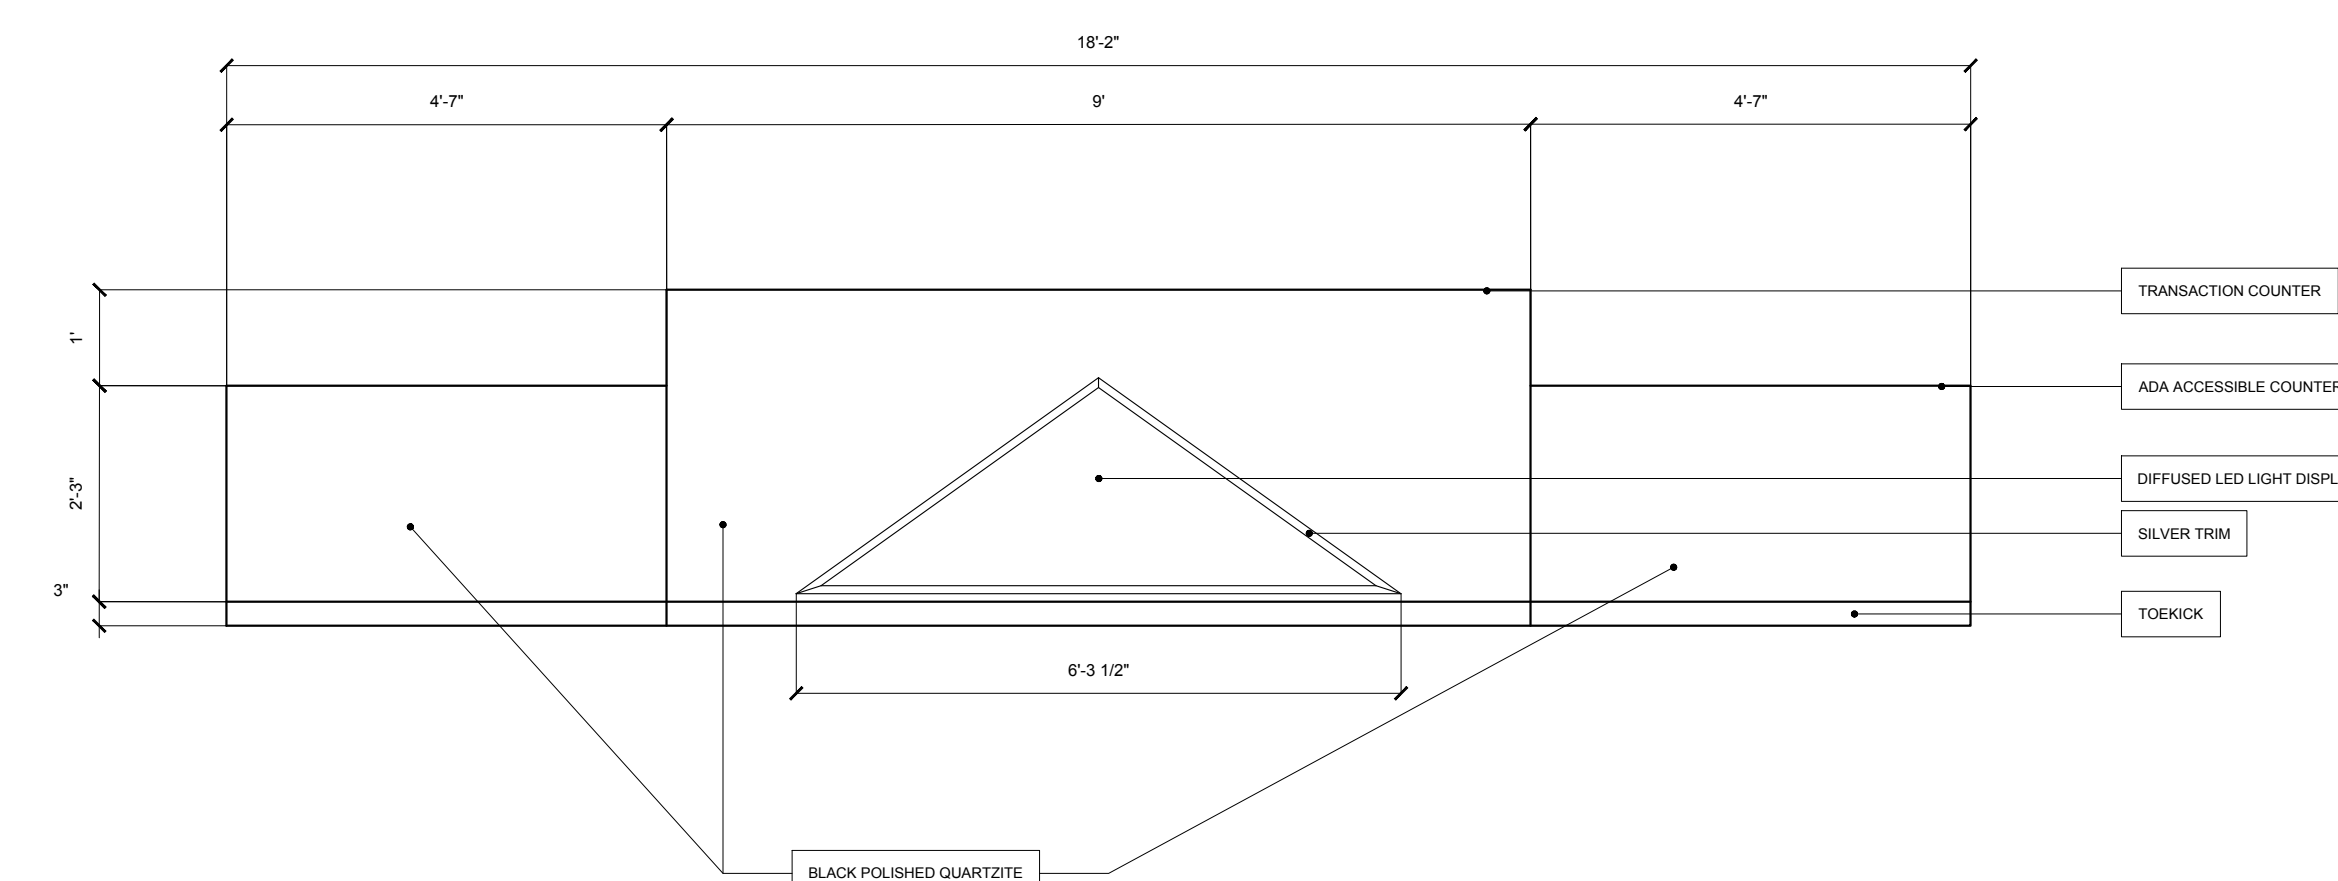


4 RECEPTION DESK FRONT ELEVATION
SCALE: 1/2" = 1'-0"

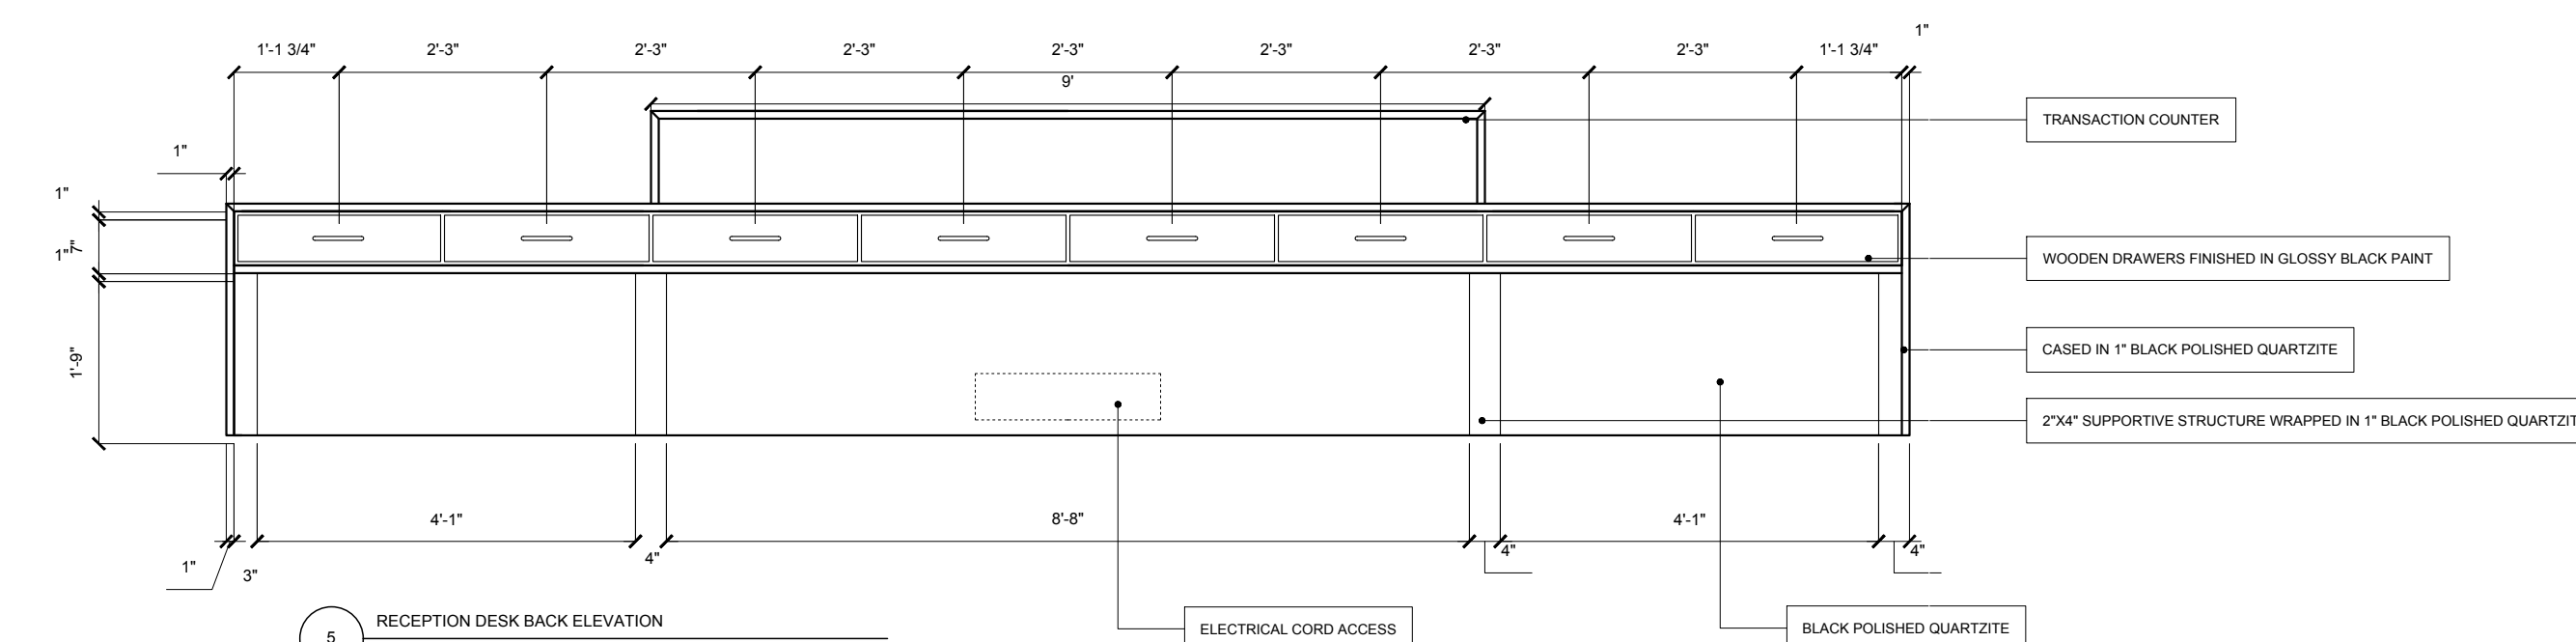


5 RECEPTION DESK BACK ELEVATION
SCALE: 1/2" = 10"

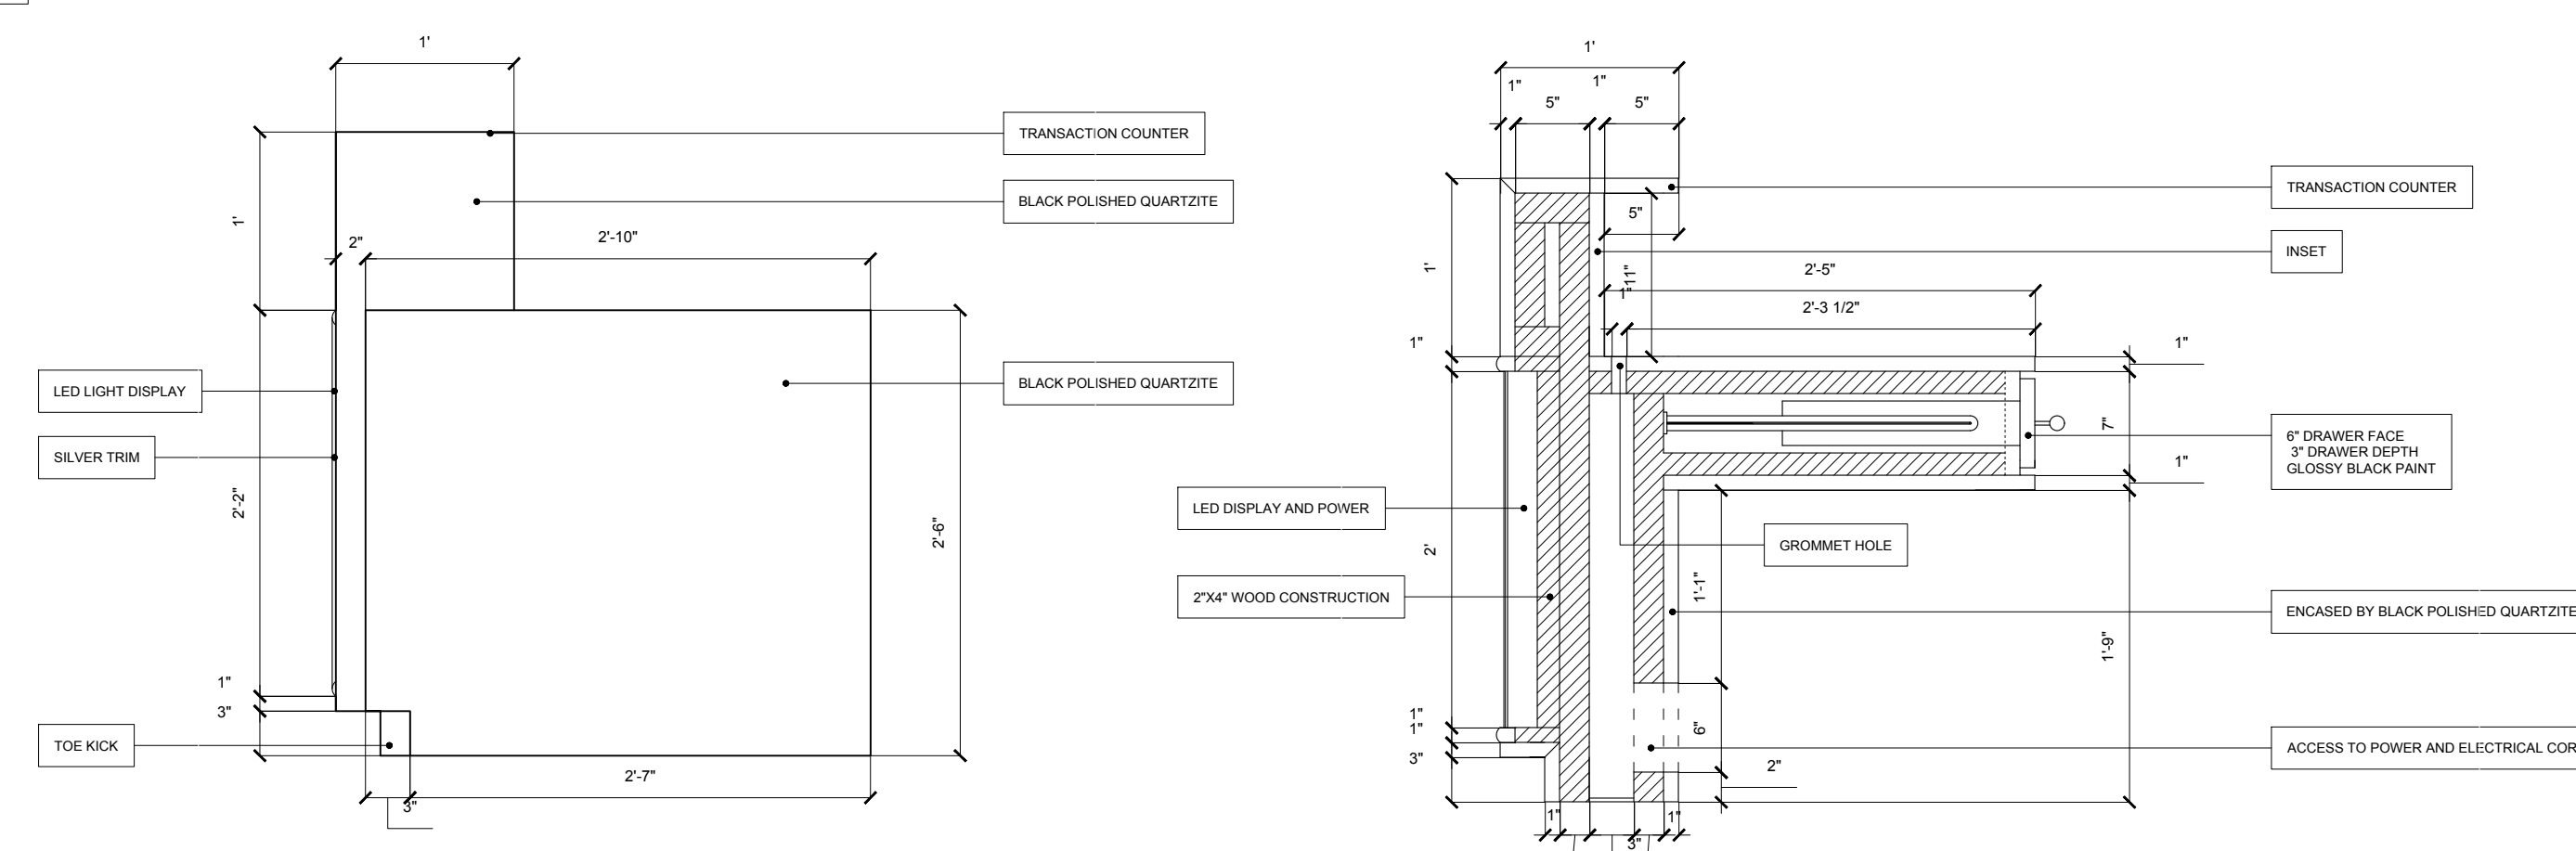


6 RECEPTION DESK SIDE ELEVATION
SCALE: 1" = 10"

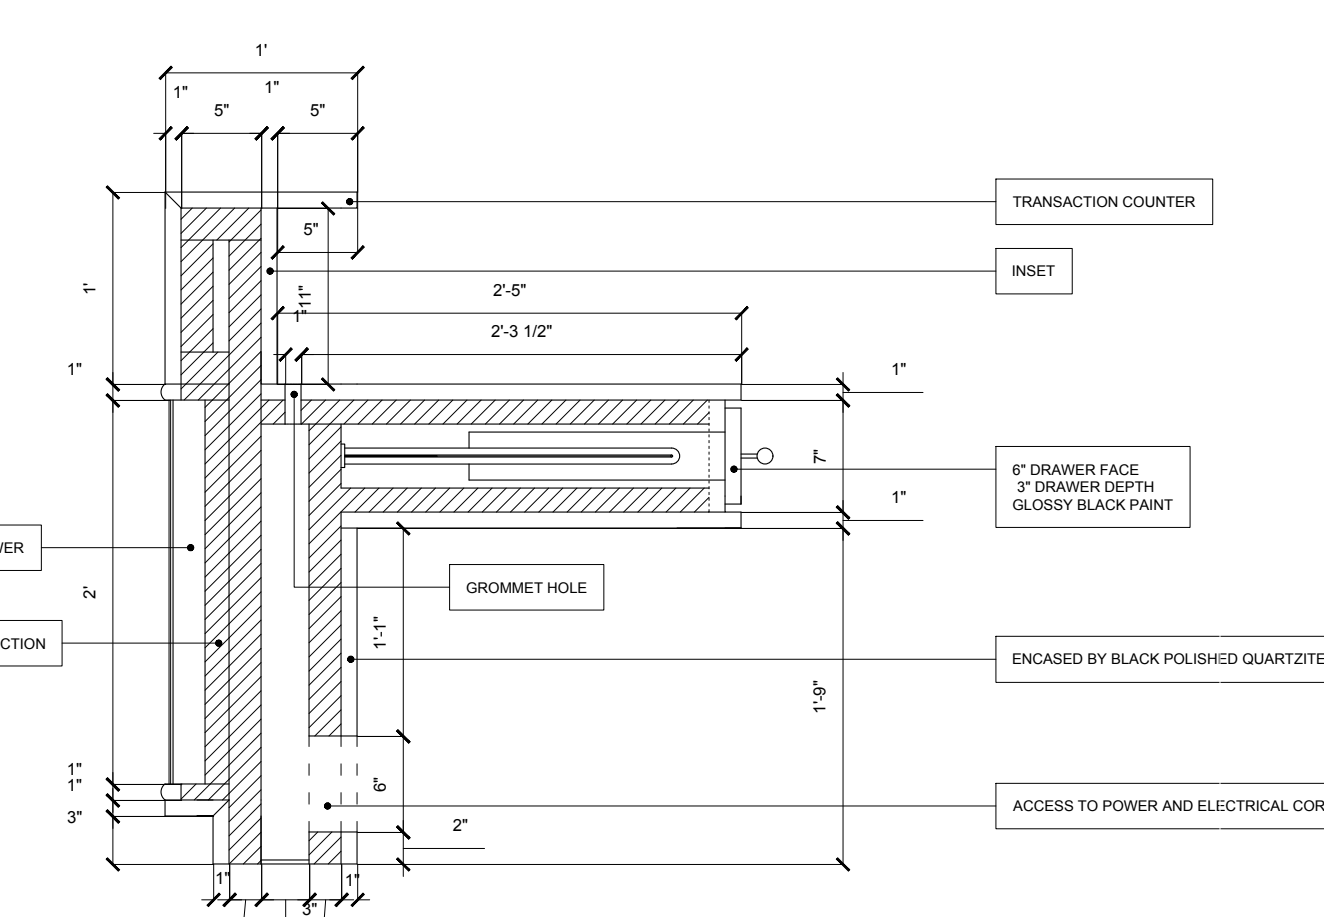

7 RECEPTION DESK CROSS SECTION
SCALE: 1" = 10"

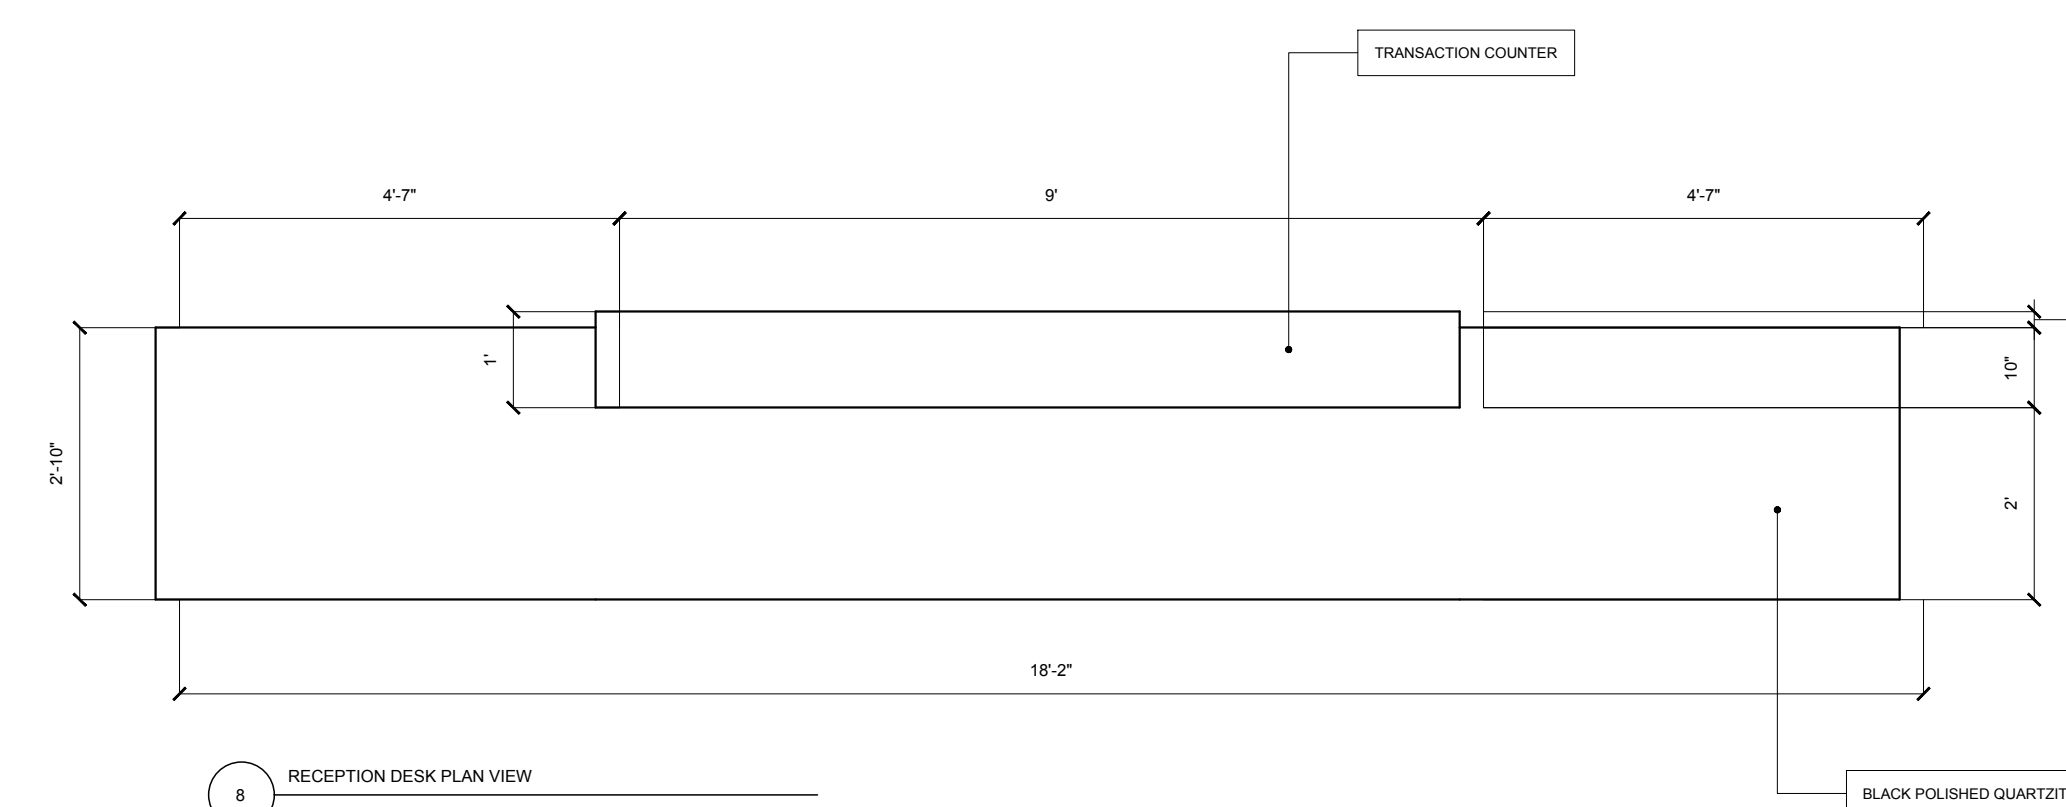

8 RECEPTION DESK PLAN VIEW
SCALE: 1/2" = 1'-0"

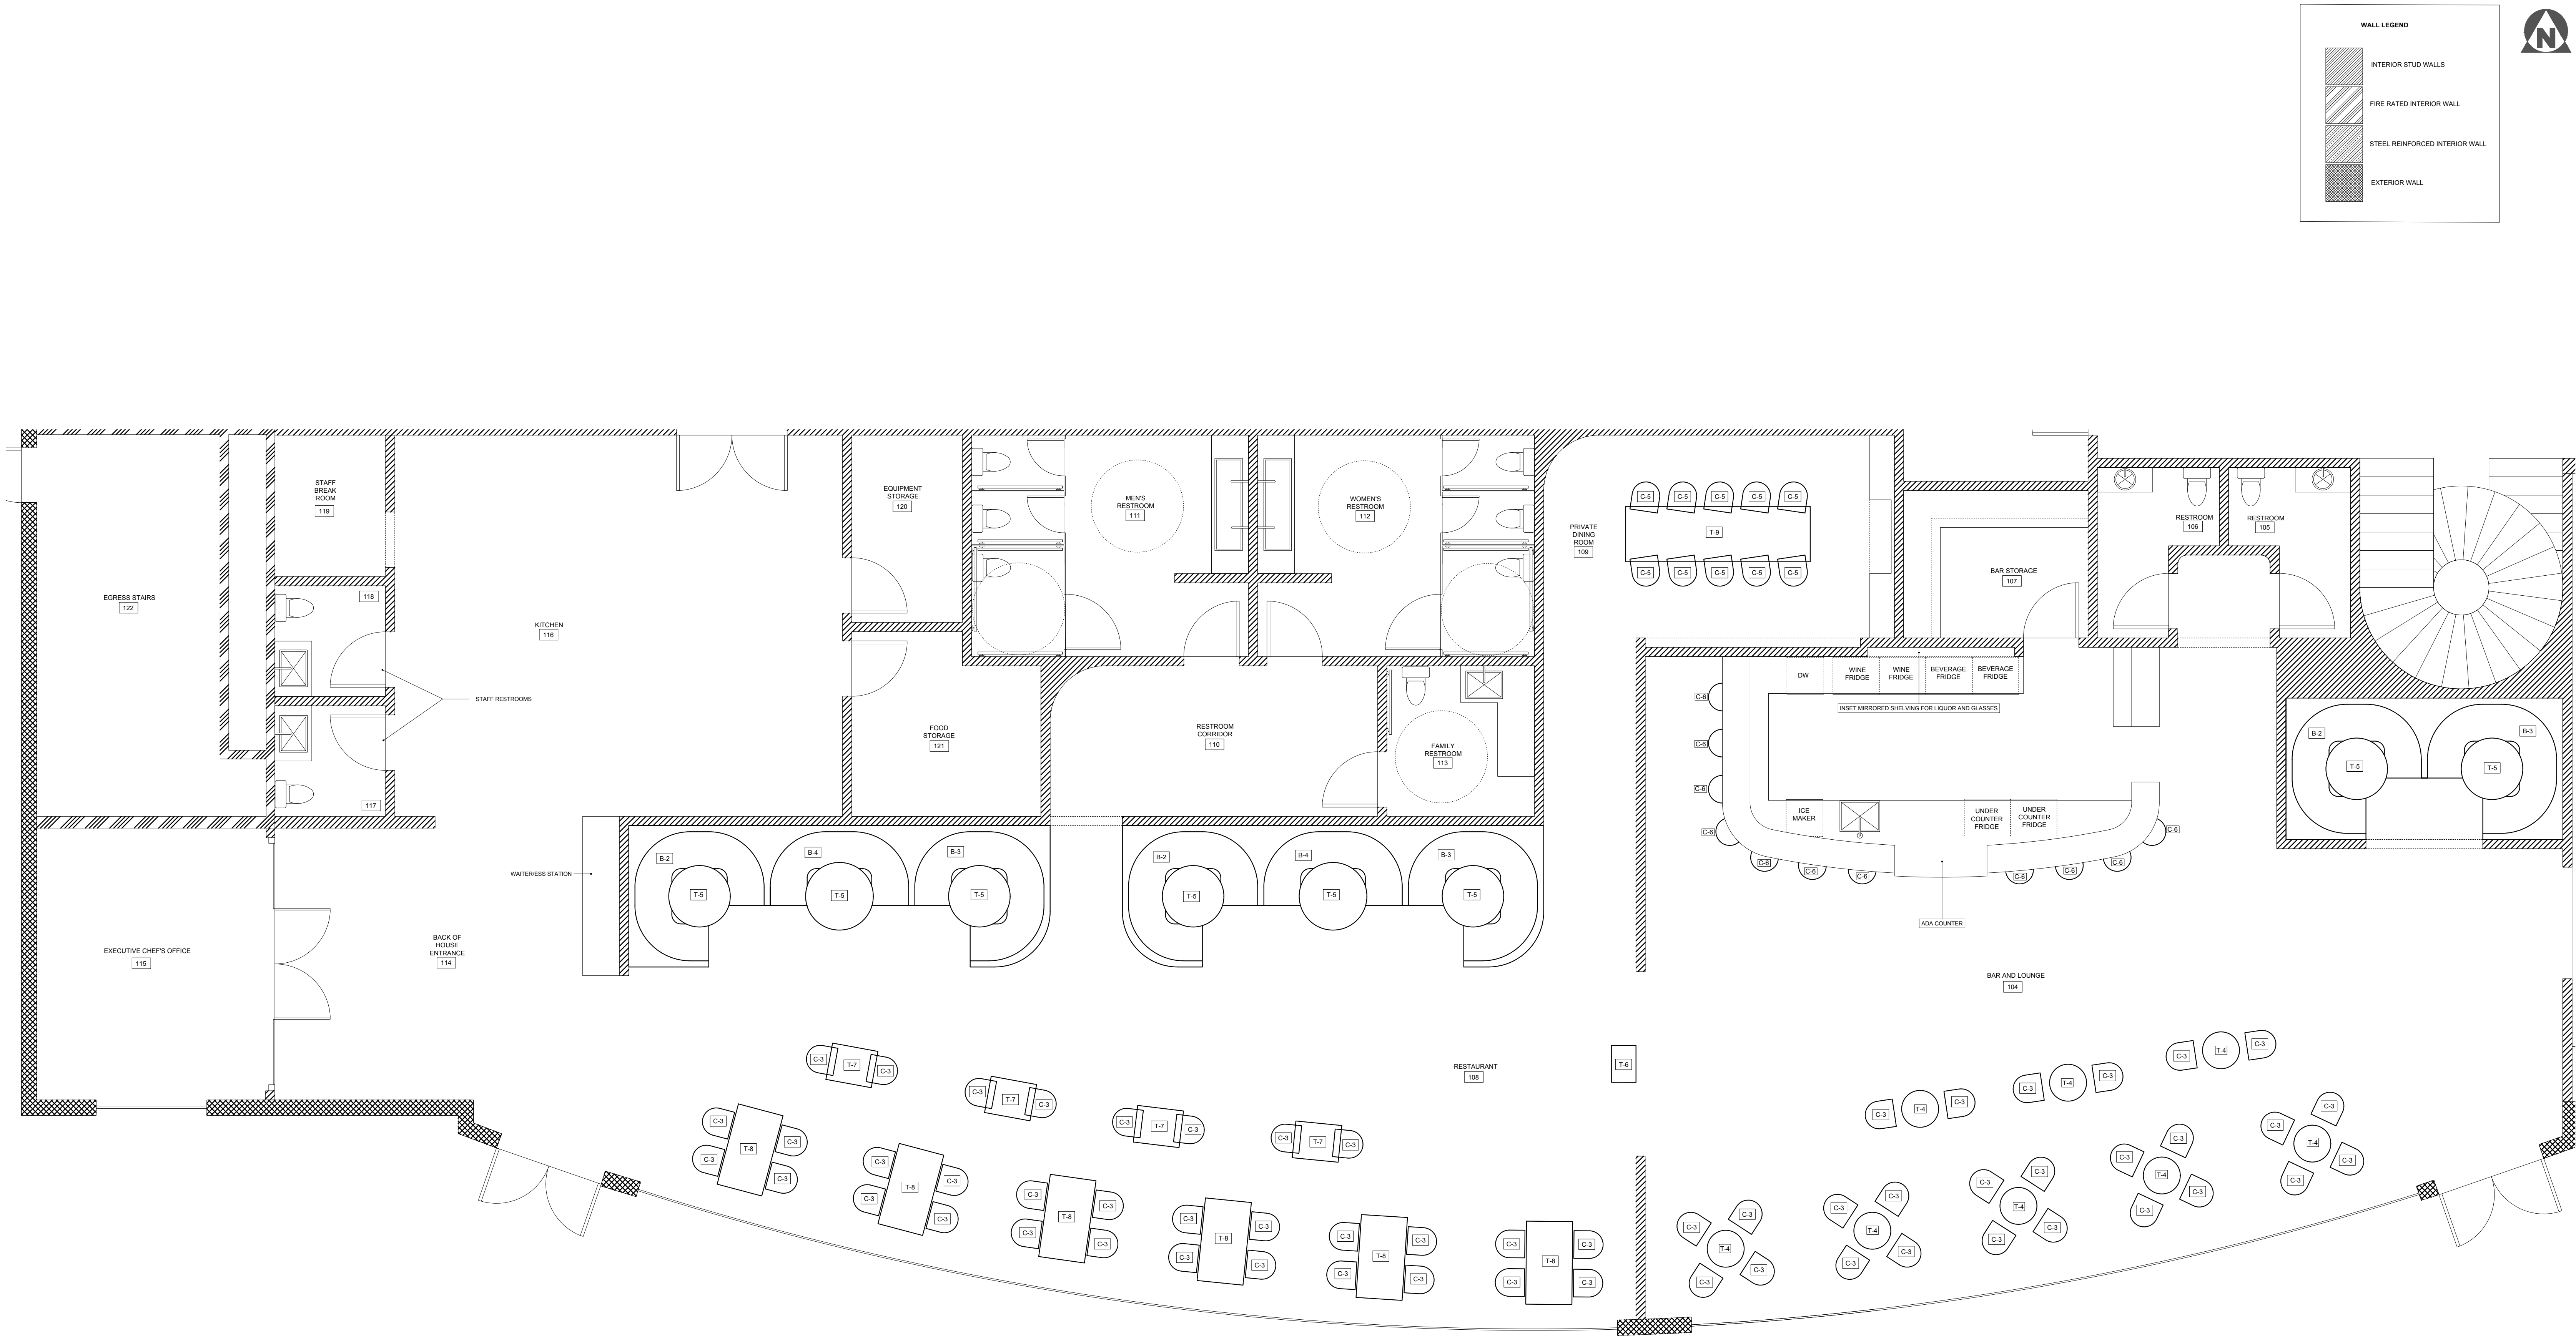

WALL LEGEND

INTERIOR STUD WALLS

FIRE RATED INTERIOR WALL

STEEL REINFORCED INTERIOR WALL

EXTERIOR WALL



THE SUMMIT HOTEL
MEXICO CITY, MEXICO

University of Alabama
Interior Design

THE SUMMIT
HOTEL

No.	Description	Date
-----	-------------	------

THE
SUMMIT HOTEL
MEXICO CITY, MEXICO

ENLARGED RESTAURANT
AND BAR FURNITURE PLAN

Project Number	CTD 325 - 002
Date	FALL 2022
Drawn By	ELLE WAY
Checked By	KM

ID 2.01

Scale: 3/8" = 1'0"

RESTAURANT AND BAR FURNITURE PLAN LEGEND	
TYPE MARK	PRODUCT
C-1	CUSTOM RECEPTION DESK
C-1	BACALL CURVED SWIVEL CHAIR
C-2	CRESCENT SWIVEL CHAIR
C-3	STATURE BLACK ARMCHAIR
C-4	TEMPLETON UPHOLSTERED LOUNGE CHAIR
C-5	SCOLANA DINING CHAIR
C-6	SLOPE UPHOLSTERED BARSTOOL
C-7	HELVETICA SWIVEL CHAIR
S-1	BACALL CURVED SOFA
T-1	CONCRETE SIDE TABLE
T-2	CUSTOM TABLE
T-3	CONCRETE COFFEE TABLE
T-4	LOW BAR TABLE
T-5	CUSTOM DINING TABLE
T-6	CUSTOM HOSTESS STAND
T-7	SMALL DINING TABLE
T-8	MEDIUM DINING TABLE
T-9	DINING TABLE
B-1	CUSTOM BANQUETTE
B-2	CUSTOM BANQUETTE (L)
B-3	CUSTOM BANQUETTE (R)
B-4	CUSTOM BANQUETTE (C)
P-1	POTTED TREE



THE SUMMIT HOTEL


No.	Description	Date
-----	-------------	------

REFLECTED CEILING PLAN - RESTAURANT AND BAR

Project Number	CTD 325 - 002
Date	FALL 2022
Drawn By	ELLE WAY
Checked By	KM

ID 2.02

Scale: 1/4" = 1'0"

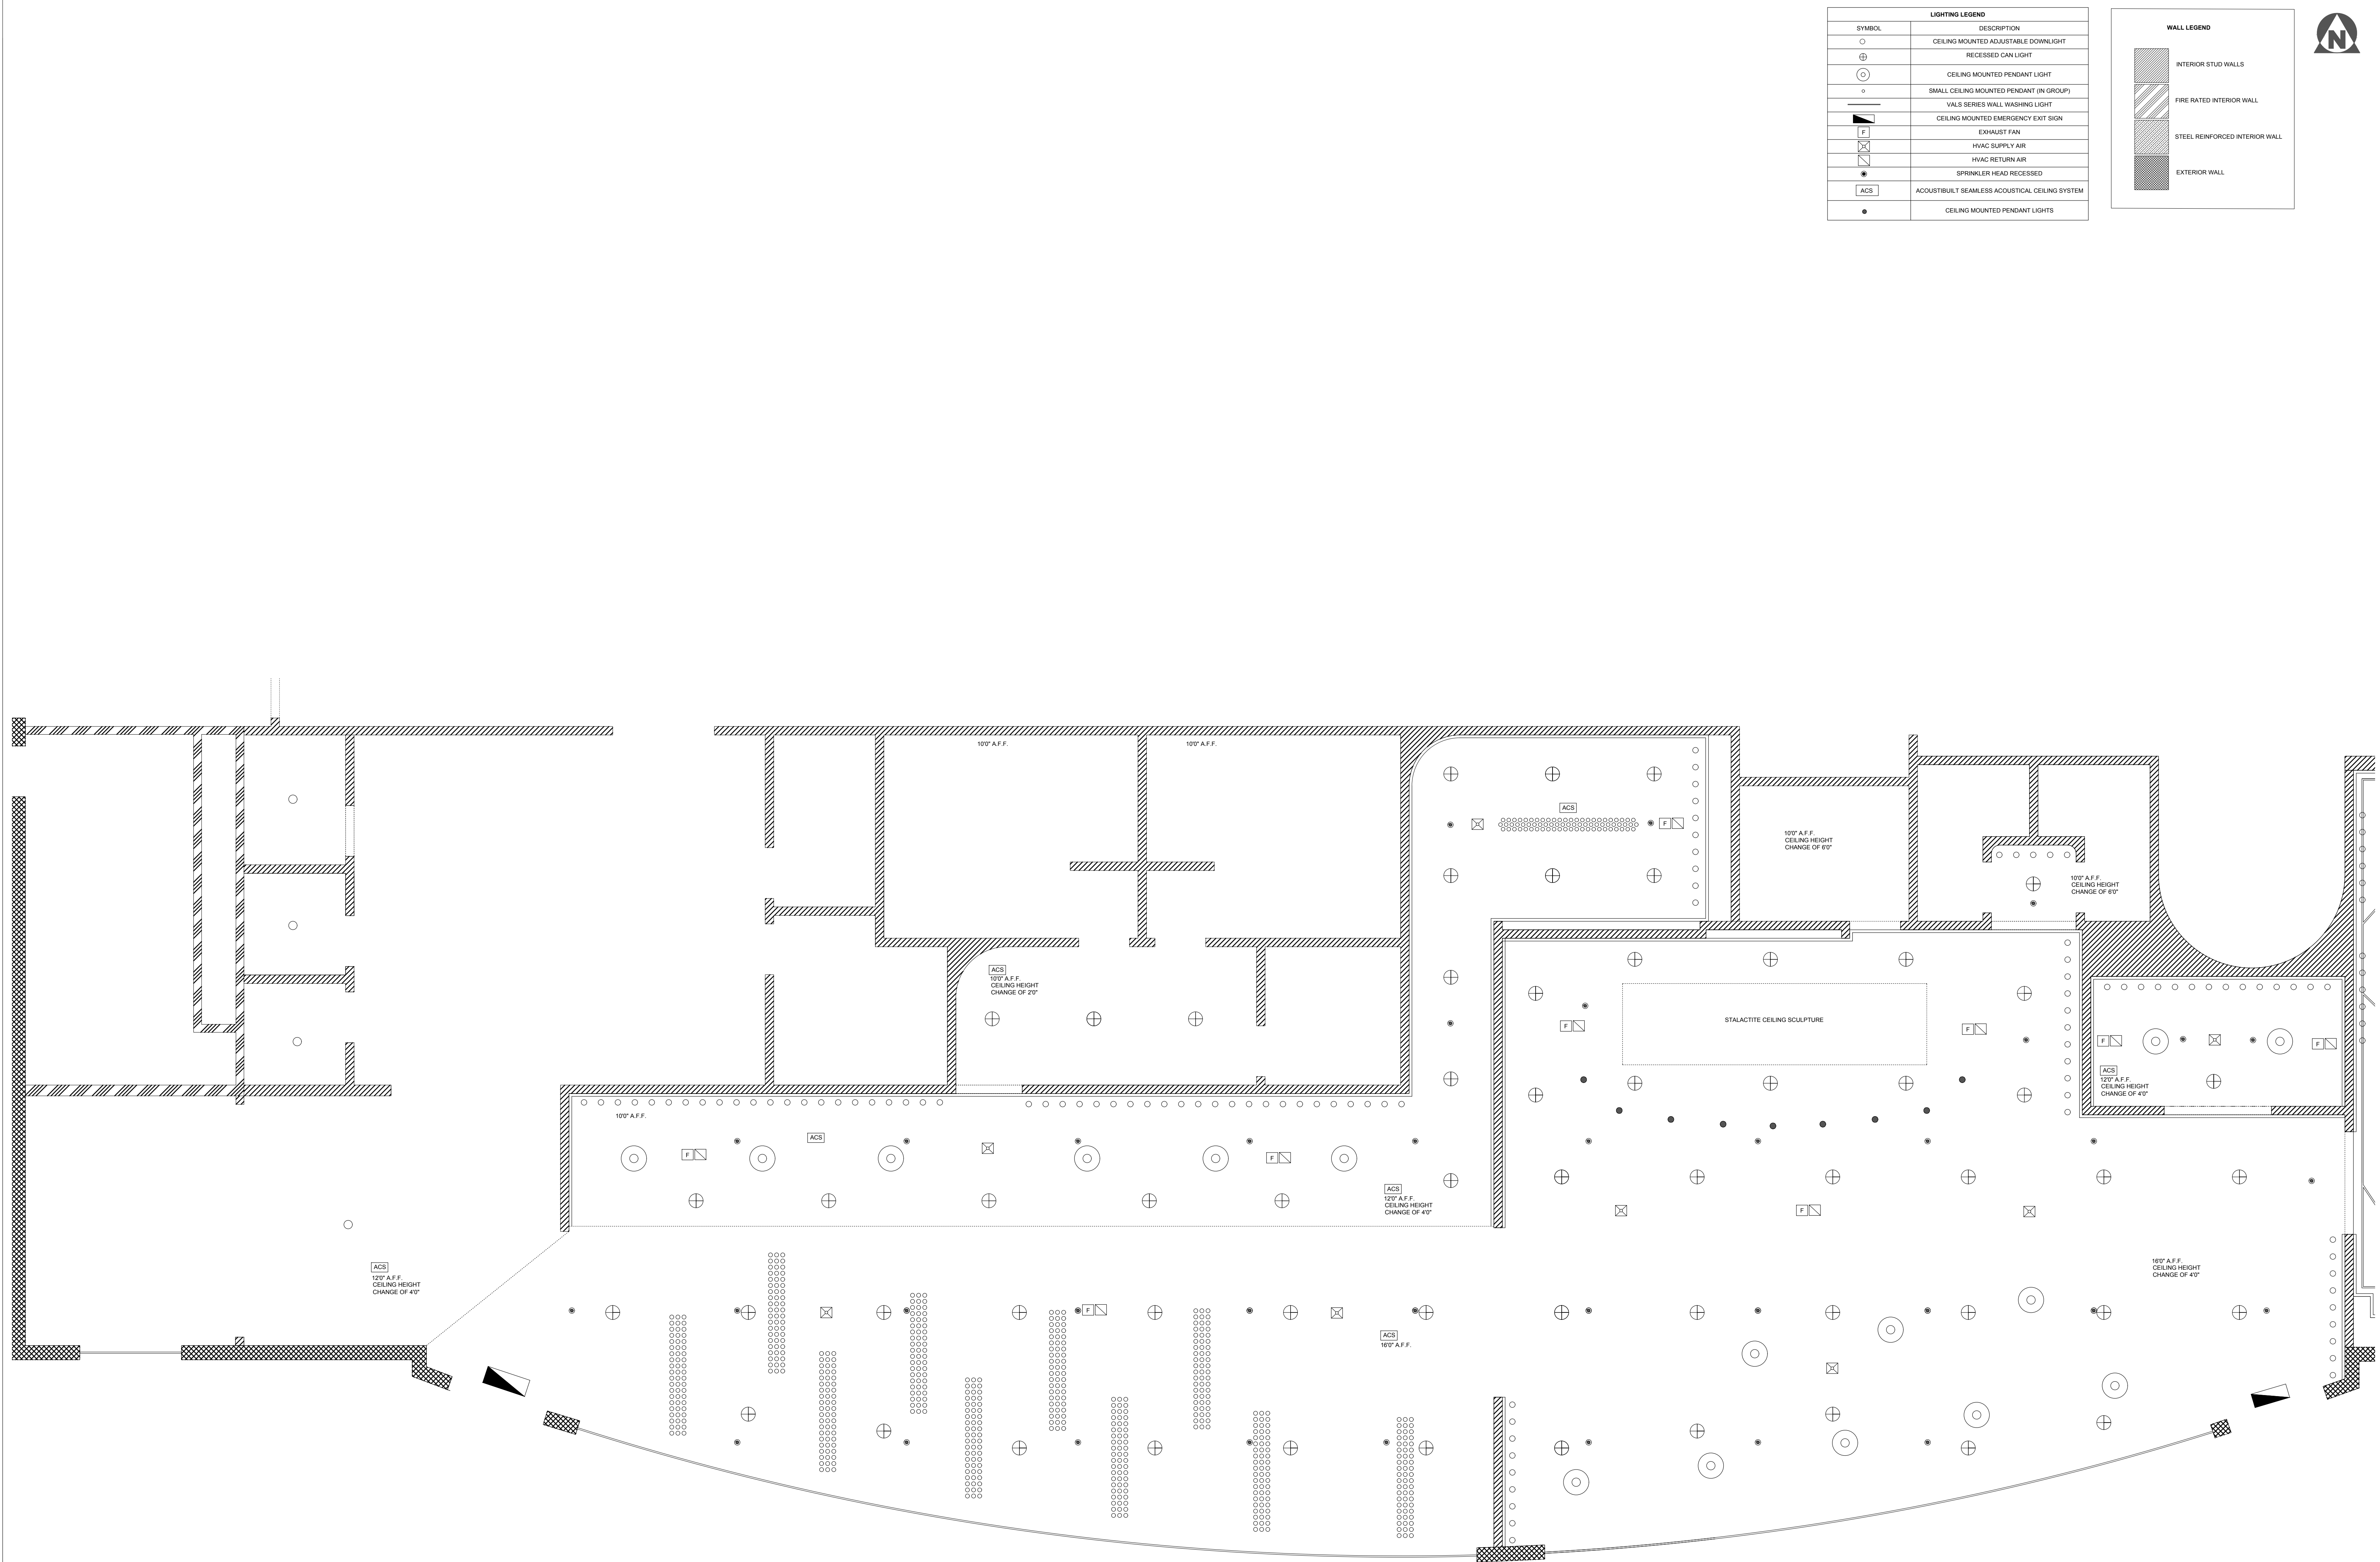

THE SUMMIT
HOTEL

No.	Description	Date
-----	-------------	------







THE
SUMMIT HOTEL
MEXICO CITY, MEXICO

RESTAURANT AND BAR
ELEVATIONS

Project Number	CTD 325 - 002
Date	FALL 2022
Drawn By	ELLE WAY
Checked By	KM

ID 2.03

Scale: 1/2" = 1'0"

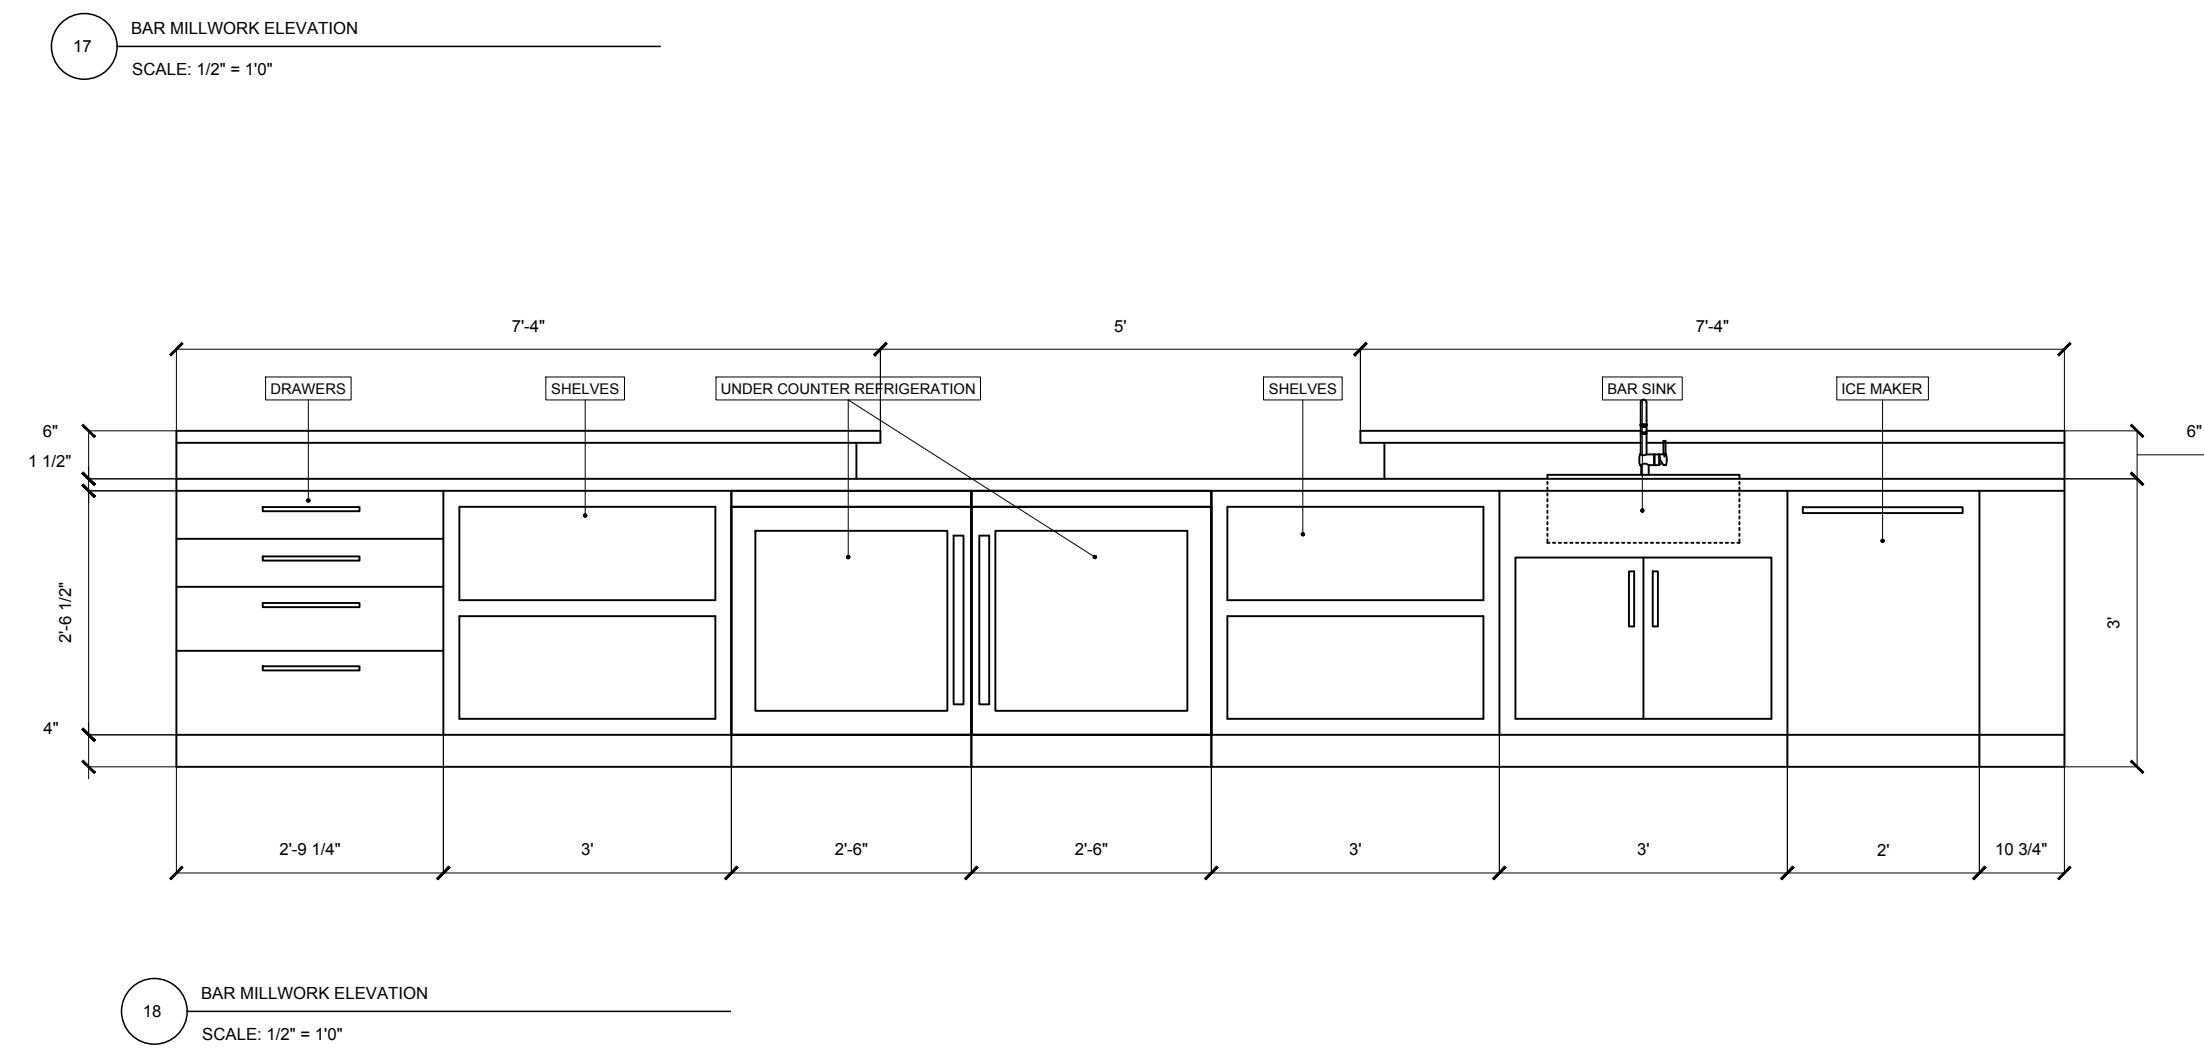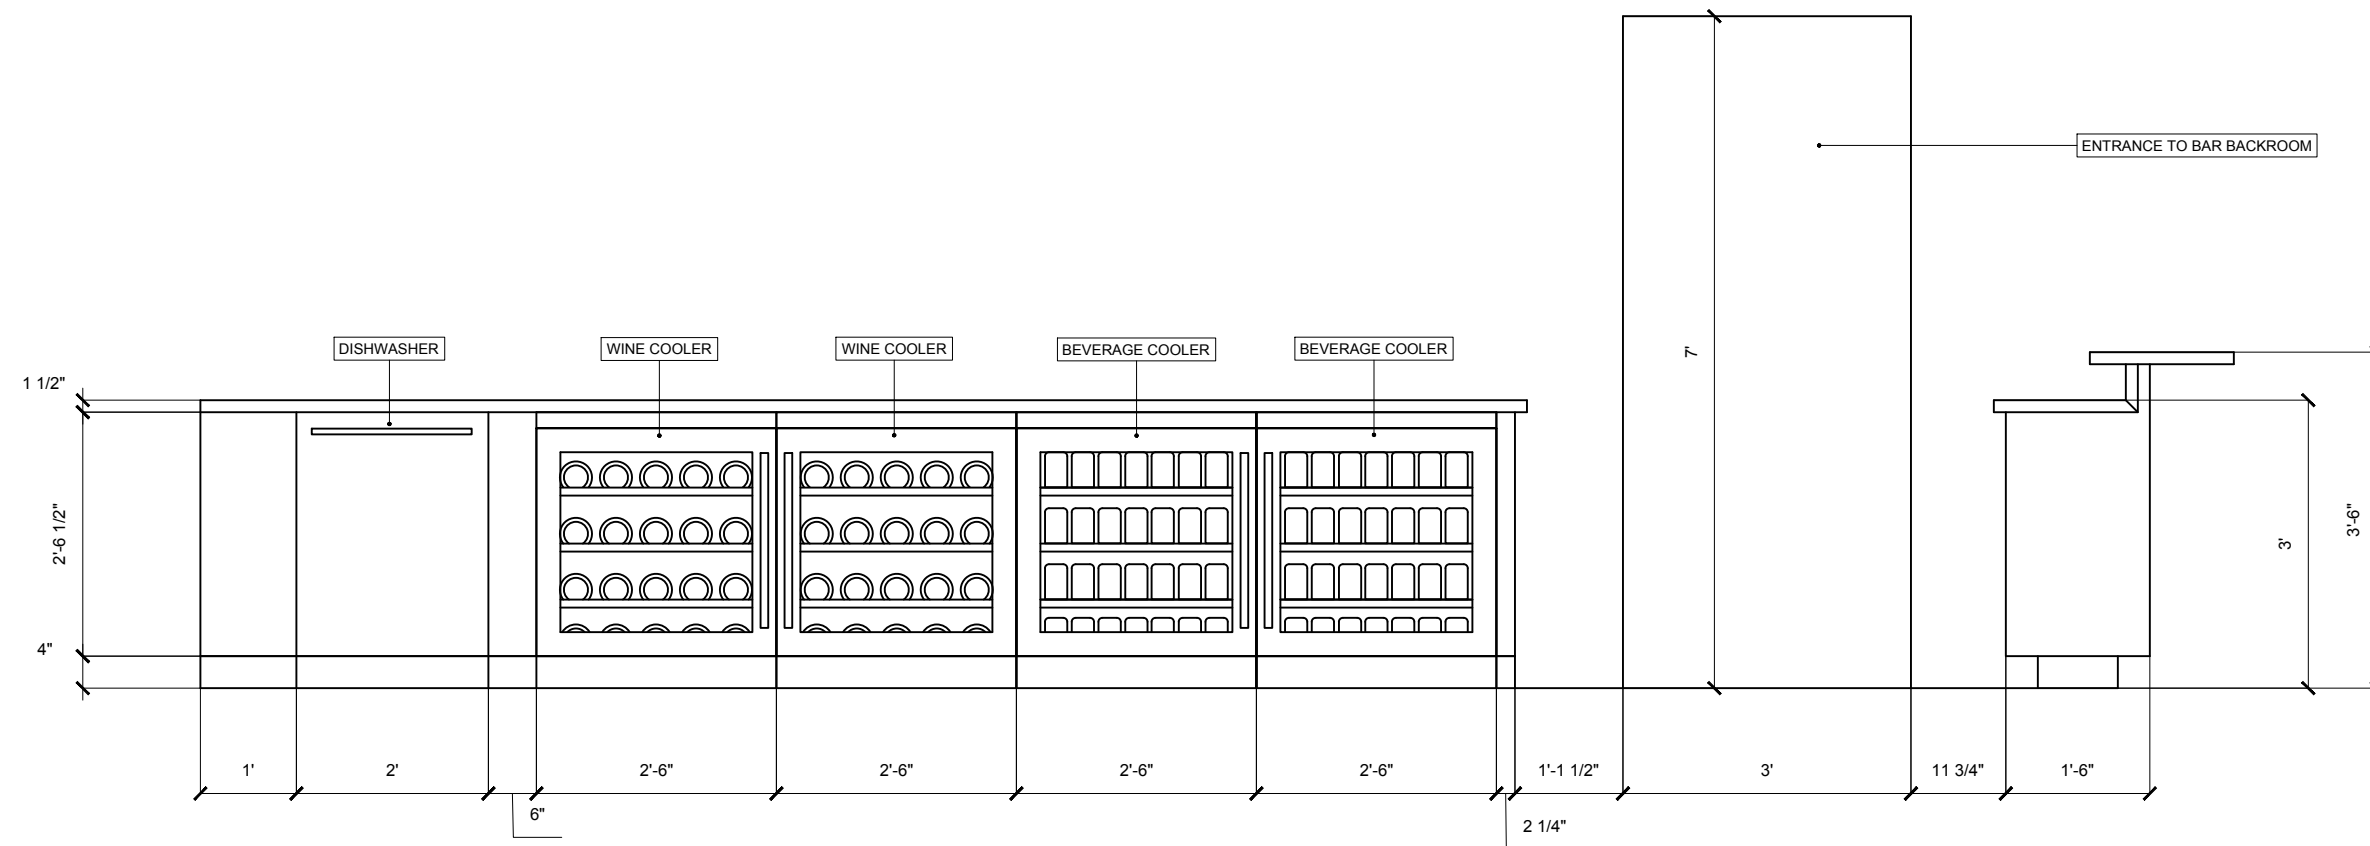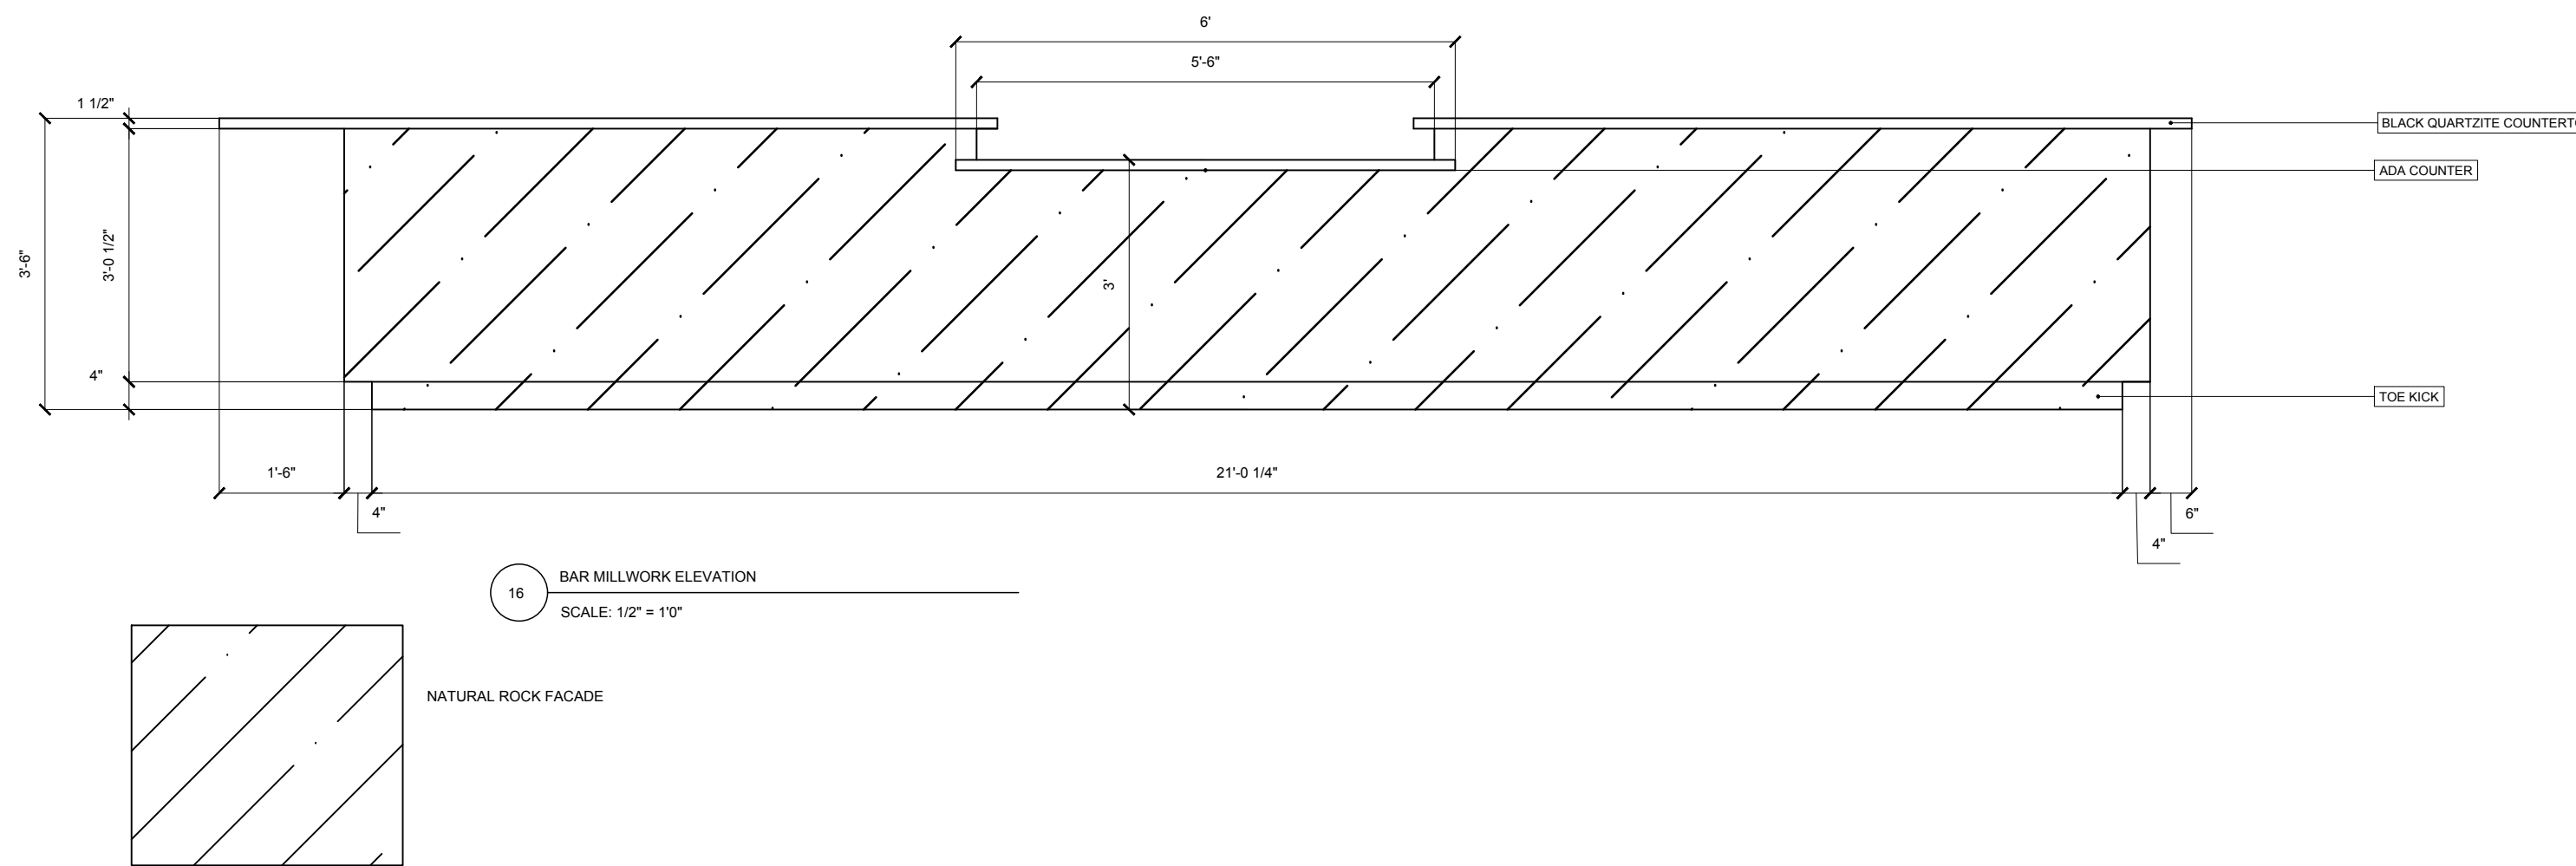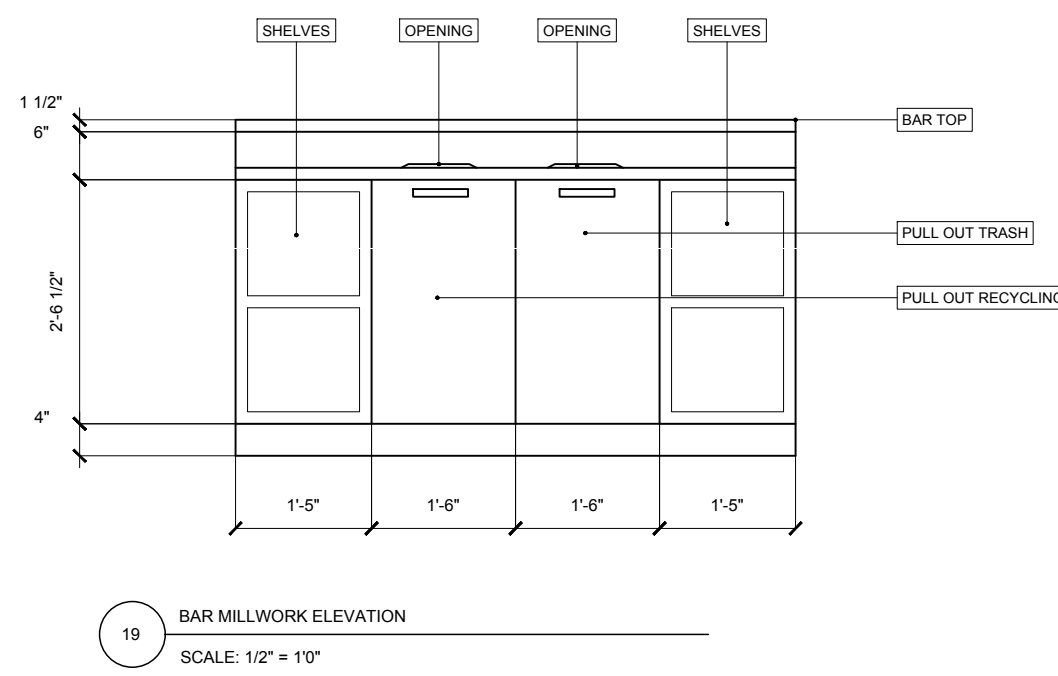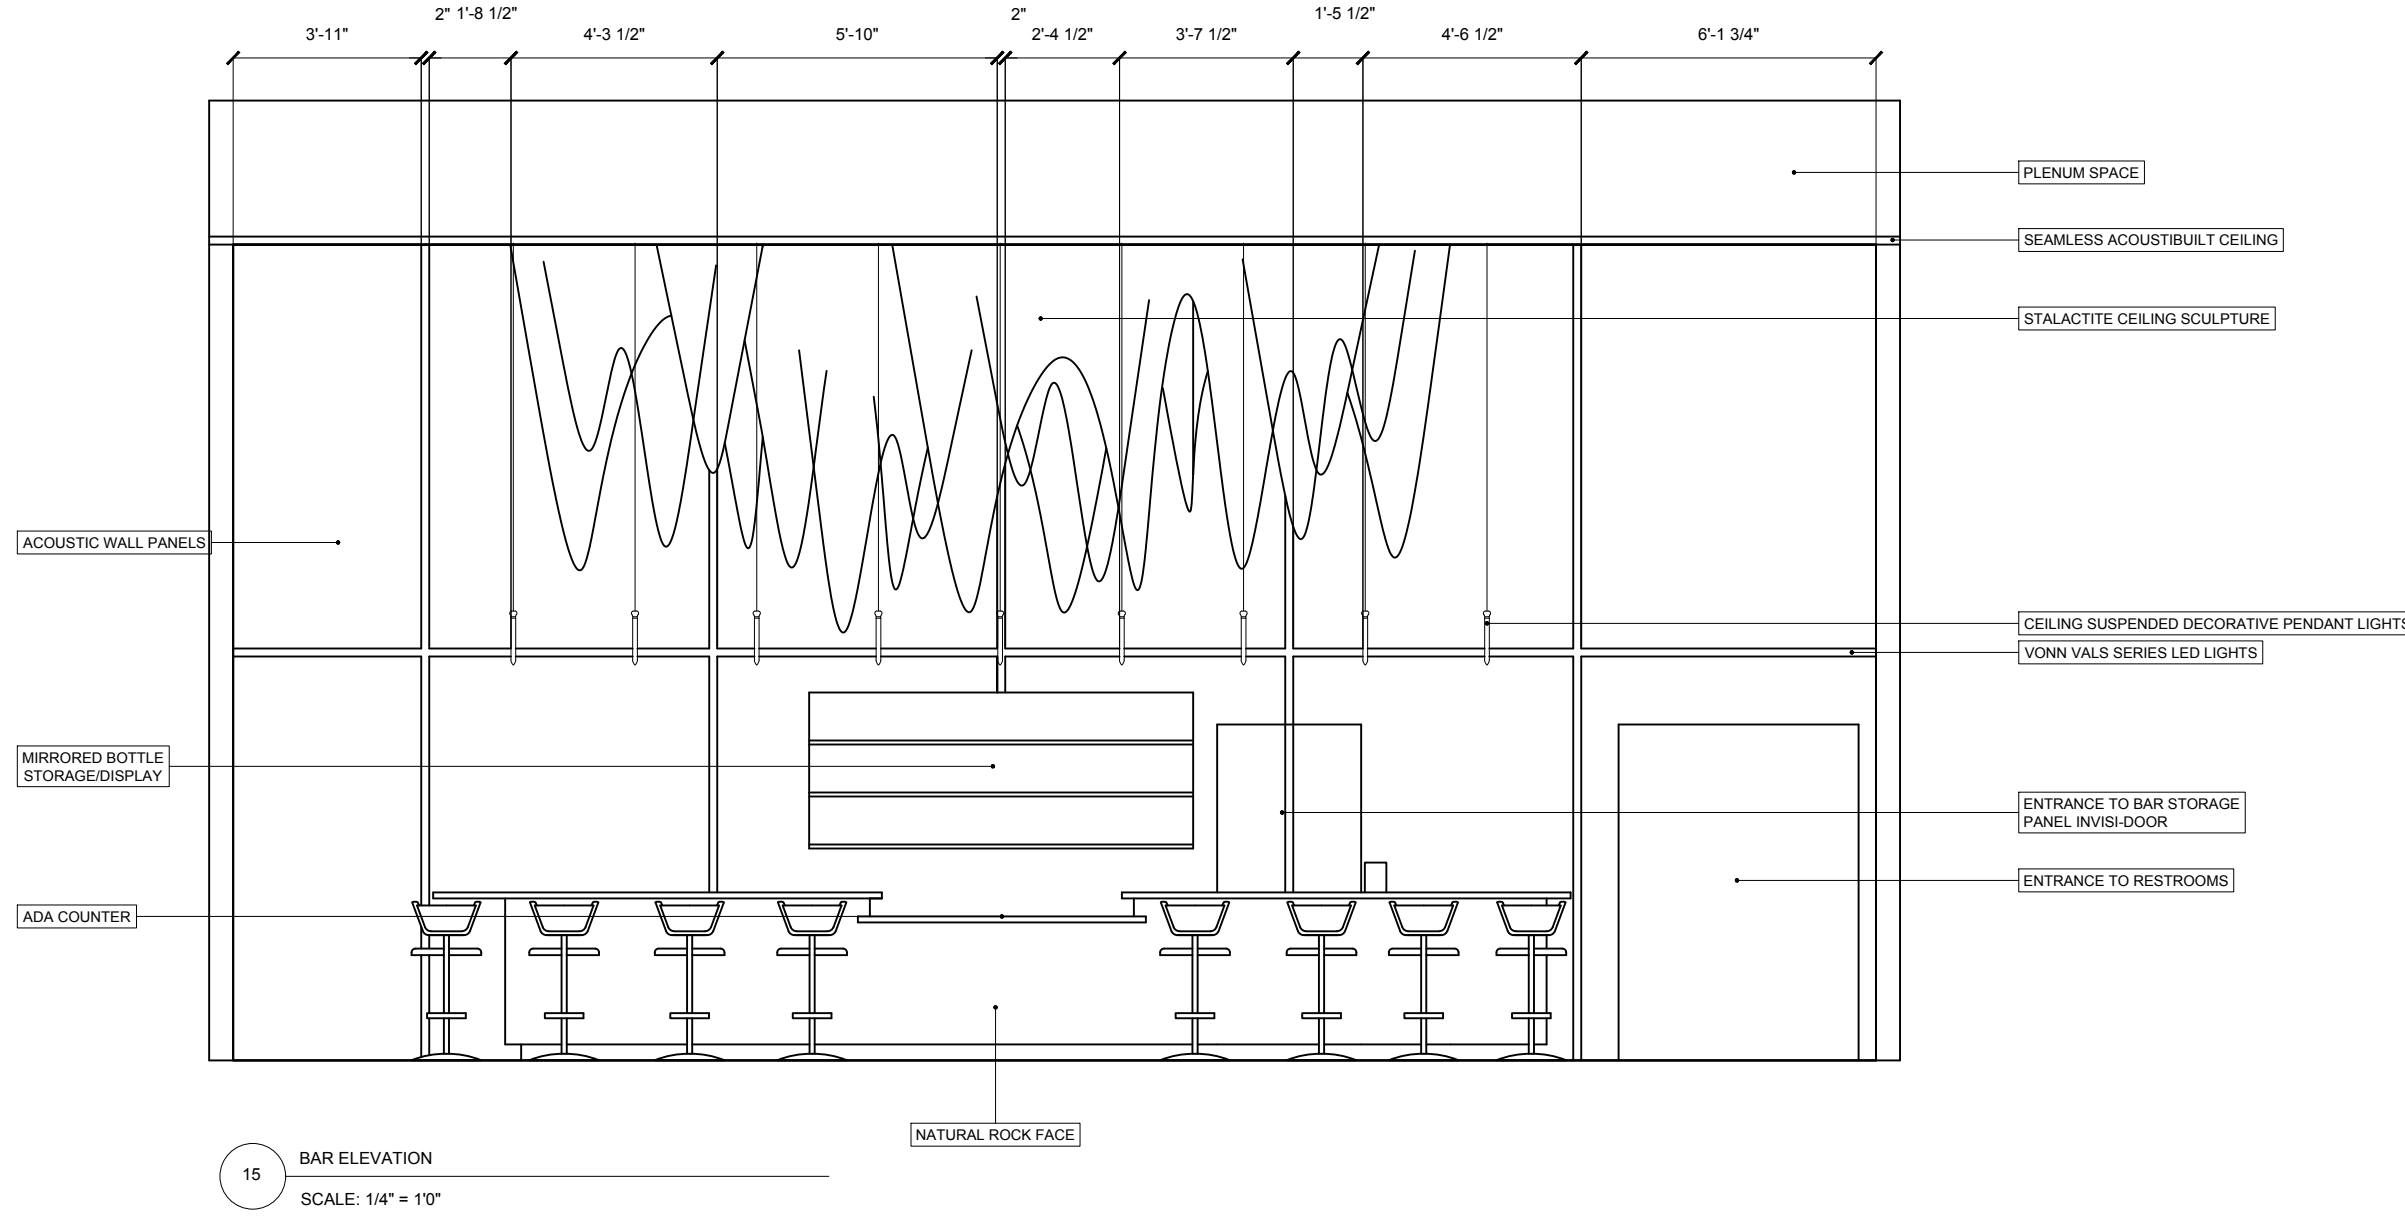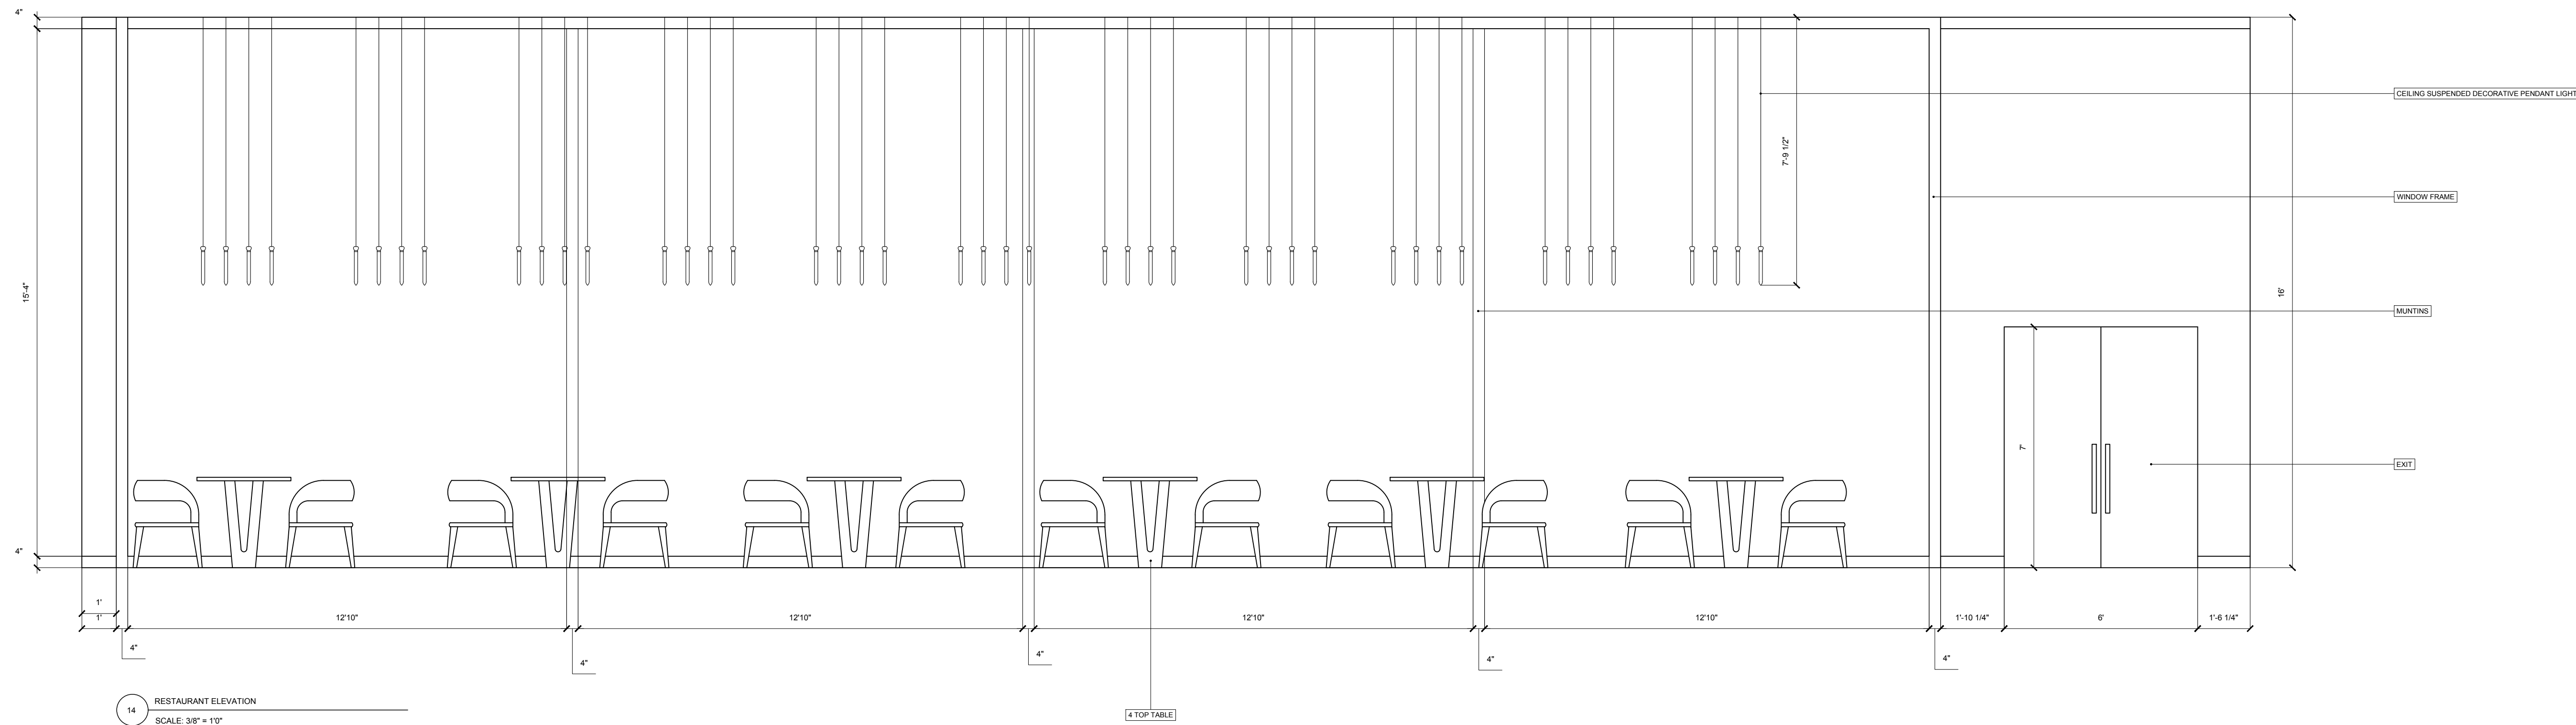



WALL LEGEND

- INTERIOR STUO WALLS
- FIRE RATED INTERIOR WALL
- STEEL REINFORCED INTERIOR WALL
- EXTERIOR WALL



THE SUMMIT HOTEL
MEXICO CITY, MEXICO

University of Alabama
Interior Design

THE SUMMIT
HOTEL

No.	Description	Date
-----	-------------	------


THE
SUMMIT HOTEL
MEXICO CITY, MEXICO

FLOOR AND
FURNITURE PLAN -
GUEST FLOOR


Project Number	CTD 325 - 002
Date	FALL 2022
Drawn By	ELLE WAY
Checked By	KM

ID 3.01


Scale: 1/8" = 1'0"

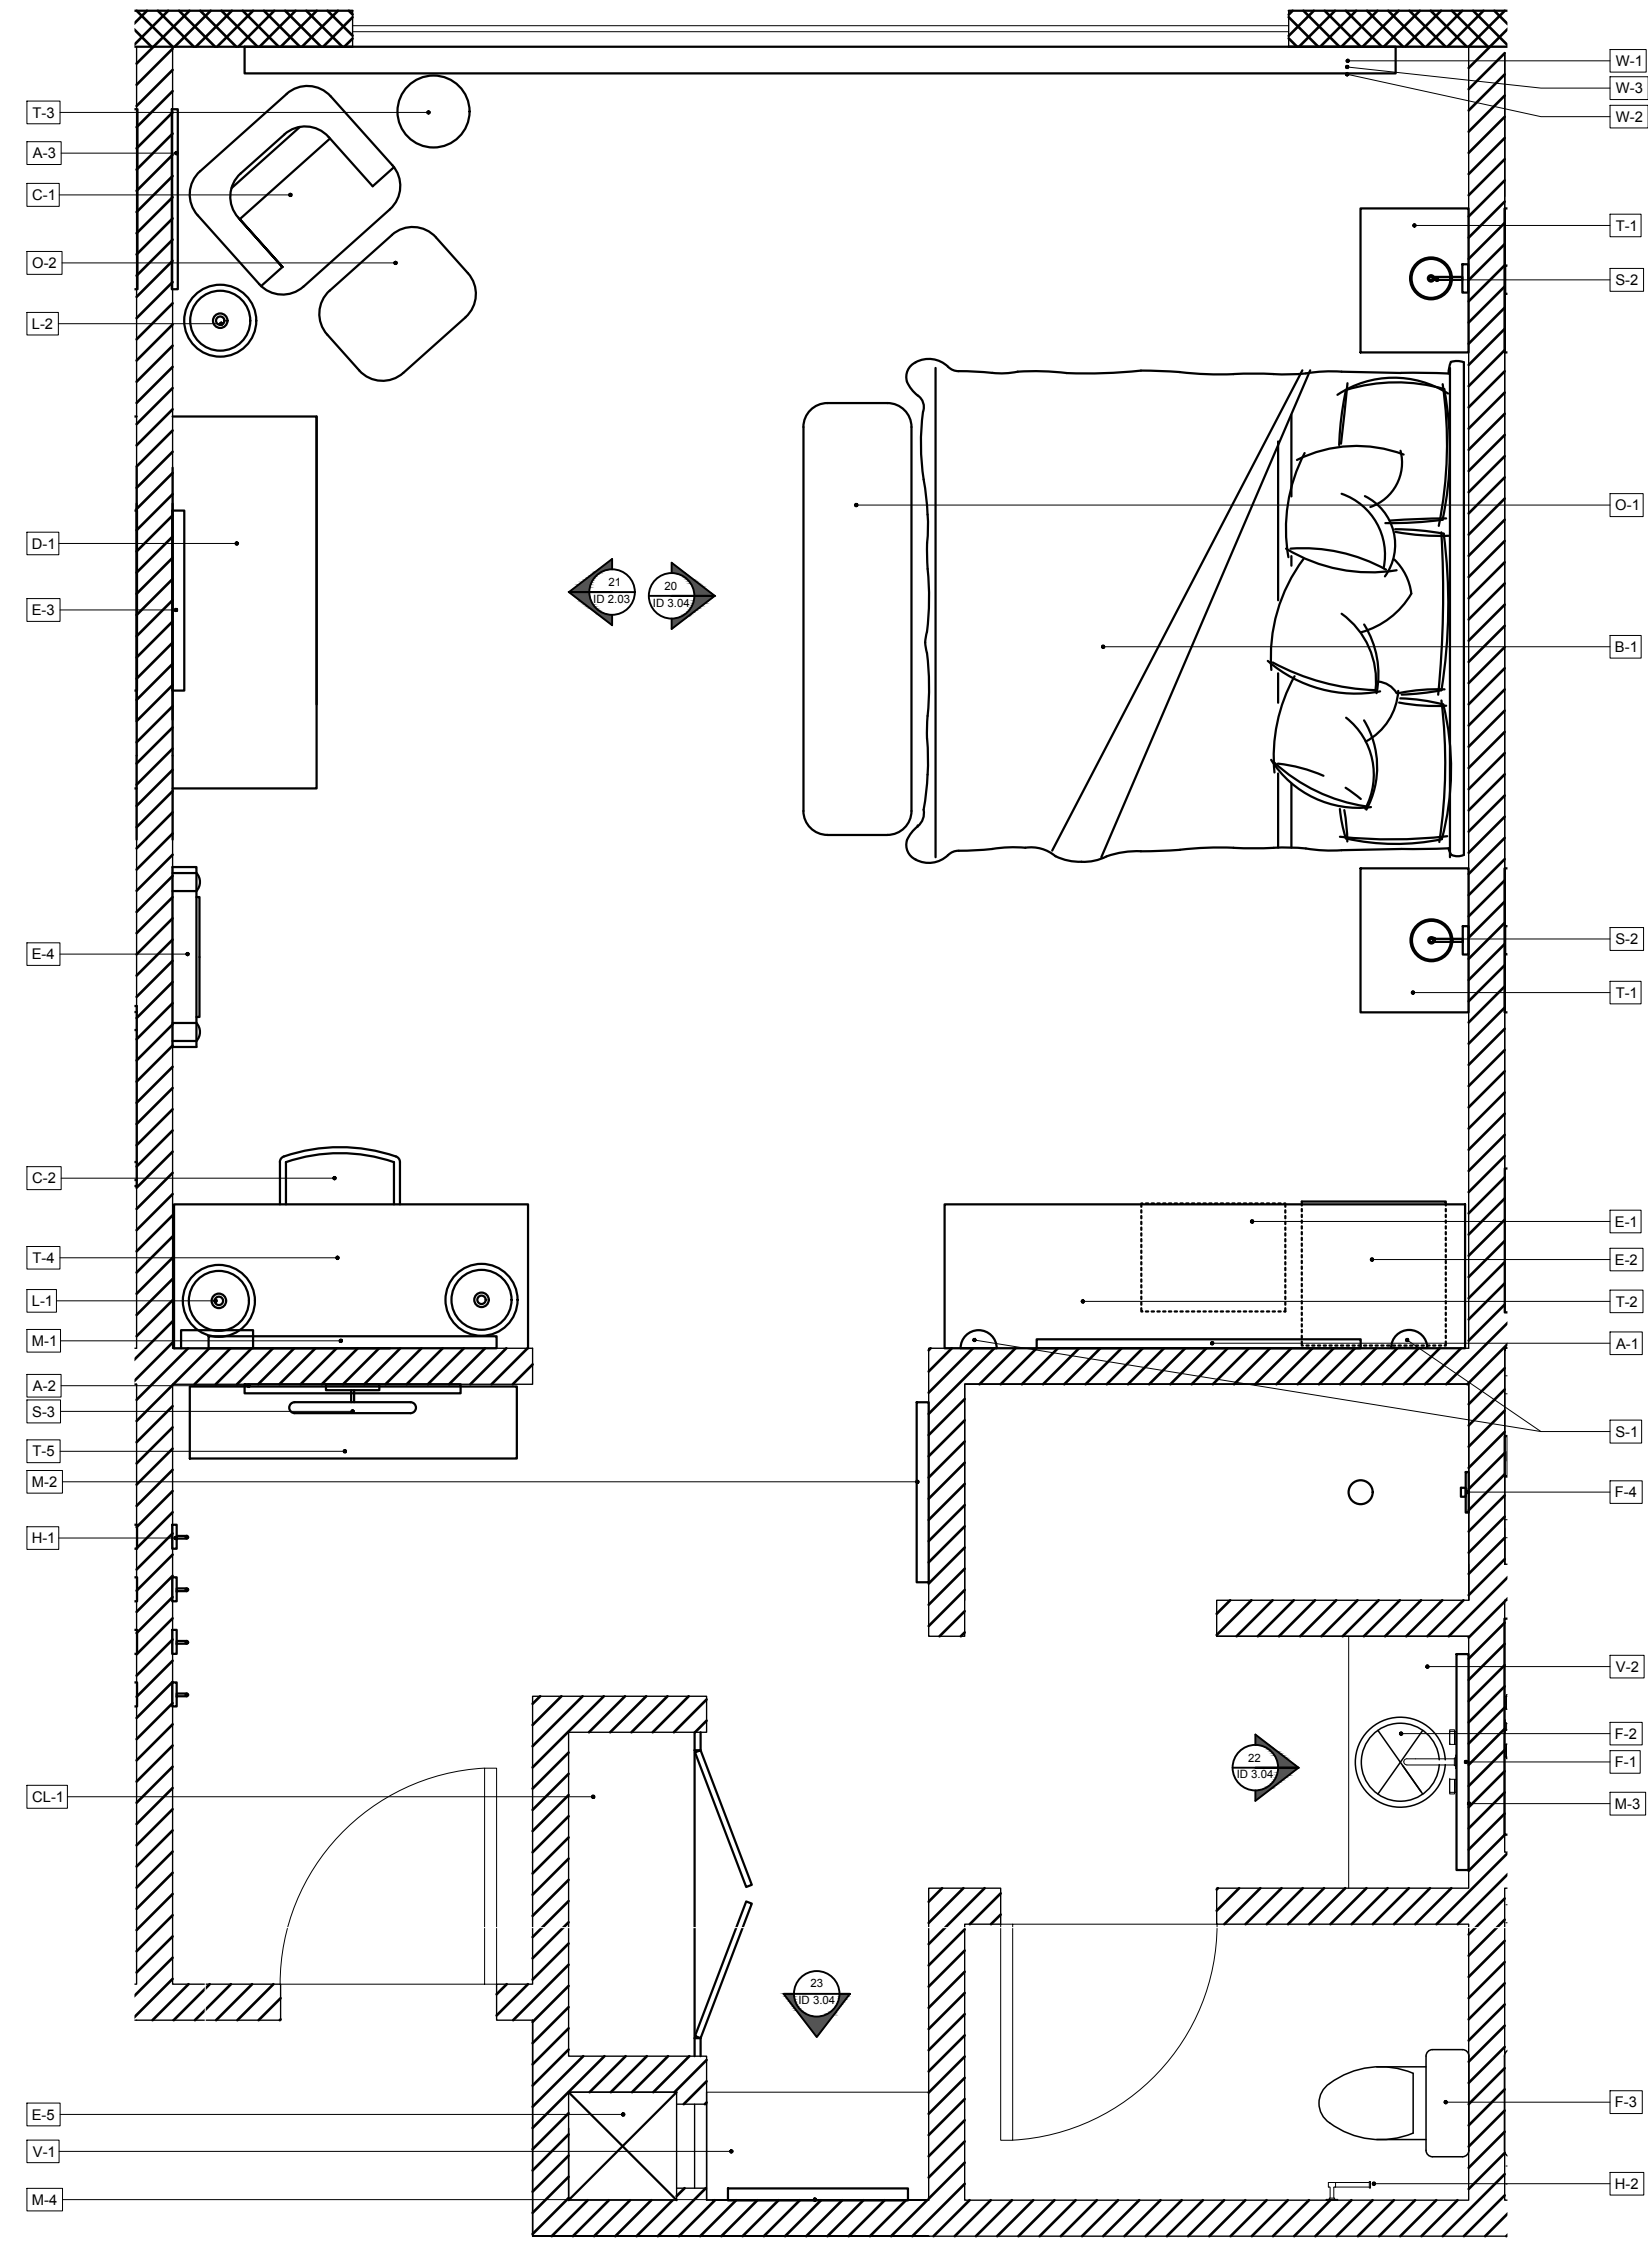

FFE LEGEND	
T-1	NIGHT STAND (USB AND PLUG IN)
T-2	CUSTOM BUILT IN
T-3	T FRAME
T-4	DESK
T-5	CONSOLE TABLE
T-6	DINING TABLE
B-1	HEADBOARD(K)
B-2	BED FRAME(K)
B-3	HEADBOARD(G)
B-4	BED FRAME(G)
G-1	END OF BED OTTOMAN
G-2	OTTOMAN
G-3	UPHOLSTERED BENCH
C-1	LOUNGE CHAIR
C-2	DESK CHAIR
C-3	CHAISE
C-4	BARSTOOL
C-5	DINING CHAIR
SC-1	SECTIONAL
D-1	DRESSER
E-1	MICROWAVE OVEN
E-2	FRIDGE
E-3	32" SMART TV
E-4	TONAL
E-5	WALL SAFE
E-6	COFFEE MAKER
M-1	26"W FULL LENGTH MIRROR
M-2	4" ROUND MIRROR
M-3	36" LED MIRROR
M-4	30" LED MIRROR
CL-1	CABINETS CLOSET
H-1	ENTRANCE HOOKS
H-2	PAPER HOLDER
H-3	2" GRAB BAR
H-4	29" GRAB BAR
H-5	4" GRAB BAR
V-1	36" VANITY
V-2	42" VANITY
F-1	FAUCET
F-2	LAVATORY SINK
F-3	WATERCLOSET
F-4	SHOWER FIXTURE
F-5	KITCHEN SINK
F-6	KITCHEN FAUCET
F-7	WATER PURNEAT FIX. AND FAUCET
A-1	ART
A-2	ART
A-3	ART
L-1	TABLE LAMP
L-2	FLOOR LAMP
W-1	CORNGE
W-2	CURTAIN
W-3	SHEERS
S-1	SCONCE
S-2	SCONCE
S-3	PICTURE LIGHT SCONCE

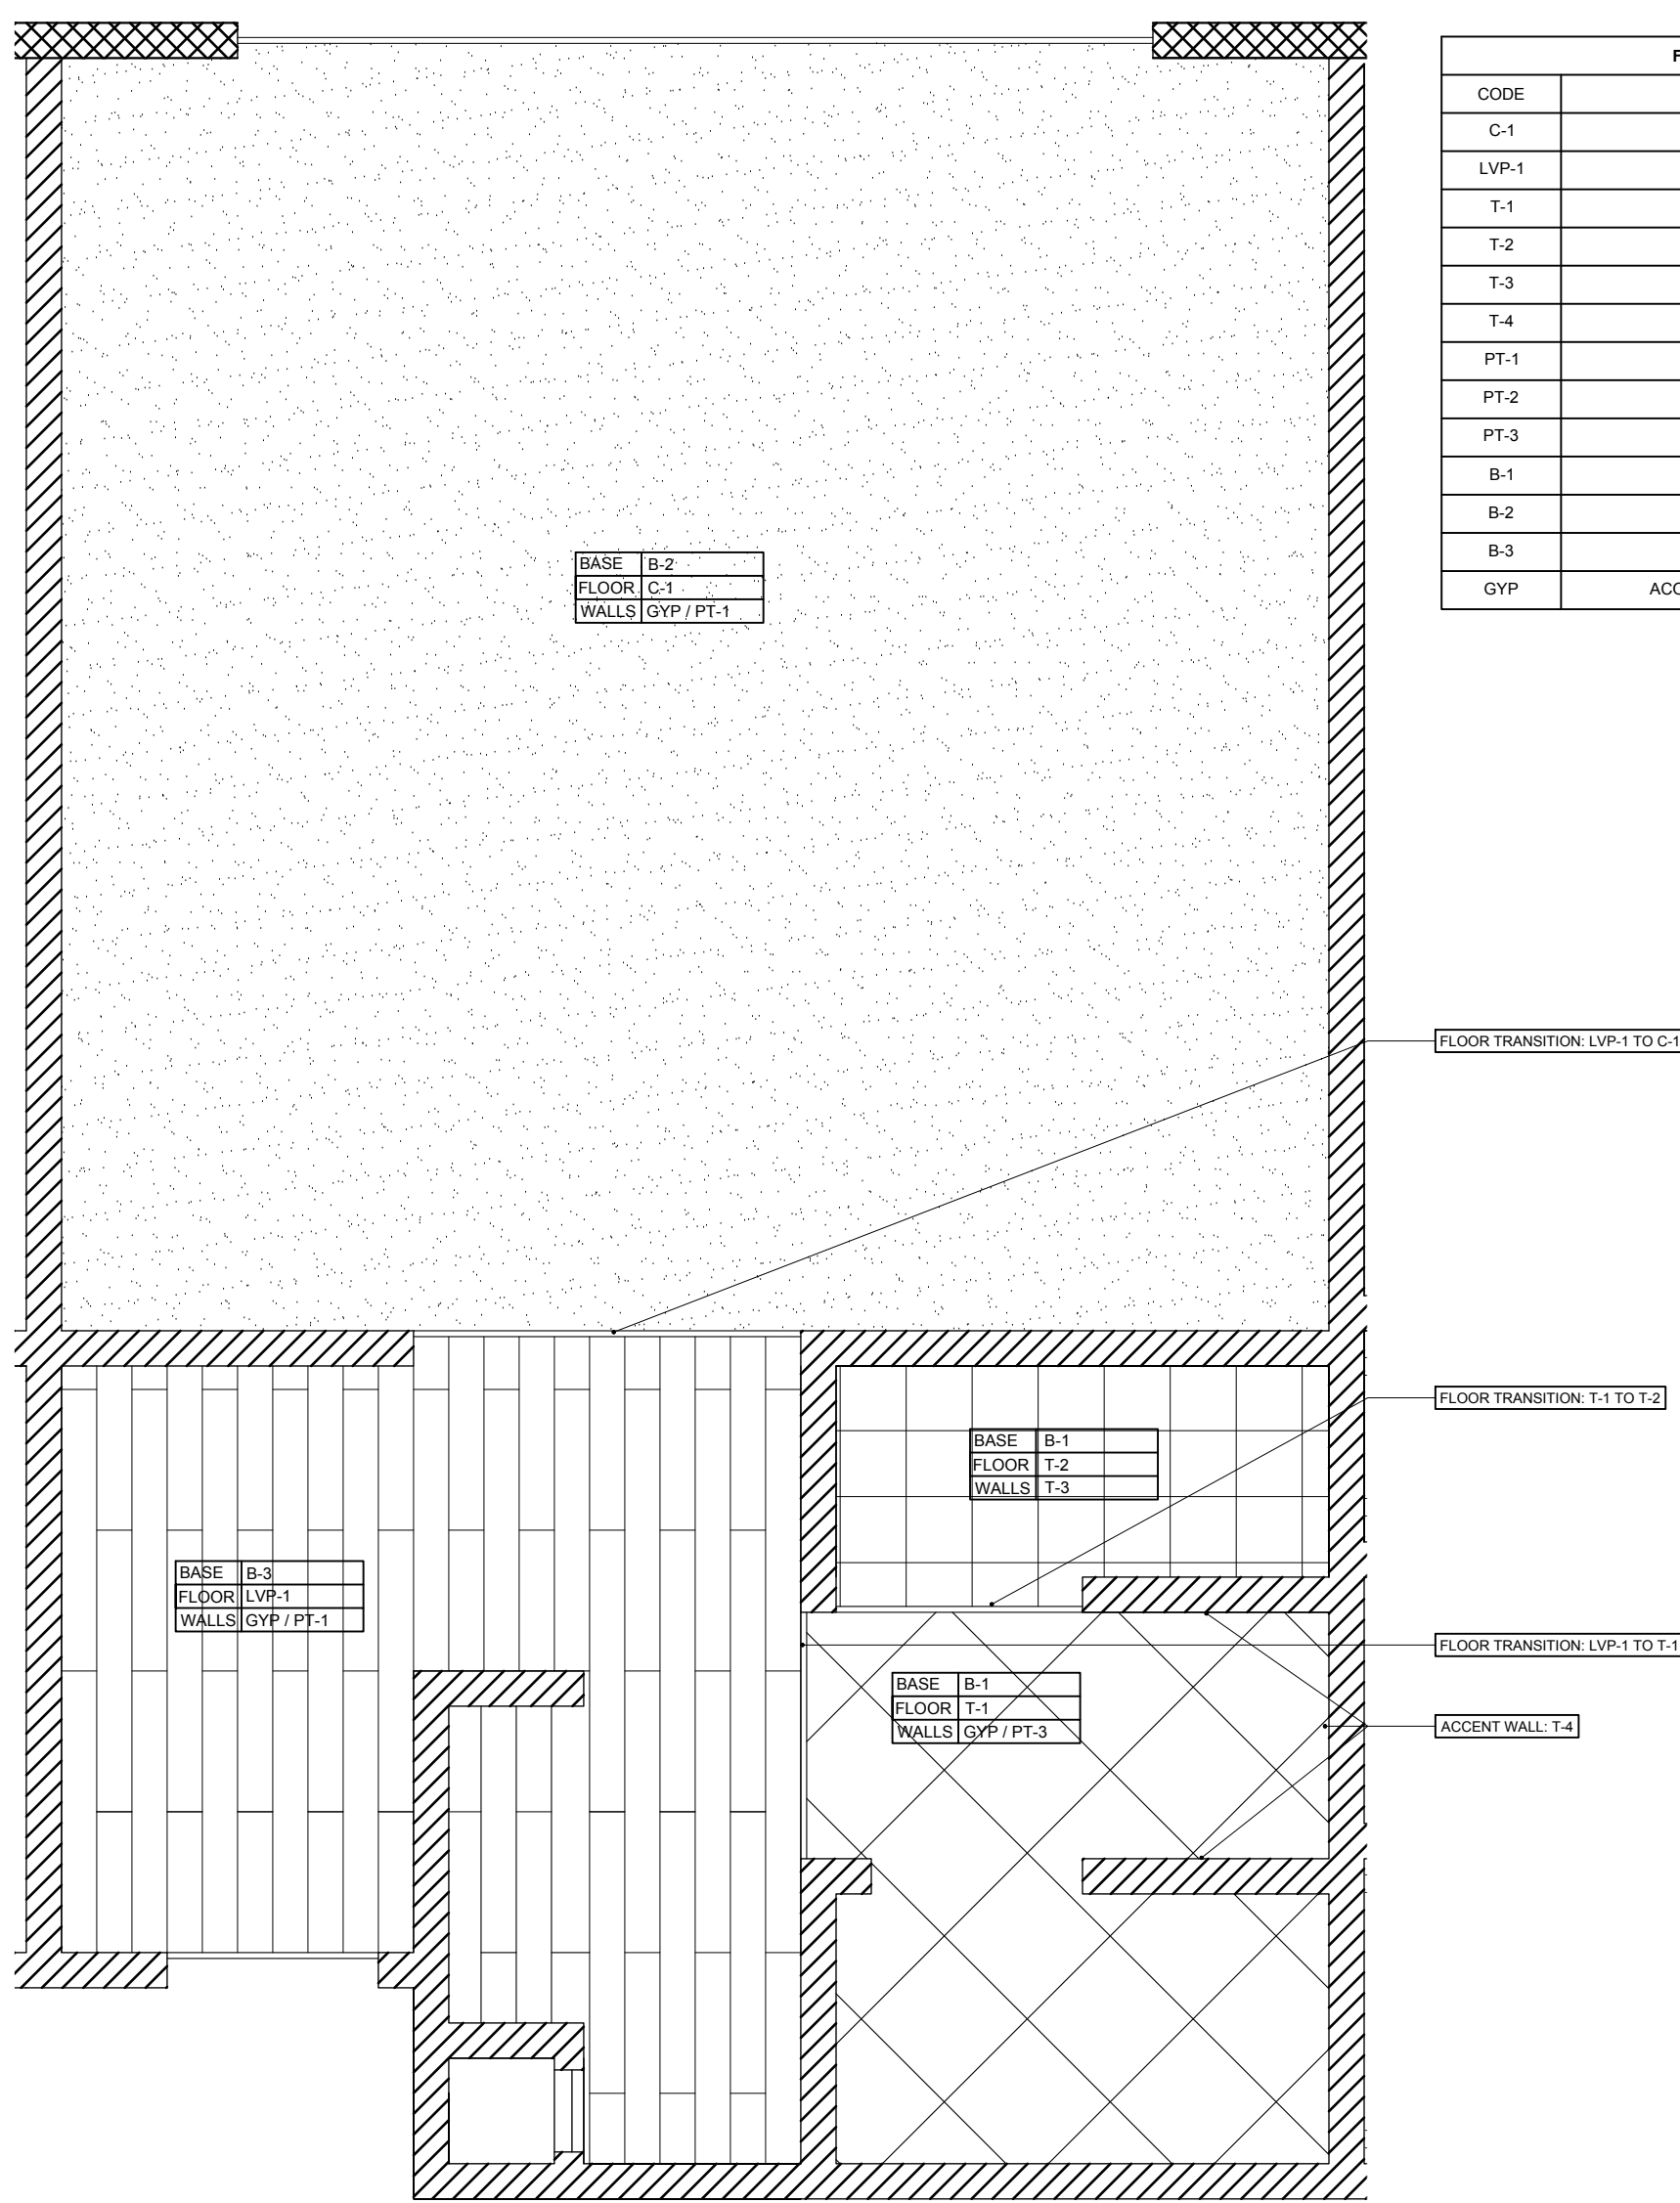


FINISH LEGEND	
CODE	MATERIAL
C-1	CARPET
LVP-1	LUXURY VINYL PLANK
T-1	FLOOR TILE
T-2	SHOWER FLOOR TILE
T-3	SHOWER WALL TILE
T-4	ACCENT WALL TILE
PT-1	OFF WHITE PAINT
PT-2	WARM GRAY/TAN PAINT
PT-3	MEDIUM COOL GRAY
S-1	SACKER BOARD
S-2	CARPET UNDERLAY
B-3	PLYWOOD
GYP	ACOUSTICAL GYPSUM WALL BOARD

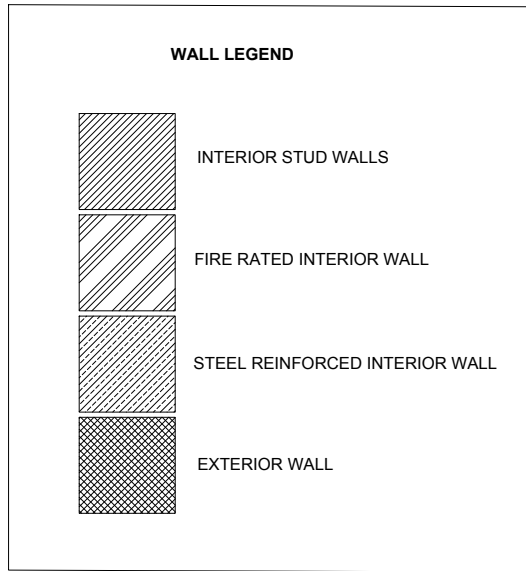

University of Alabama
Interior Design

THE SUMMIT
HOTEL

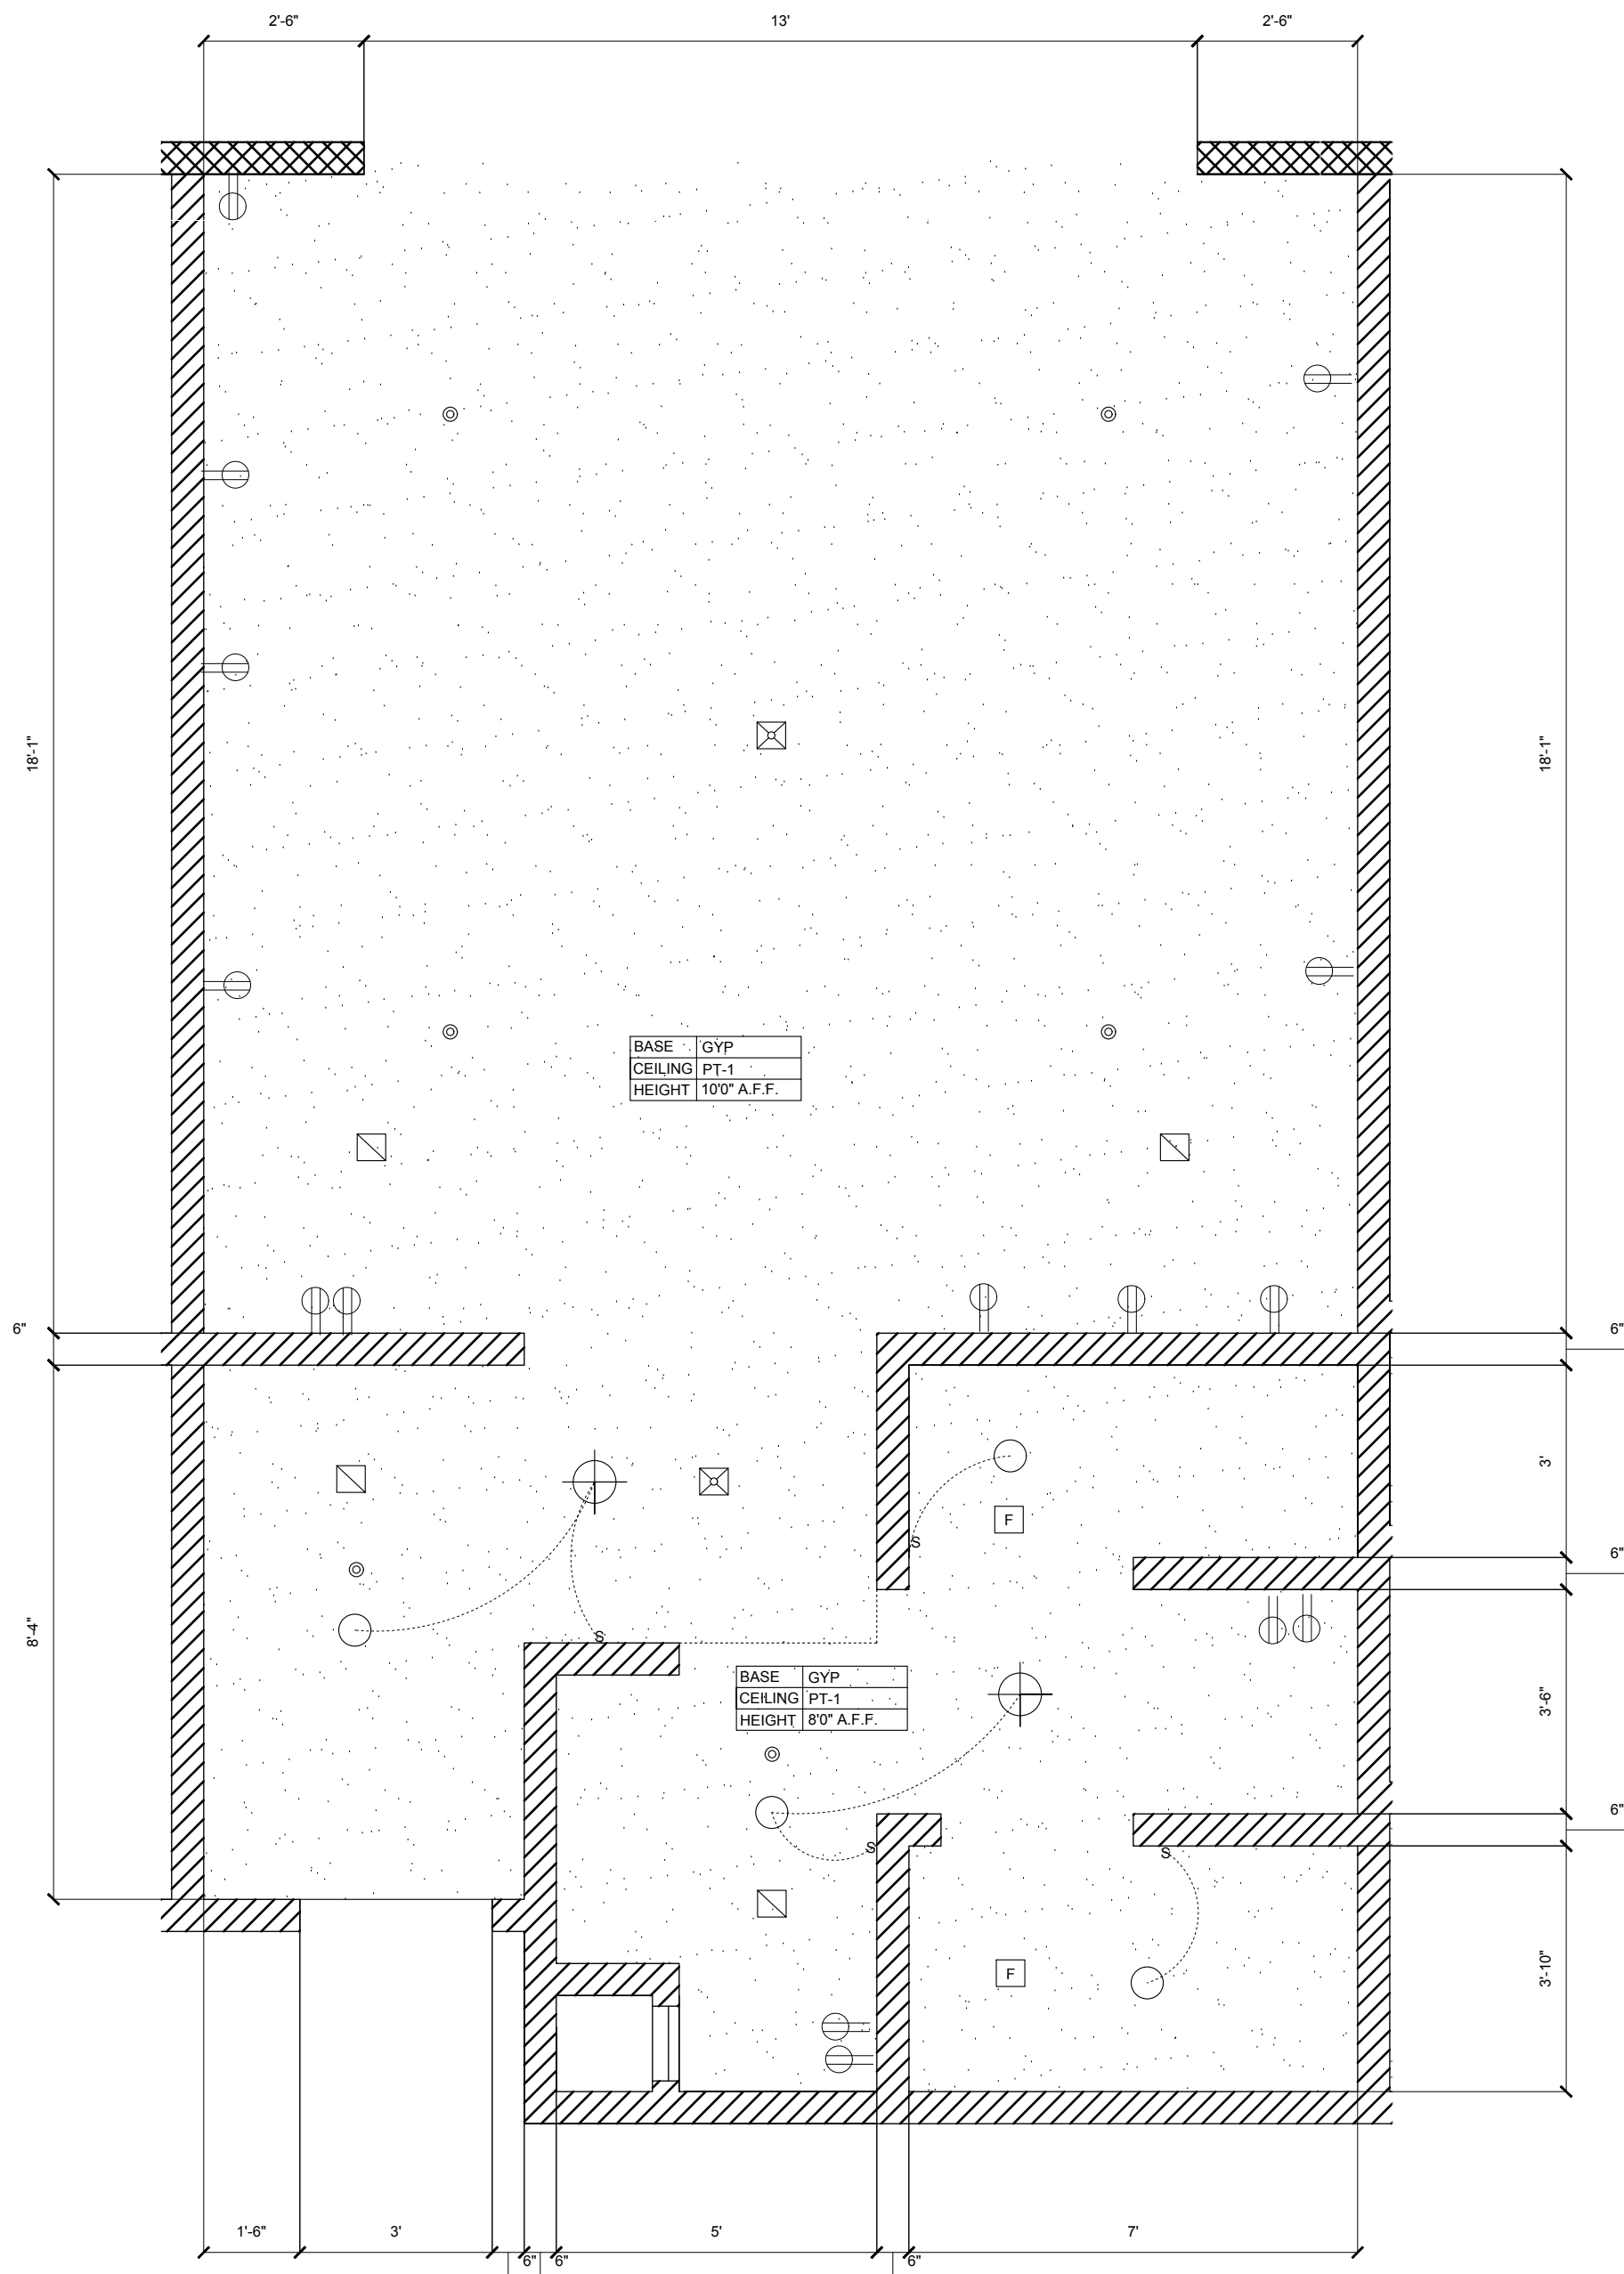

REPLIGHTING LEGEND	
	CEILING MOUNTED FLUSH FIXTURE
	6" RECESSED CAN LIGHT
	EXHAUST FAN
	HVAC SUPPLY
	HVAC RETURN
	RECESSED SPRINKLER HEAD
	DUPLEX OUTLET
	SWITCH

No. Description Date

THE
SUMMIT HOTEL
MEXICO CITY, MEXICO

KING TYPICAL

Project Number CTD 325 - 002
Date FALL 2022
Drawn By ELLE WAY
Checked By KM

ID 3.03

Scale: 3/8" = 1'0"



THE SUMMIT HOTEL
MEXICO CITY, MEXICO

University of Alabama
Interior Design

THE SUMMIT HOTEL

No.	Description	Date
-----	-------------	------


THE
SUMMIT HOTEL
MEXICO CITY, MEXICO

KING TYPICAL
ELEVATIONS


Project Number	CTD 325 - 002
Date	FALL 2022
Drawn By	ELLE WAY
Checked By	KM

ID 3.04


Scale: 3/4" = 1'0"

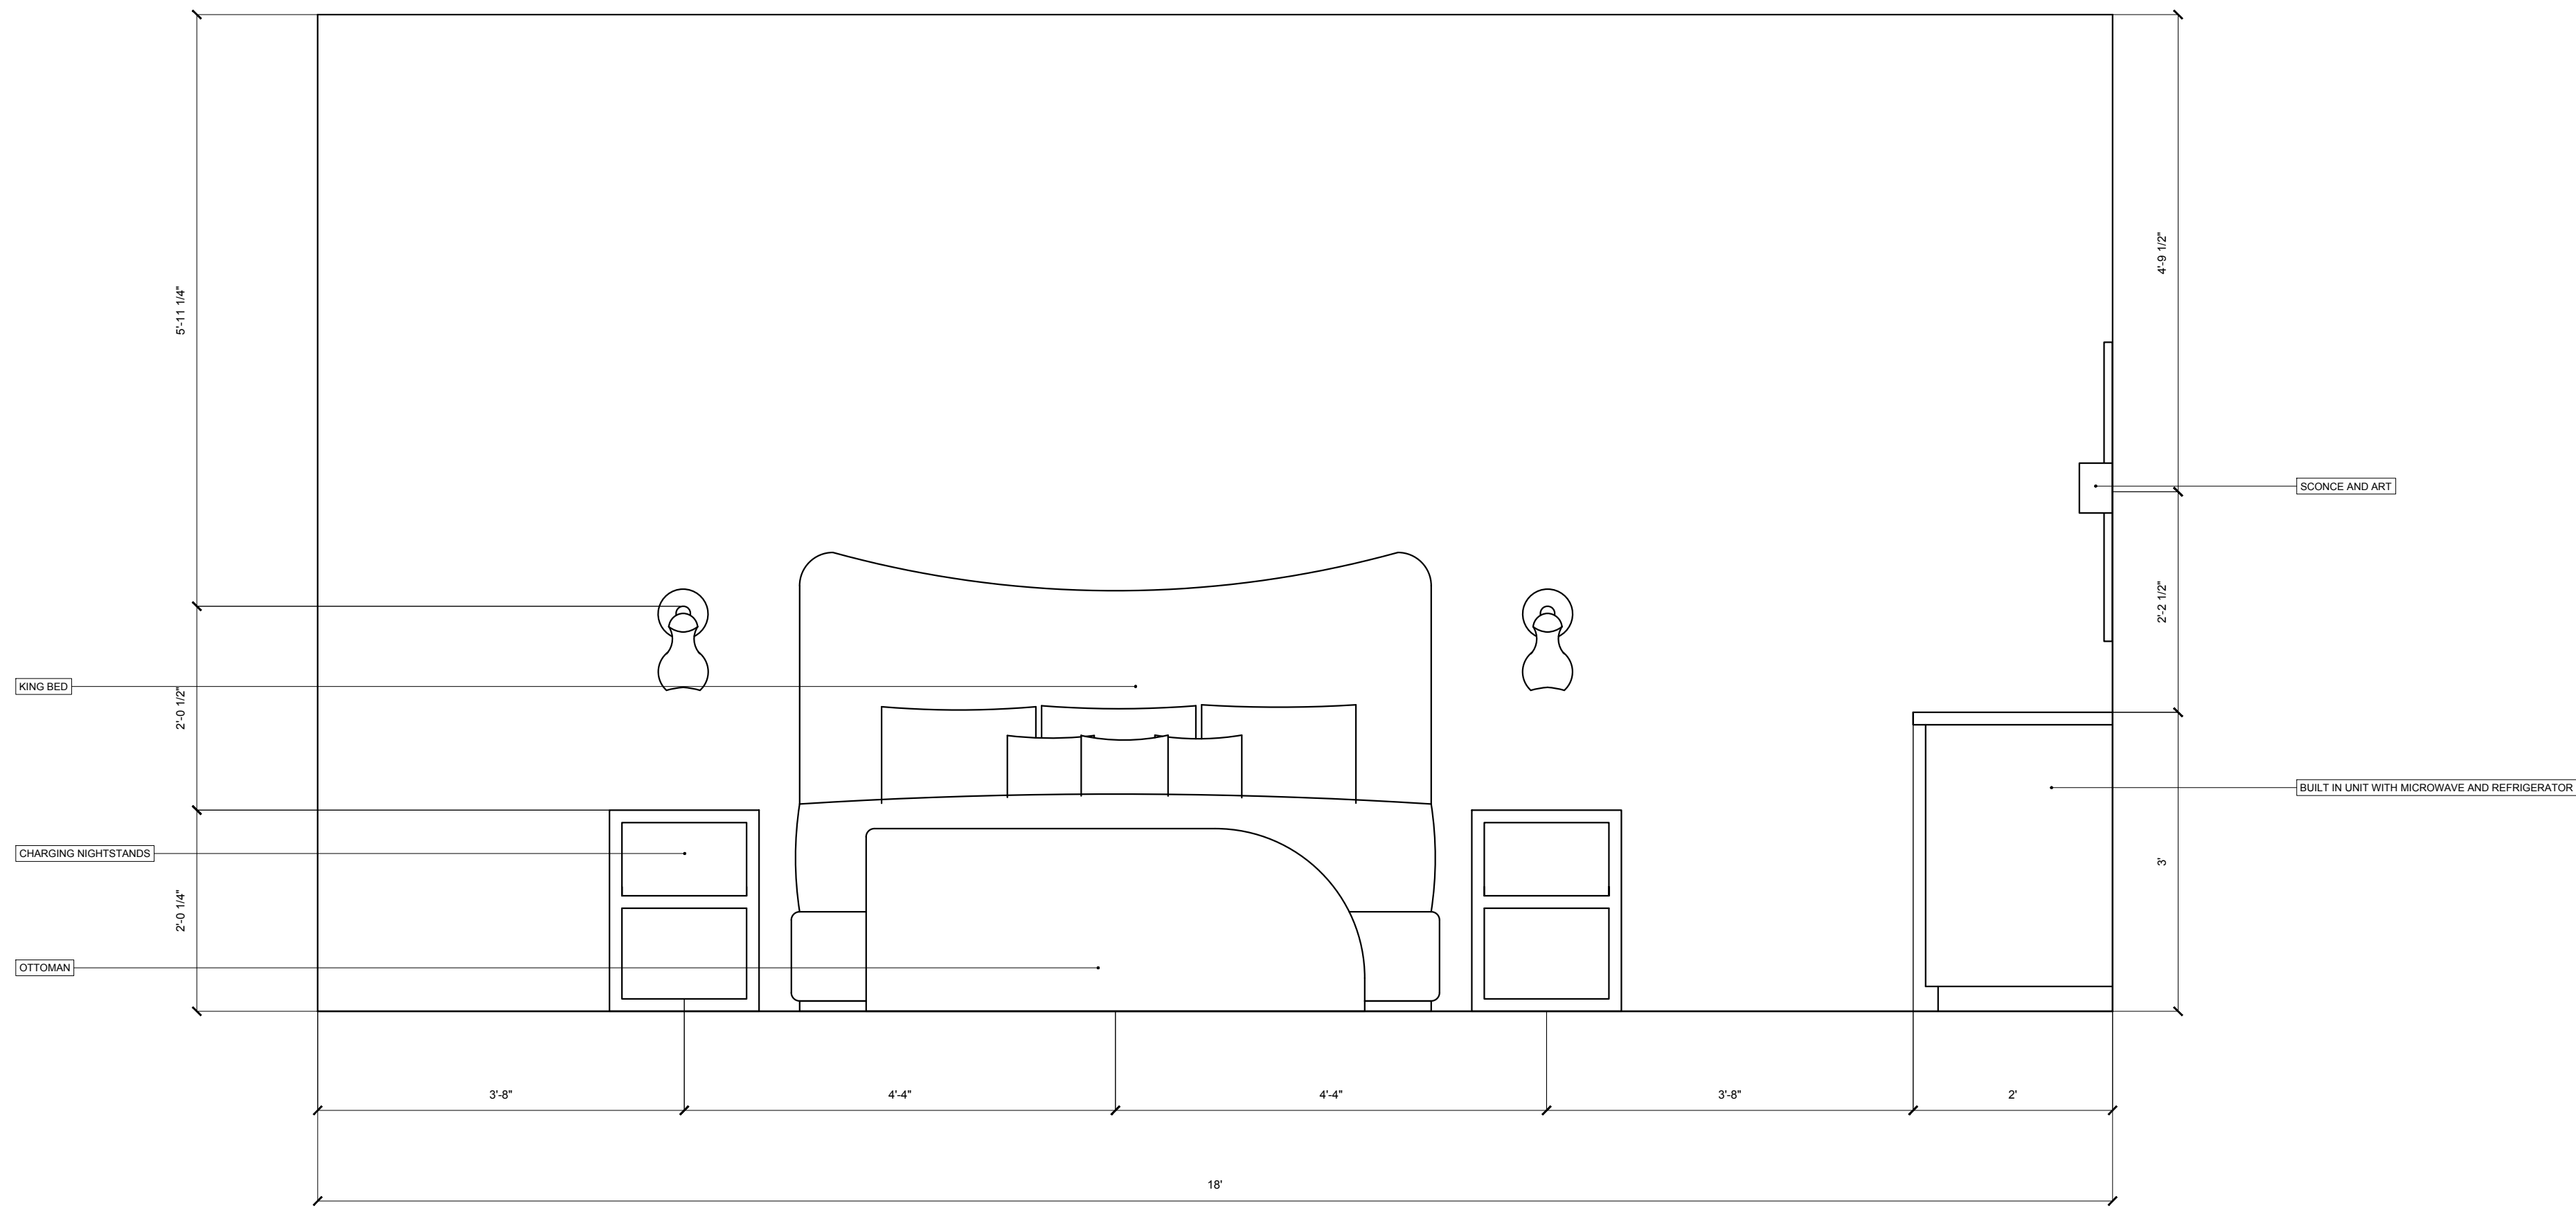


20 KING TYPICAL ELEVATION
SCALE: 3/4" = 1'0"

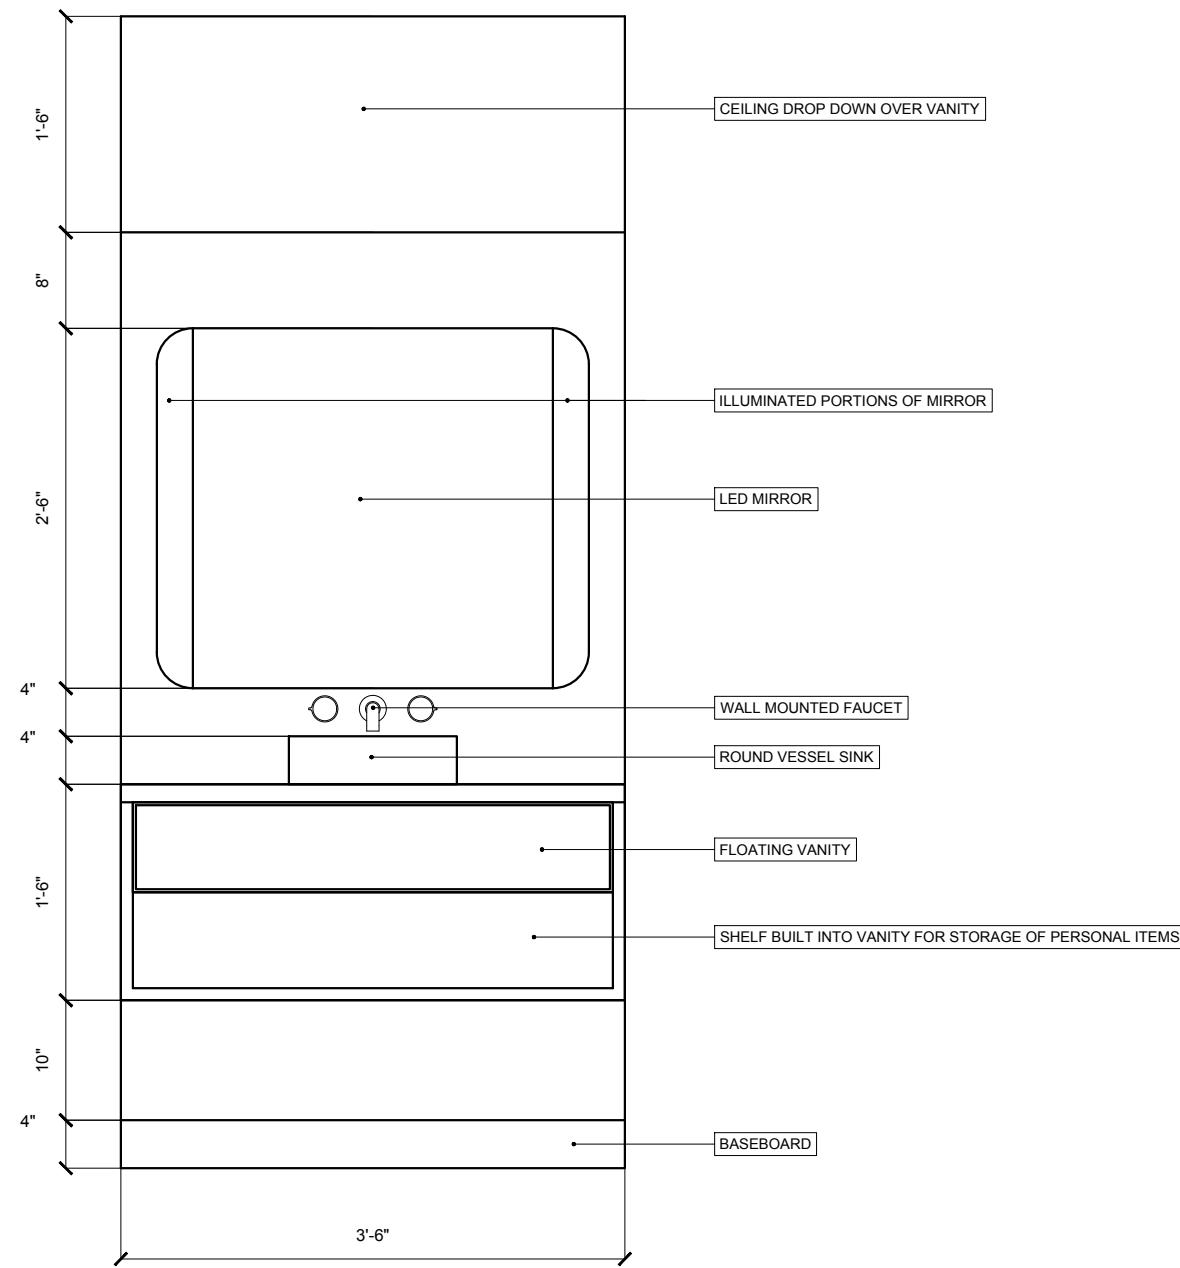


22 KING TYPICAL ELEVATION
SCALE: 3/4" = 1'0"

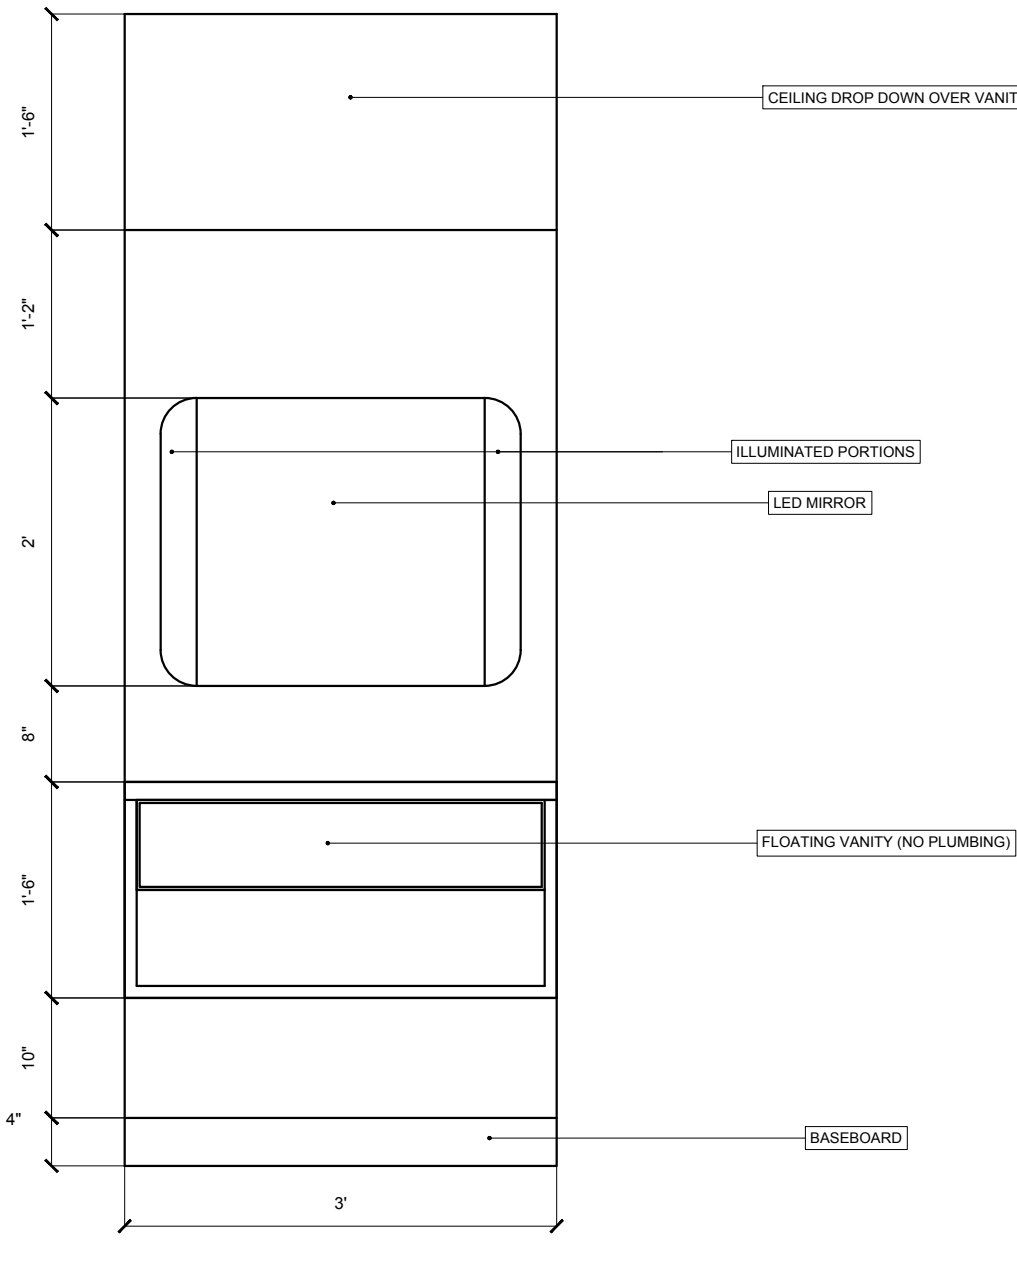


23 KING TYPICAL ELEVATION
SCALE: 3/4" = 1'0"

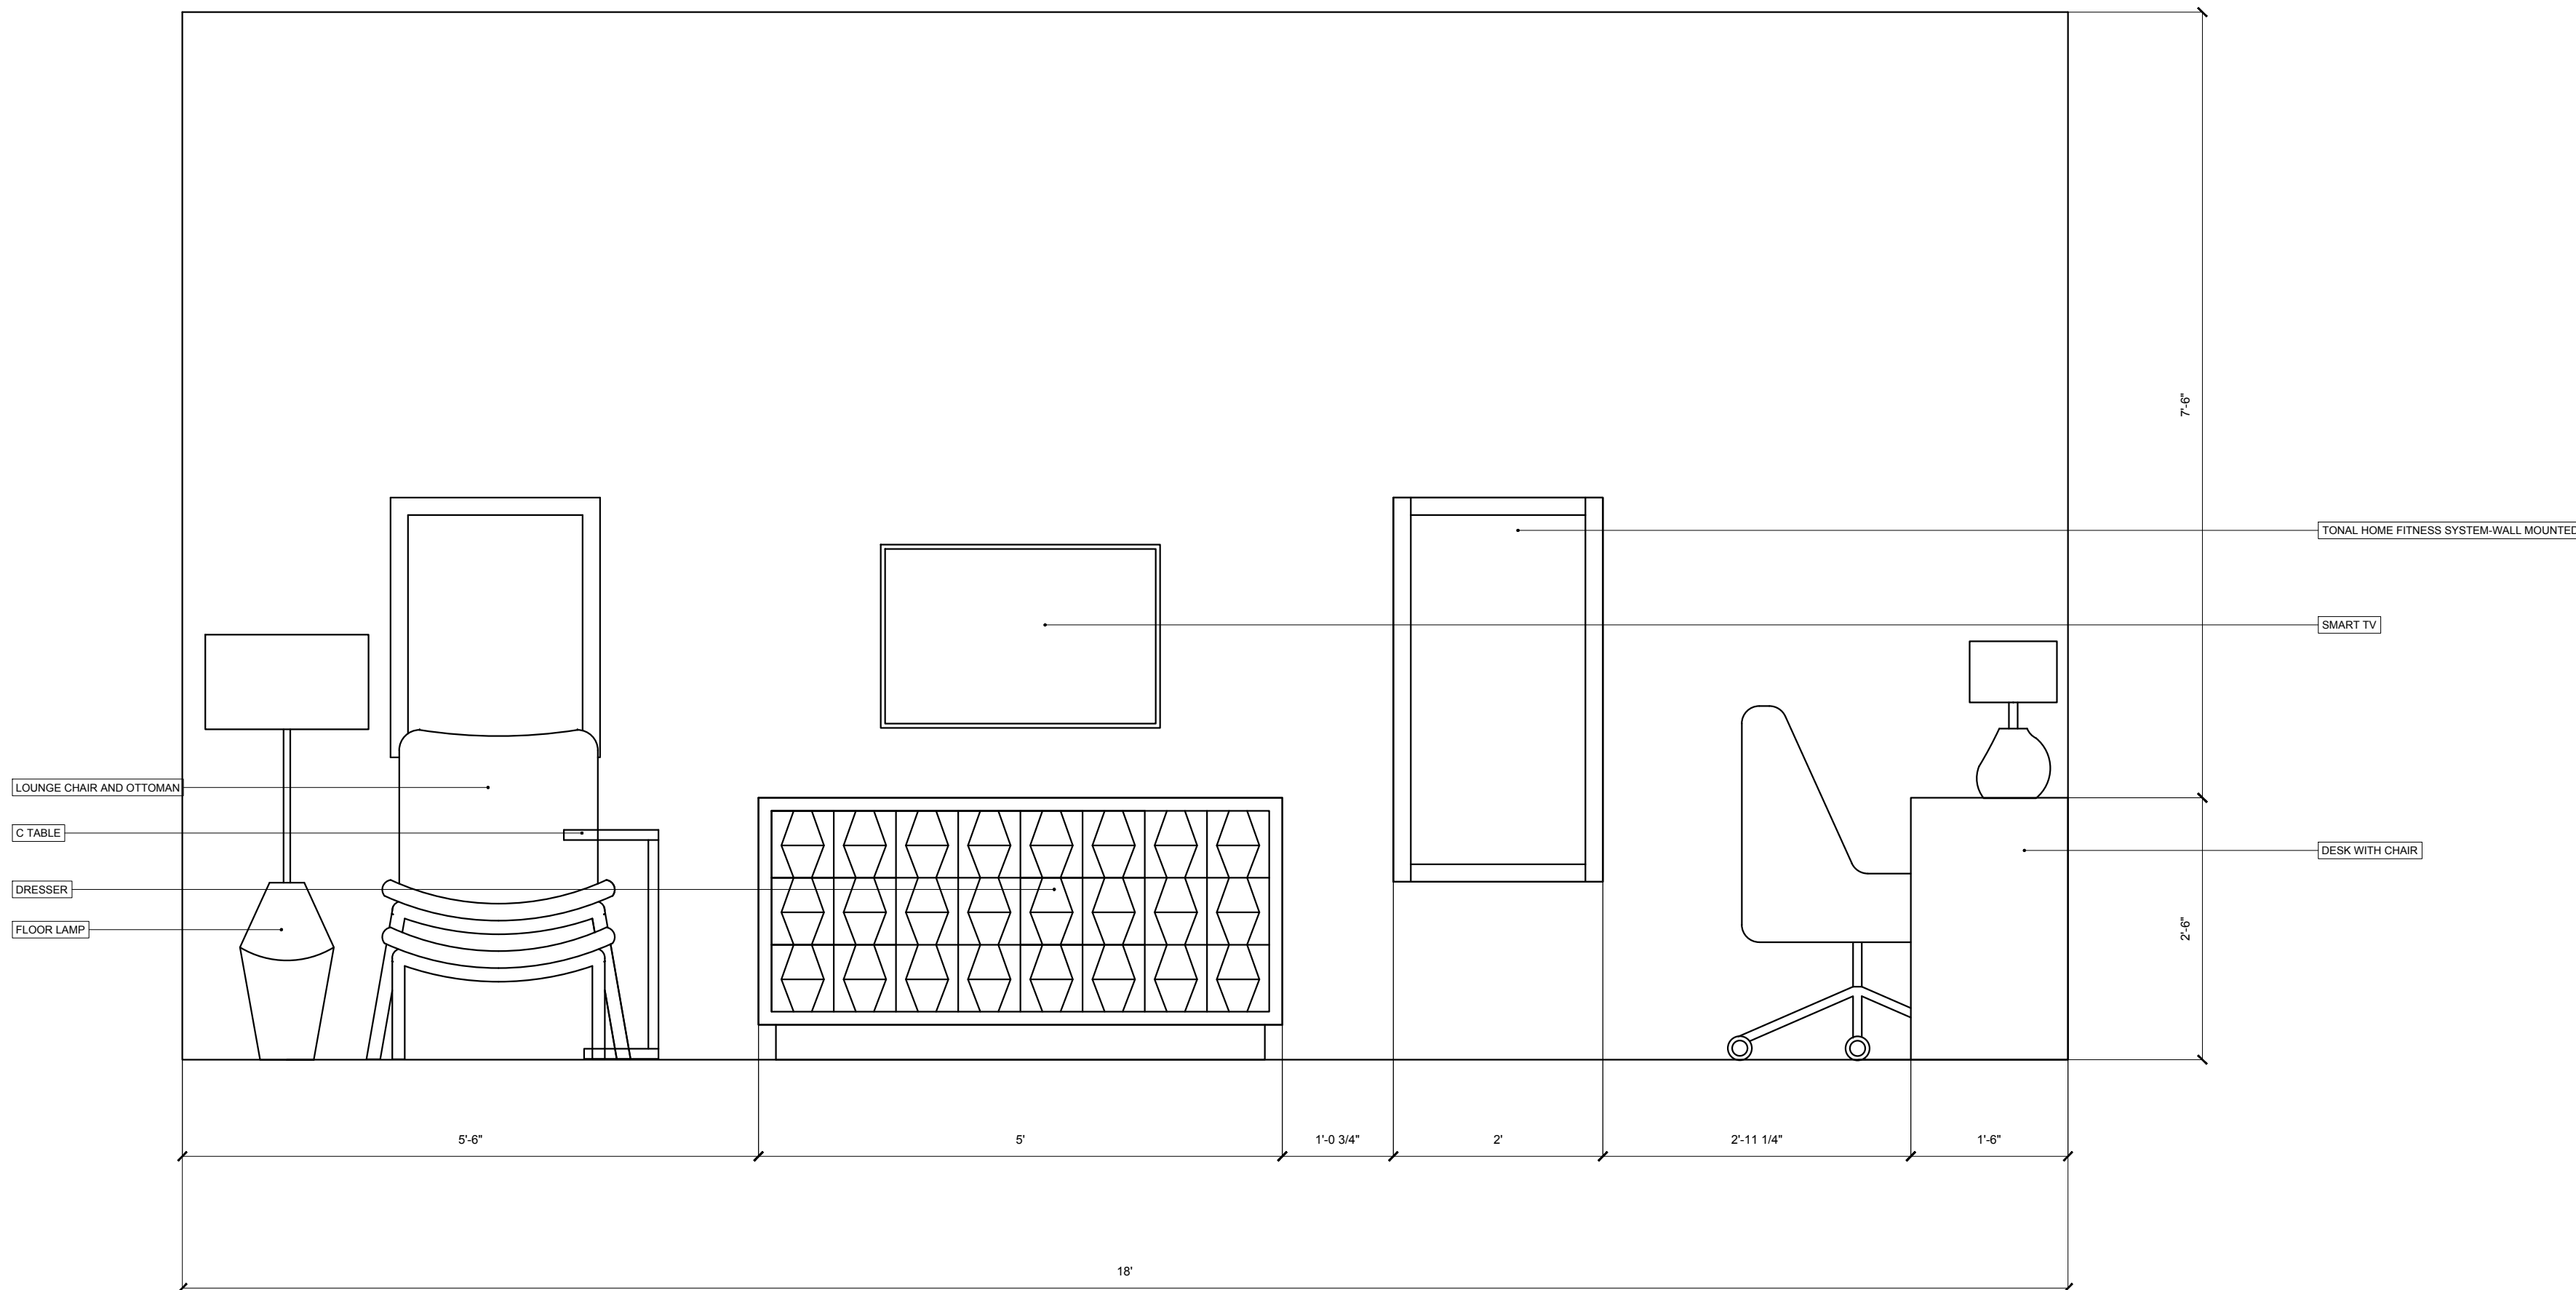

21 KING TYPICAL ELEVATION
SCALE: 3/4" = 1'0"

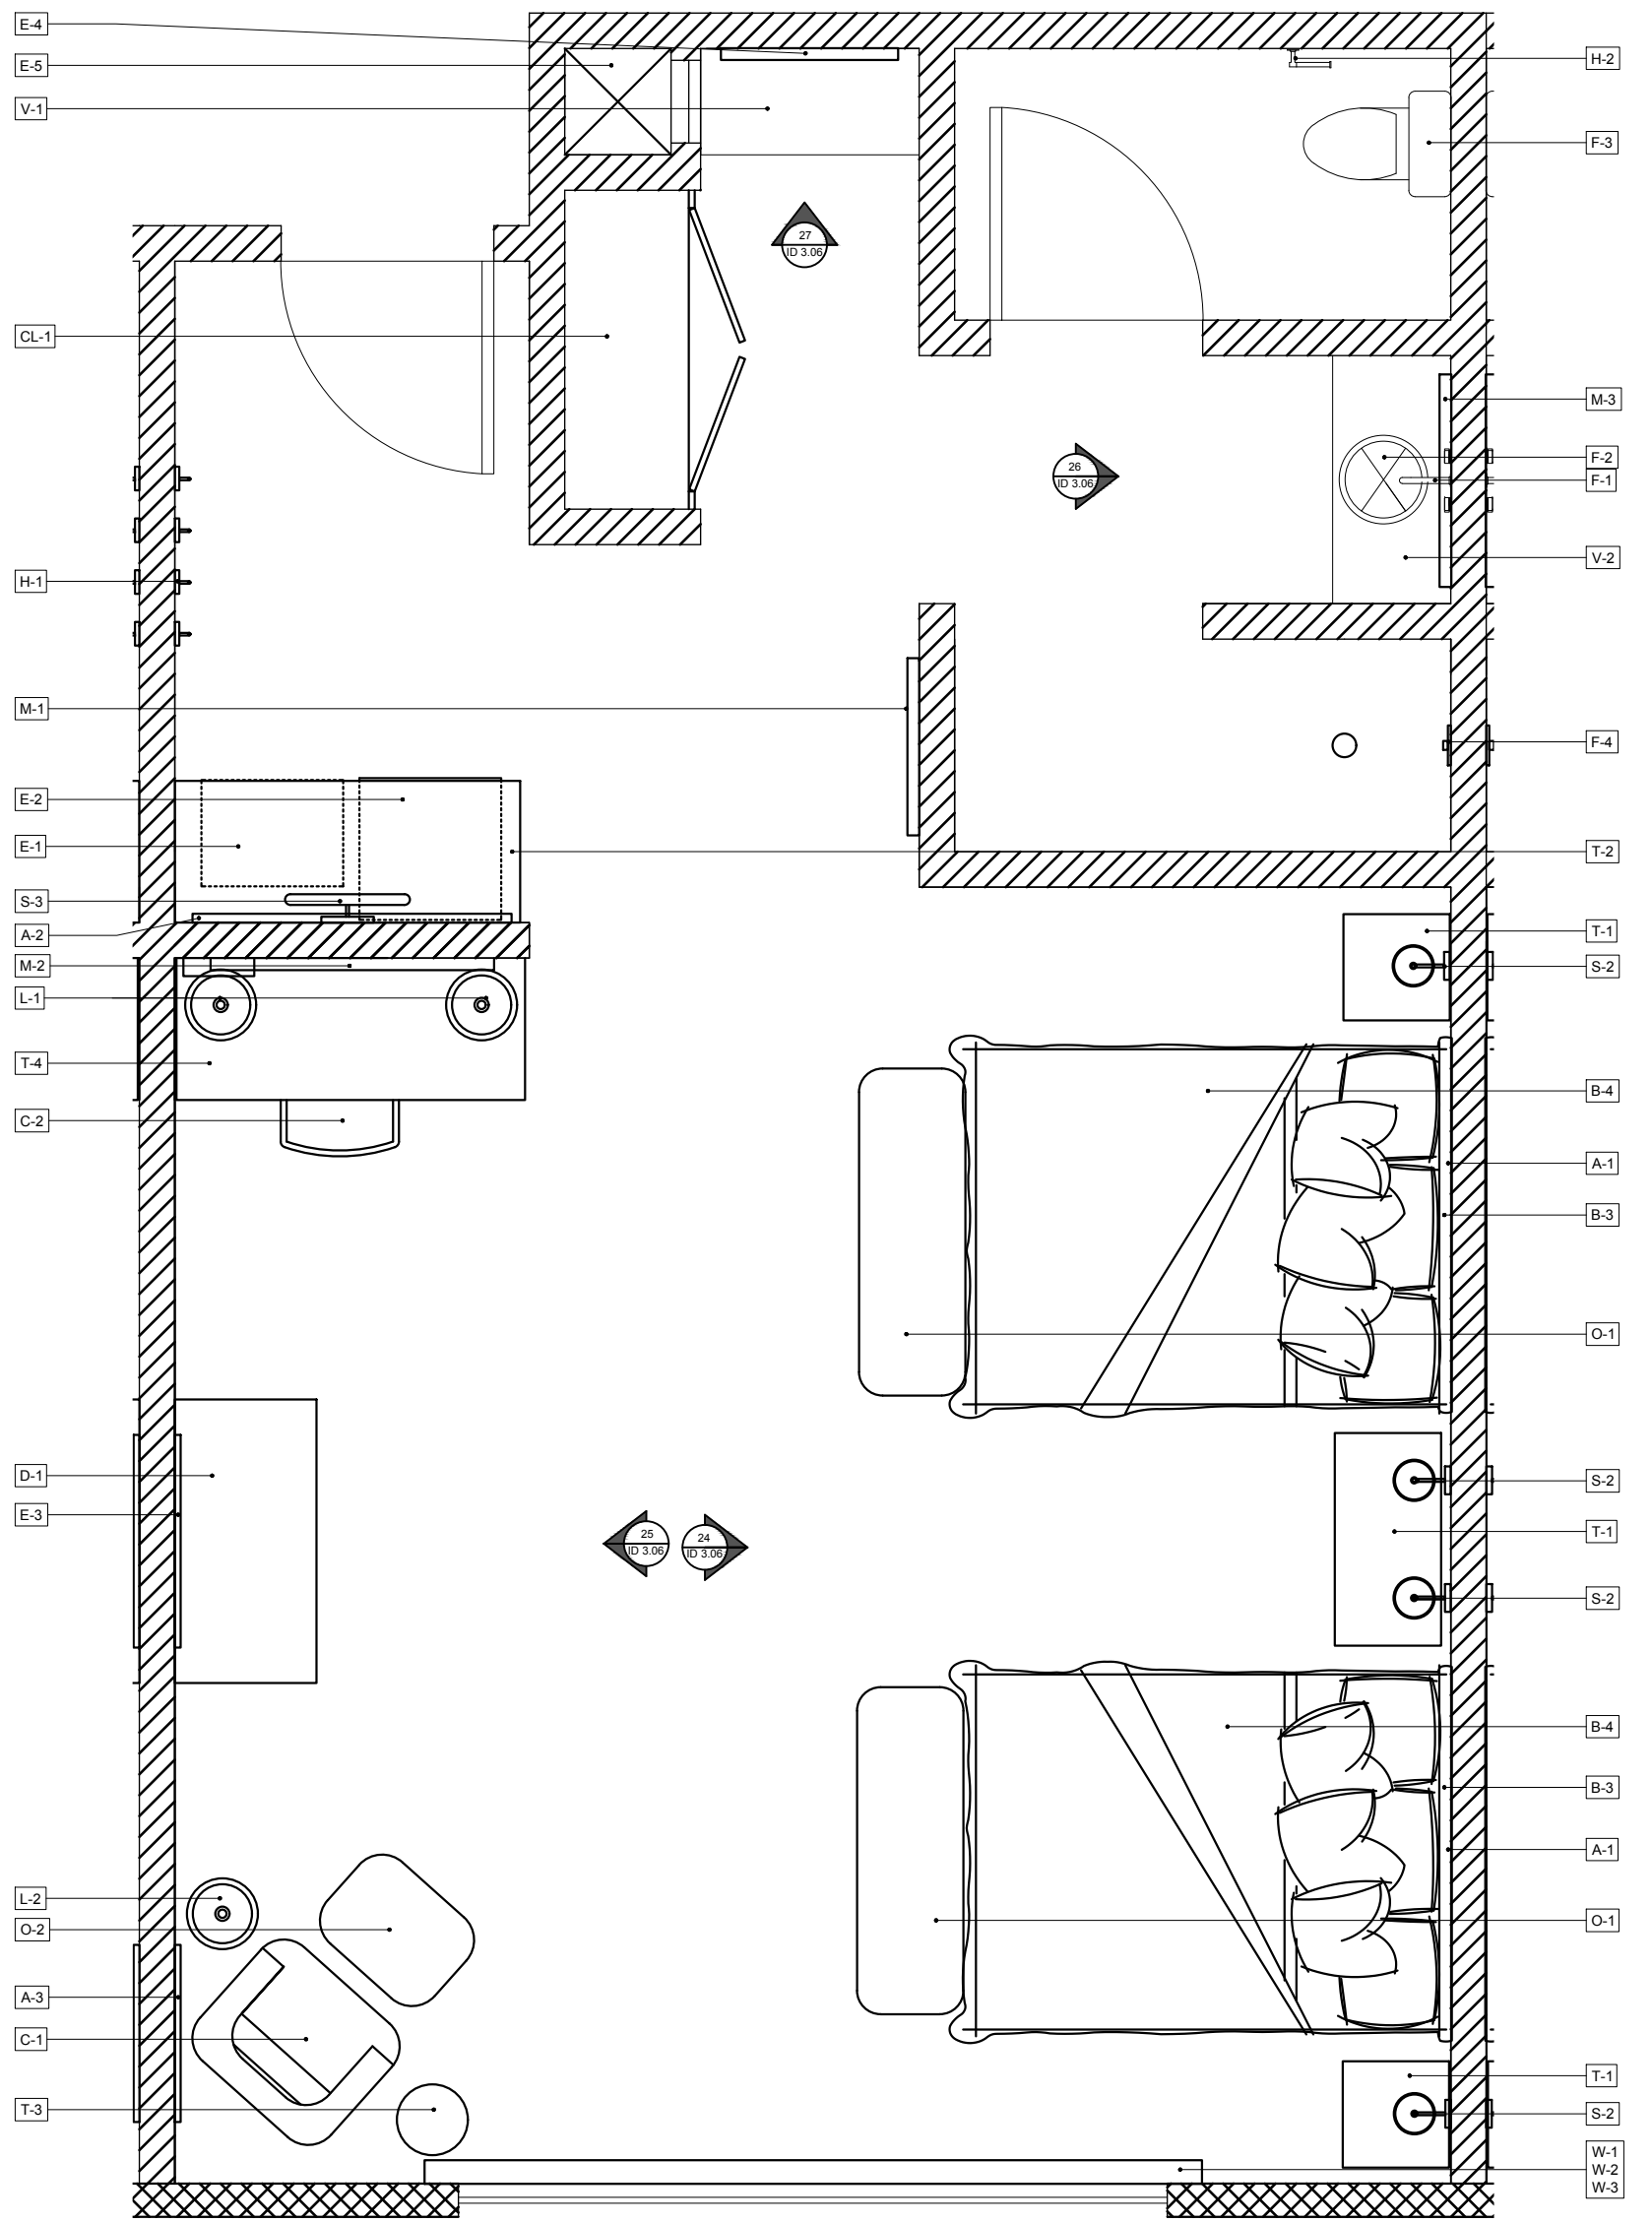


FFE LEGEND	
T-1	NIGHT STAND (L/SB AND PLUG IN)
T-2	CUSTOM BUILT IN
T-3	C TABLE
T-4	DESK
T-5	CONSOLE TABLE
T-6	DINING TABLE
B-1	HEADBOARD(K)
B-2	BED FRAME(K)
B-3	HEADBOARD(Q)
B-4	BED FRAME(Q)
O-1	END OF BED OTTOMAN
O-2	OTTOMAN
O-3	UPHOLSTERED BENCH
C-1	LOUNGE CHAIR
C-2	DESK CHAIR
C-3	CHAISE
C-4	BARSTOOL
C-5	DINING CHAIR
SC-1	SECTIONAL
D-1	DRESSER
E-1	MICROWAVE OVEN
E-2	FRIDGE
E-3	32" SMART TV
E-4	TONAL
E-5	WALL SAFE
E-6	COFFEE MAKER
M-1	28"W FULL LENGTH MIRROR
M-2	4" ROUND MIRROR
M-3	36" LED MIRROR
M-4	30" LED MIRROR
CL-1	CASEWOOD CLOSET
H-1	ENTRANCE HOOKS
H-2	PAPER HOLDER
H-3	2" GRAB BAR
H-4	28" GRAB BAR
H-5	4" GRAB BAR
V-1	36" VANITY
V-2	42" VANITY
F-1	FAUCET
F-2	LAVATORY SINK
F-3	WATERCLOSET
F-4	SHOWEN FIXTURE
F-5	KITCHEN SINK
F-6	KITCHEN FAUCET
F-7	WATER PURHEAT FIX. AND FAUCET
A-1	ART
A-2	ART
A-3	ART
L-1	TABLE LAMP
L-2	FLOOR LAMP
W-1	CORNICHE
W-2	CURTAIN
W-3	SHEERS
S-1	SCONCE
S-2	SCONCE
S-3	PICTURE LIGHT SCONCE

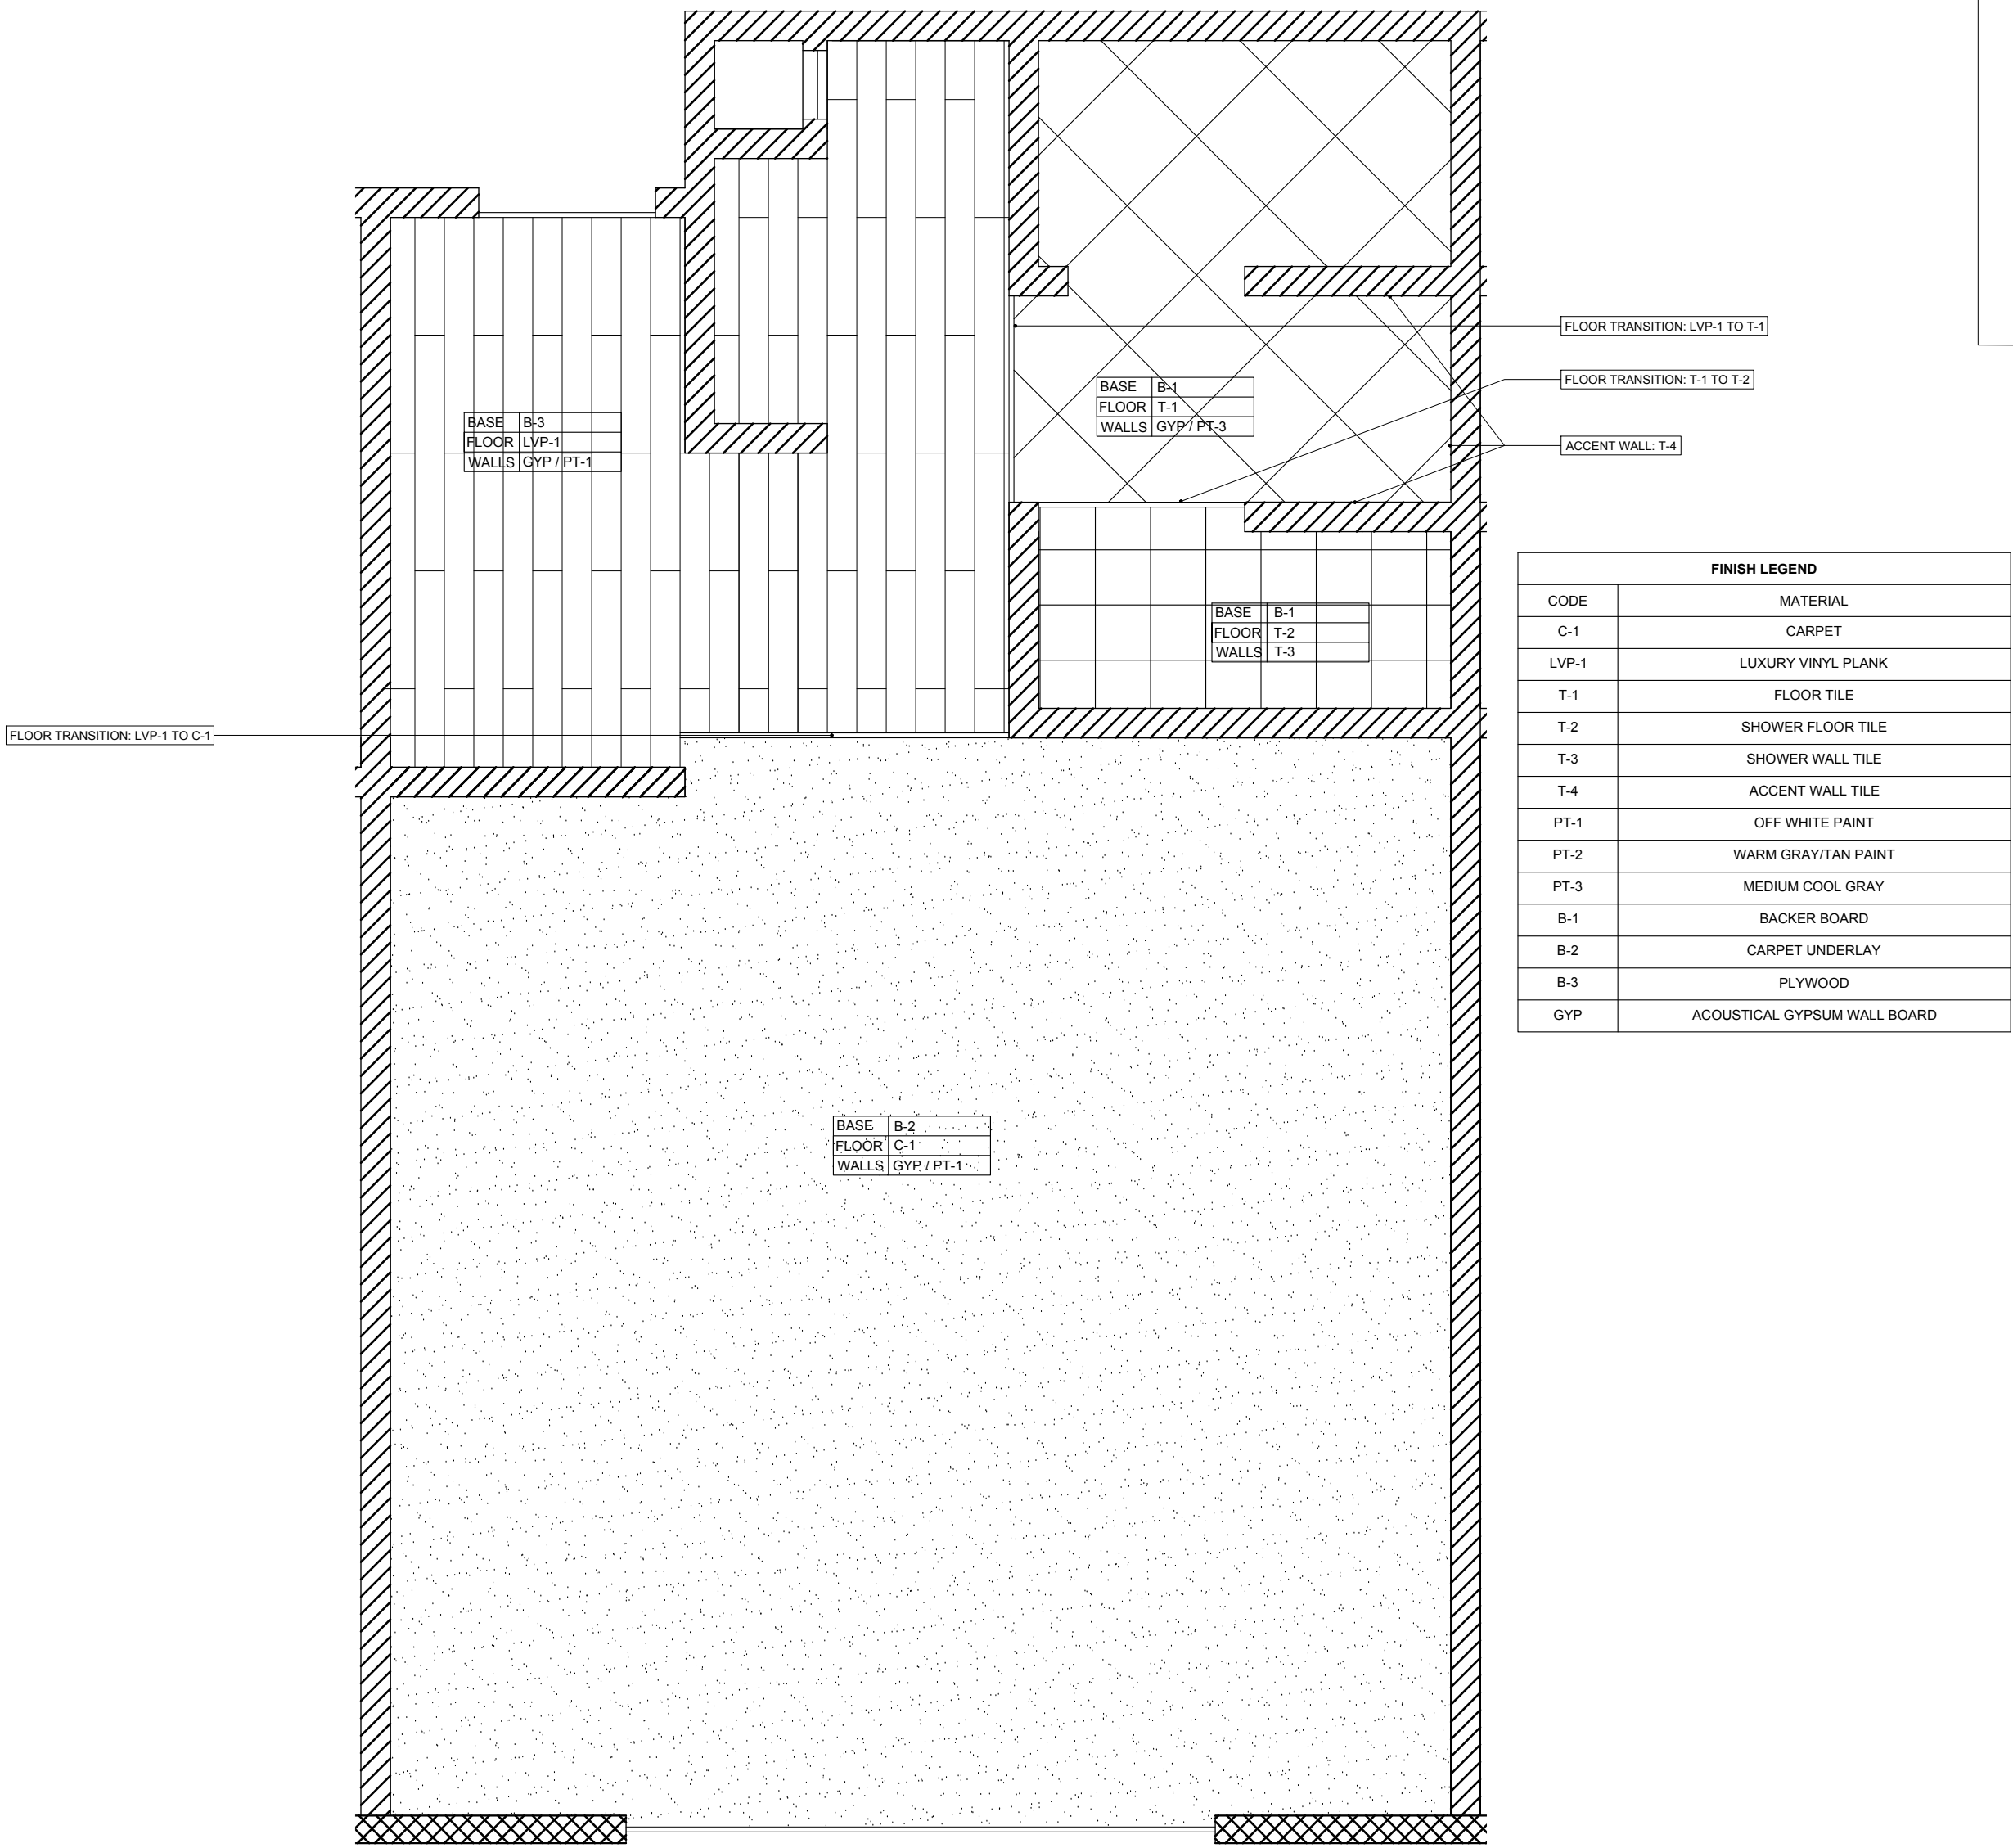

WALL LEGEND	
[Pattern]	INTERIOR STUD WALLS
[Pattern]	FIRE RATED INTERIOR WALL
[Pattern]	STEEL REINFORCED INTERIOR WALL
[Pattern]	EXTERIOR WALL



FINISH LEGEND	
CODE	MATERIAL
C-1	CARPET
LVP-1	LUXURY VINYL PLANK
T-1	FLOOR TILE
T-2	SHOWER FLOOR TILE
T-3	SHOWER WALL TILE
T-4	ACCENT WALL TILE
PT-1	OFF WHITE PAINT
PT-2	WARM GRAY/TAN PAINT
PT-3	MEDIUM COOL GRAY
B-1	BACKSPLASH
B-2	CARPET UNDERLAY
B-3	PLYWOOD
GYP	ACOUSTICAL GYPSUM WALL BOARD

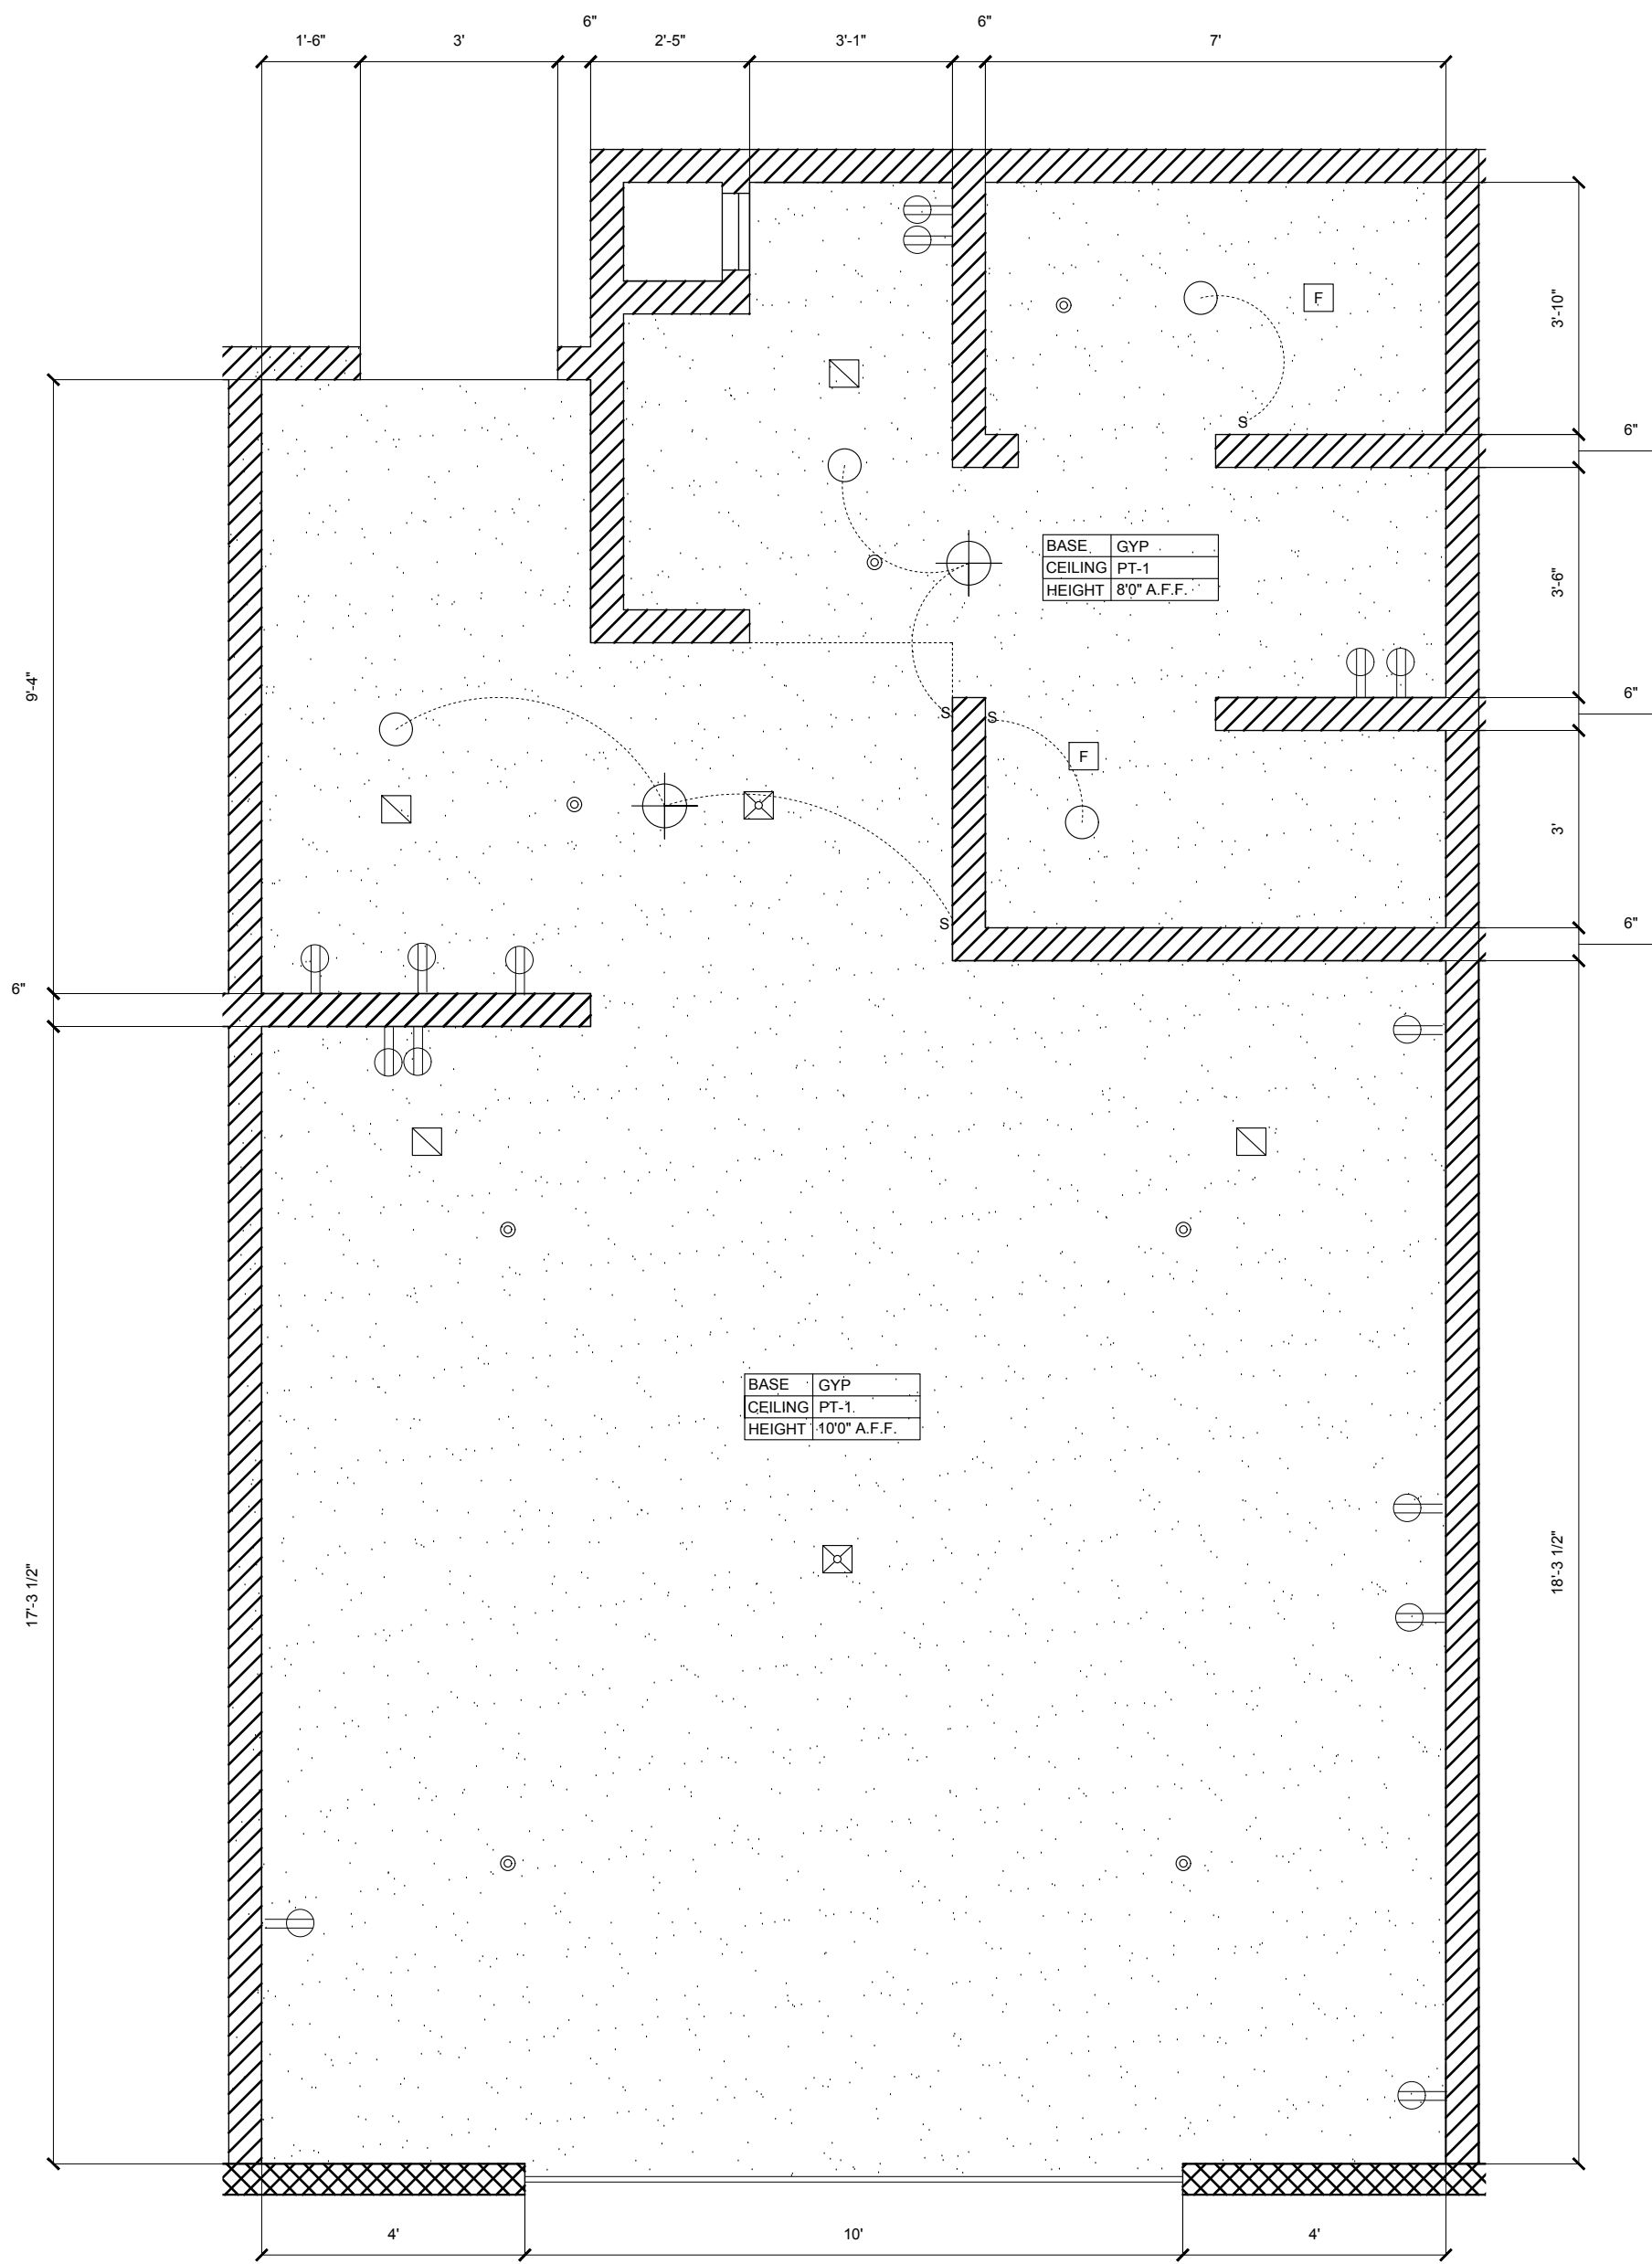

RCPLIGHTING LEGEND	
[Symbol]	CEILING MOUNTED FLUSH FIXTURE
[Symbol]	8" RECESSED CAN LIGHT
[Symbol]	EXHAUST FAN
[Symbol]	HVAC SUPPLY
[Symbol]	HVAC RETURN
[Symbol]	RECESSED SPRINKLER HEAD
[Symbol]	DUPLEX OUTLET
[Symbol]	SWITCH



University of Alabama
Interior Design

THE SUMMIT
HOTEL

No.	Description	Date
-----	-------------	------

THE
SUMMIT HOTEL
MEXICO CITY, MEXICO

QUEEN TYPICAL

Project Number	CTD 325 - 002
Date	FALL 2022
Drawn By	ELLE WAY
Checked By	KM

ID 3.05

Scale: 3/8" = 1'0"



THE SUMMIT HOTEL
MEXICO CITY, MEXICO

University of Alabama
Interior Design

THE SUMMIT HOTEL

No.	Description	Date
-----	-------------	------


THE
SUMMIT HOTEL
MEXICO CITY, MEXICO

QUEEN TYPICAL ELEVATIONS


Project Number	CTD 325 - 002
Date	FALL 2022
Drawn By	ELLE WAY
Checked By	KM

ID 3.06


Scale: 3/4" = 1'0"

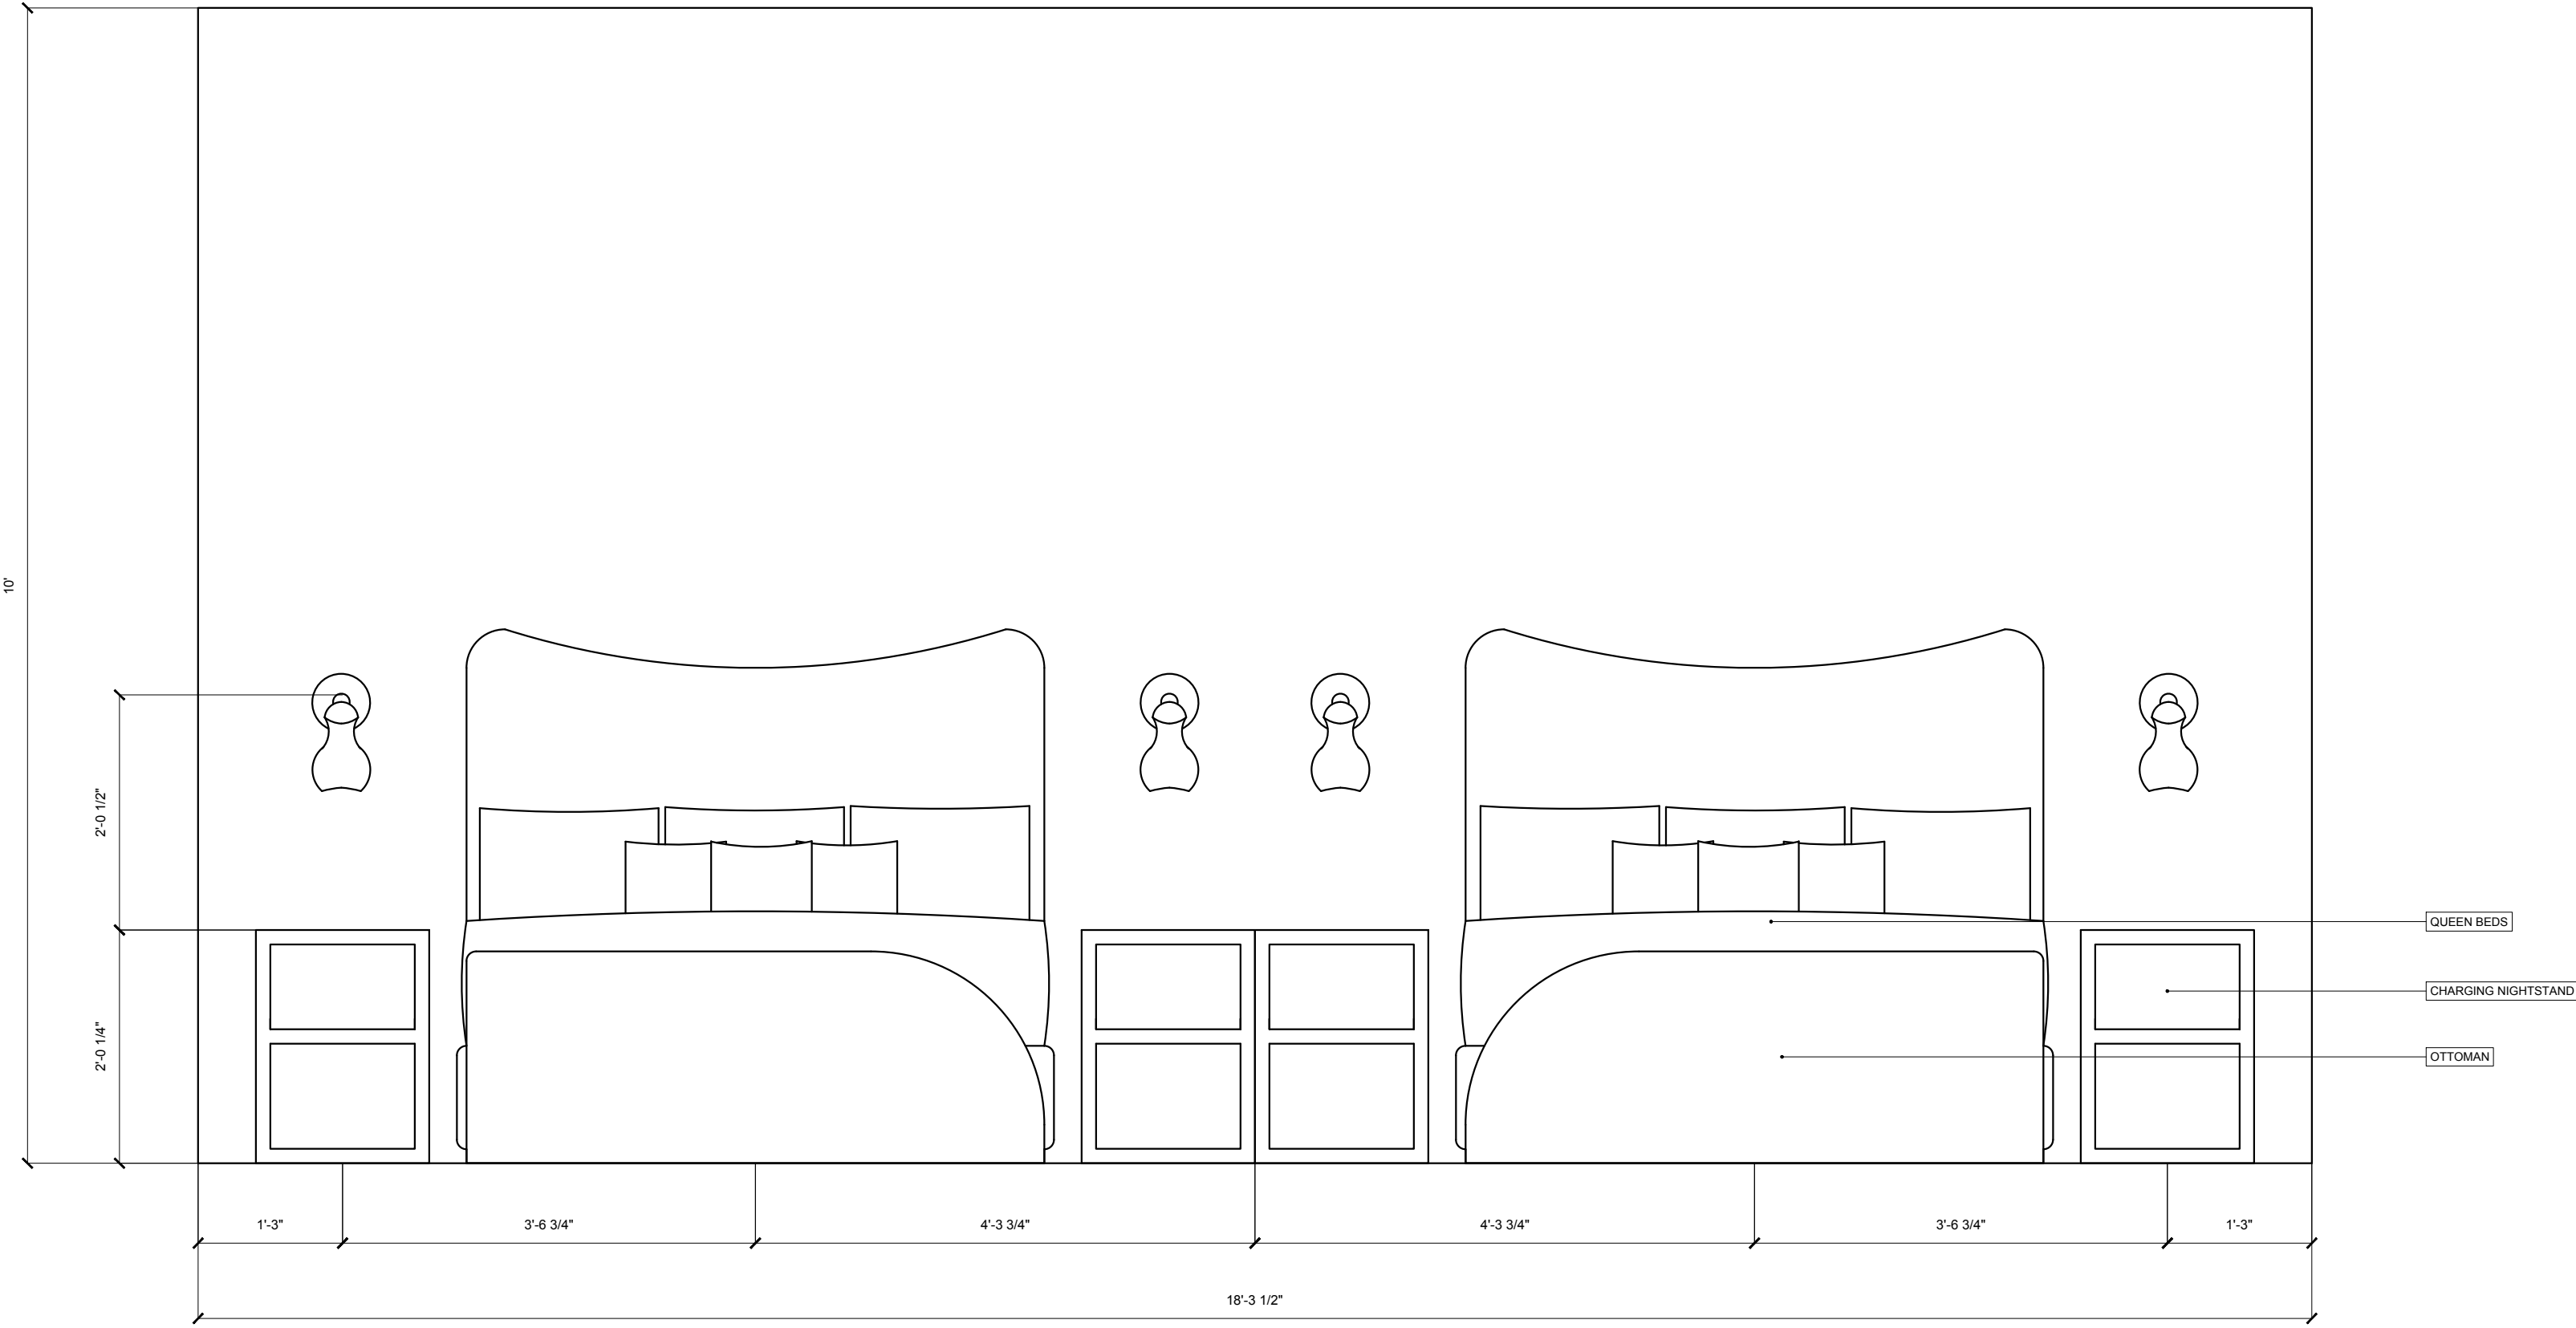


24 DOUBLE QUEEN TYPICAL ELEVATION
SCALE: 3/4" = 1'0"

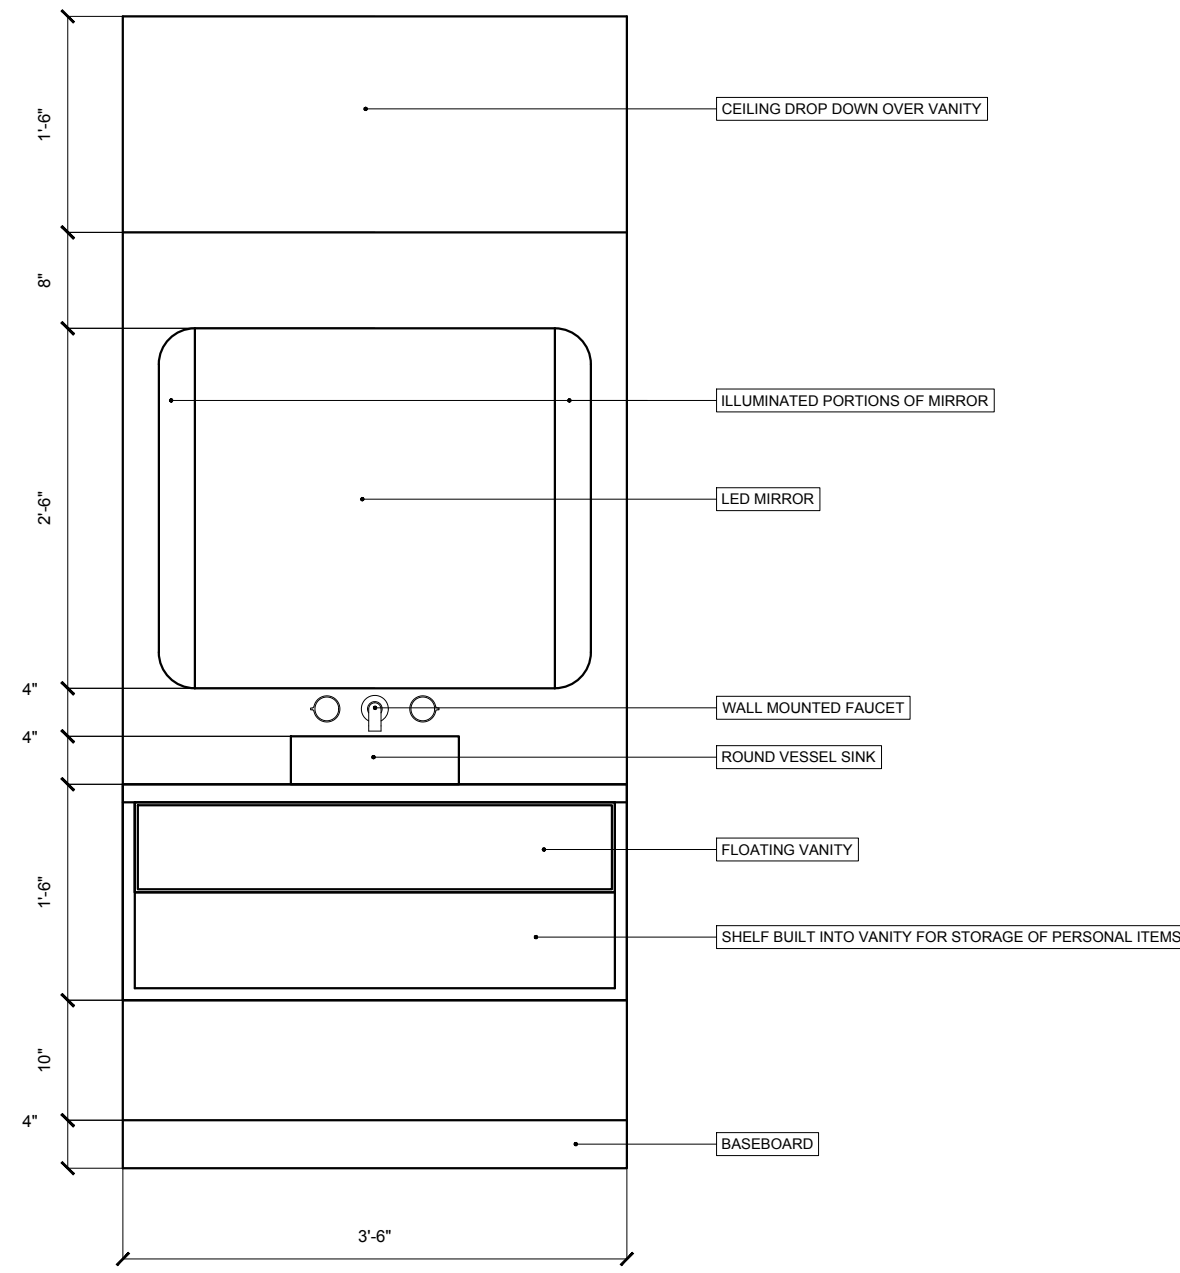

26 DOUBLE QUEEN TYPICAL ELEVATION
SCALE: 3/4" = 1'0"

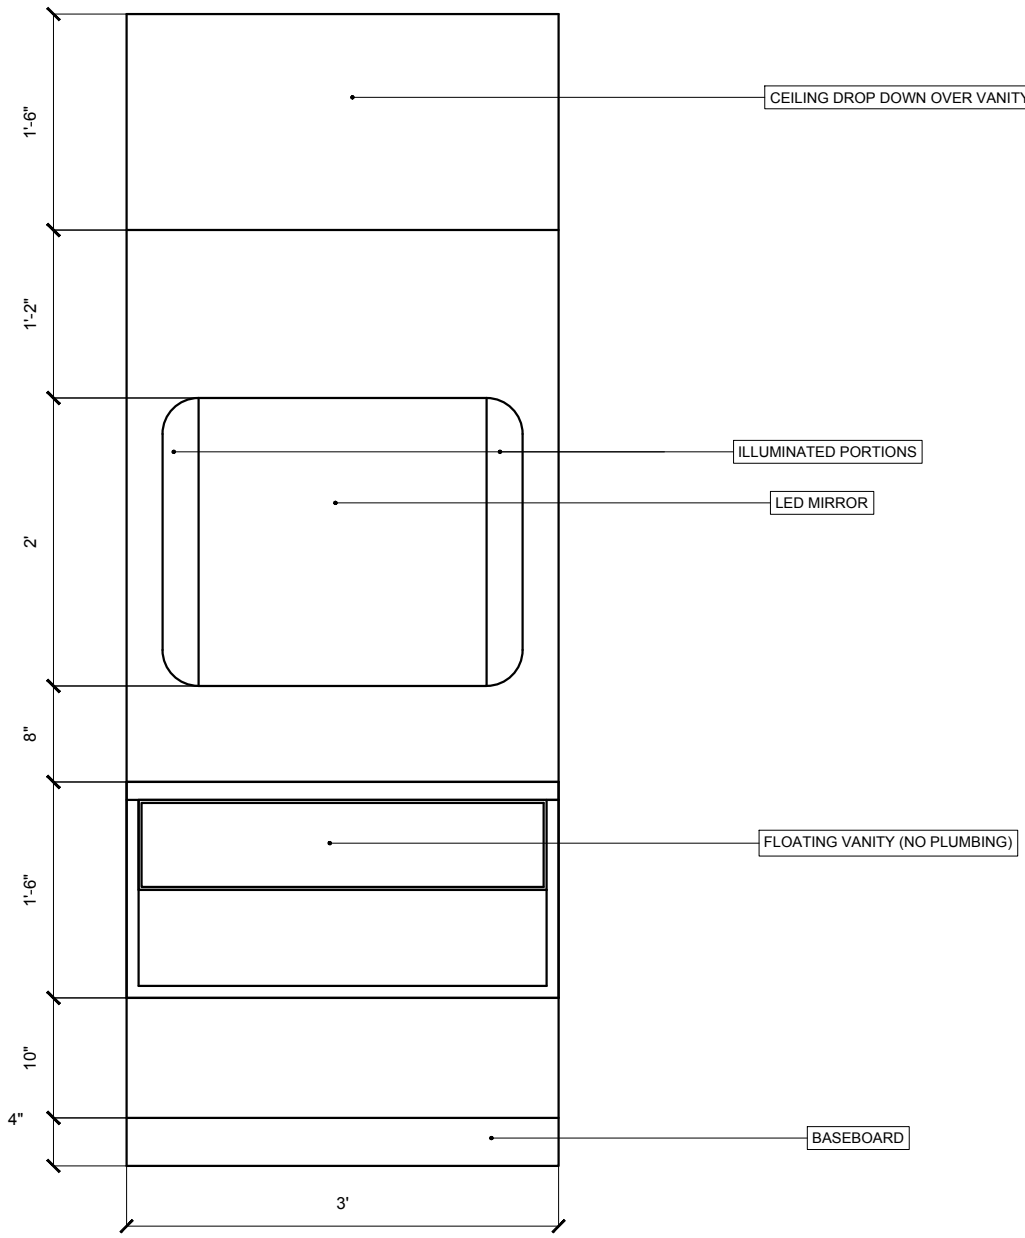

27 DOUBLE QUEEN TYPICAL ELEVATION
SCALE: 3/4" = 1'0"

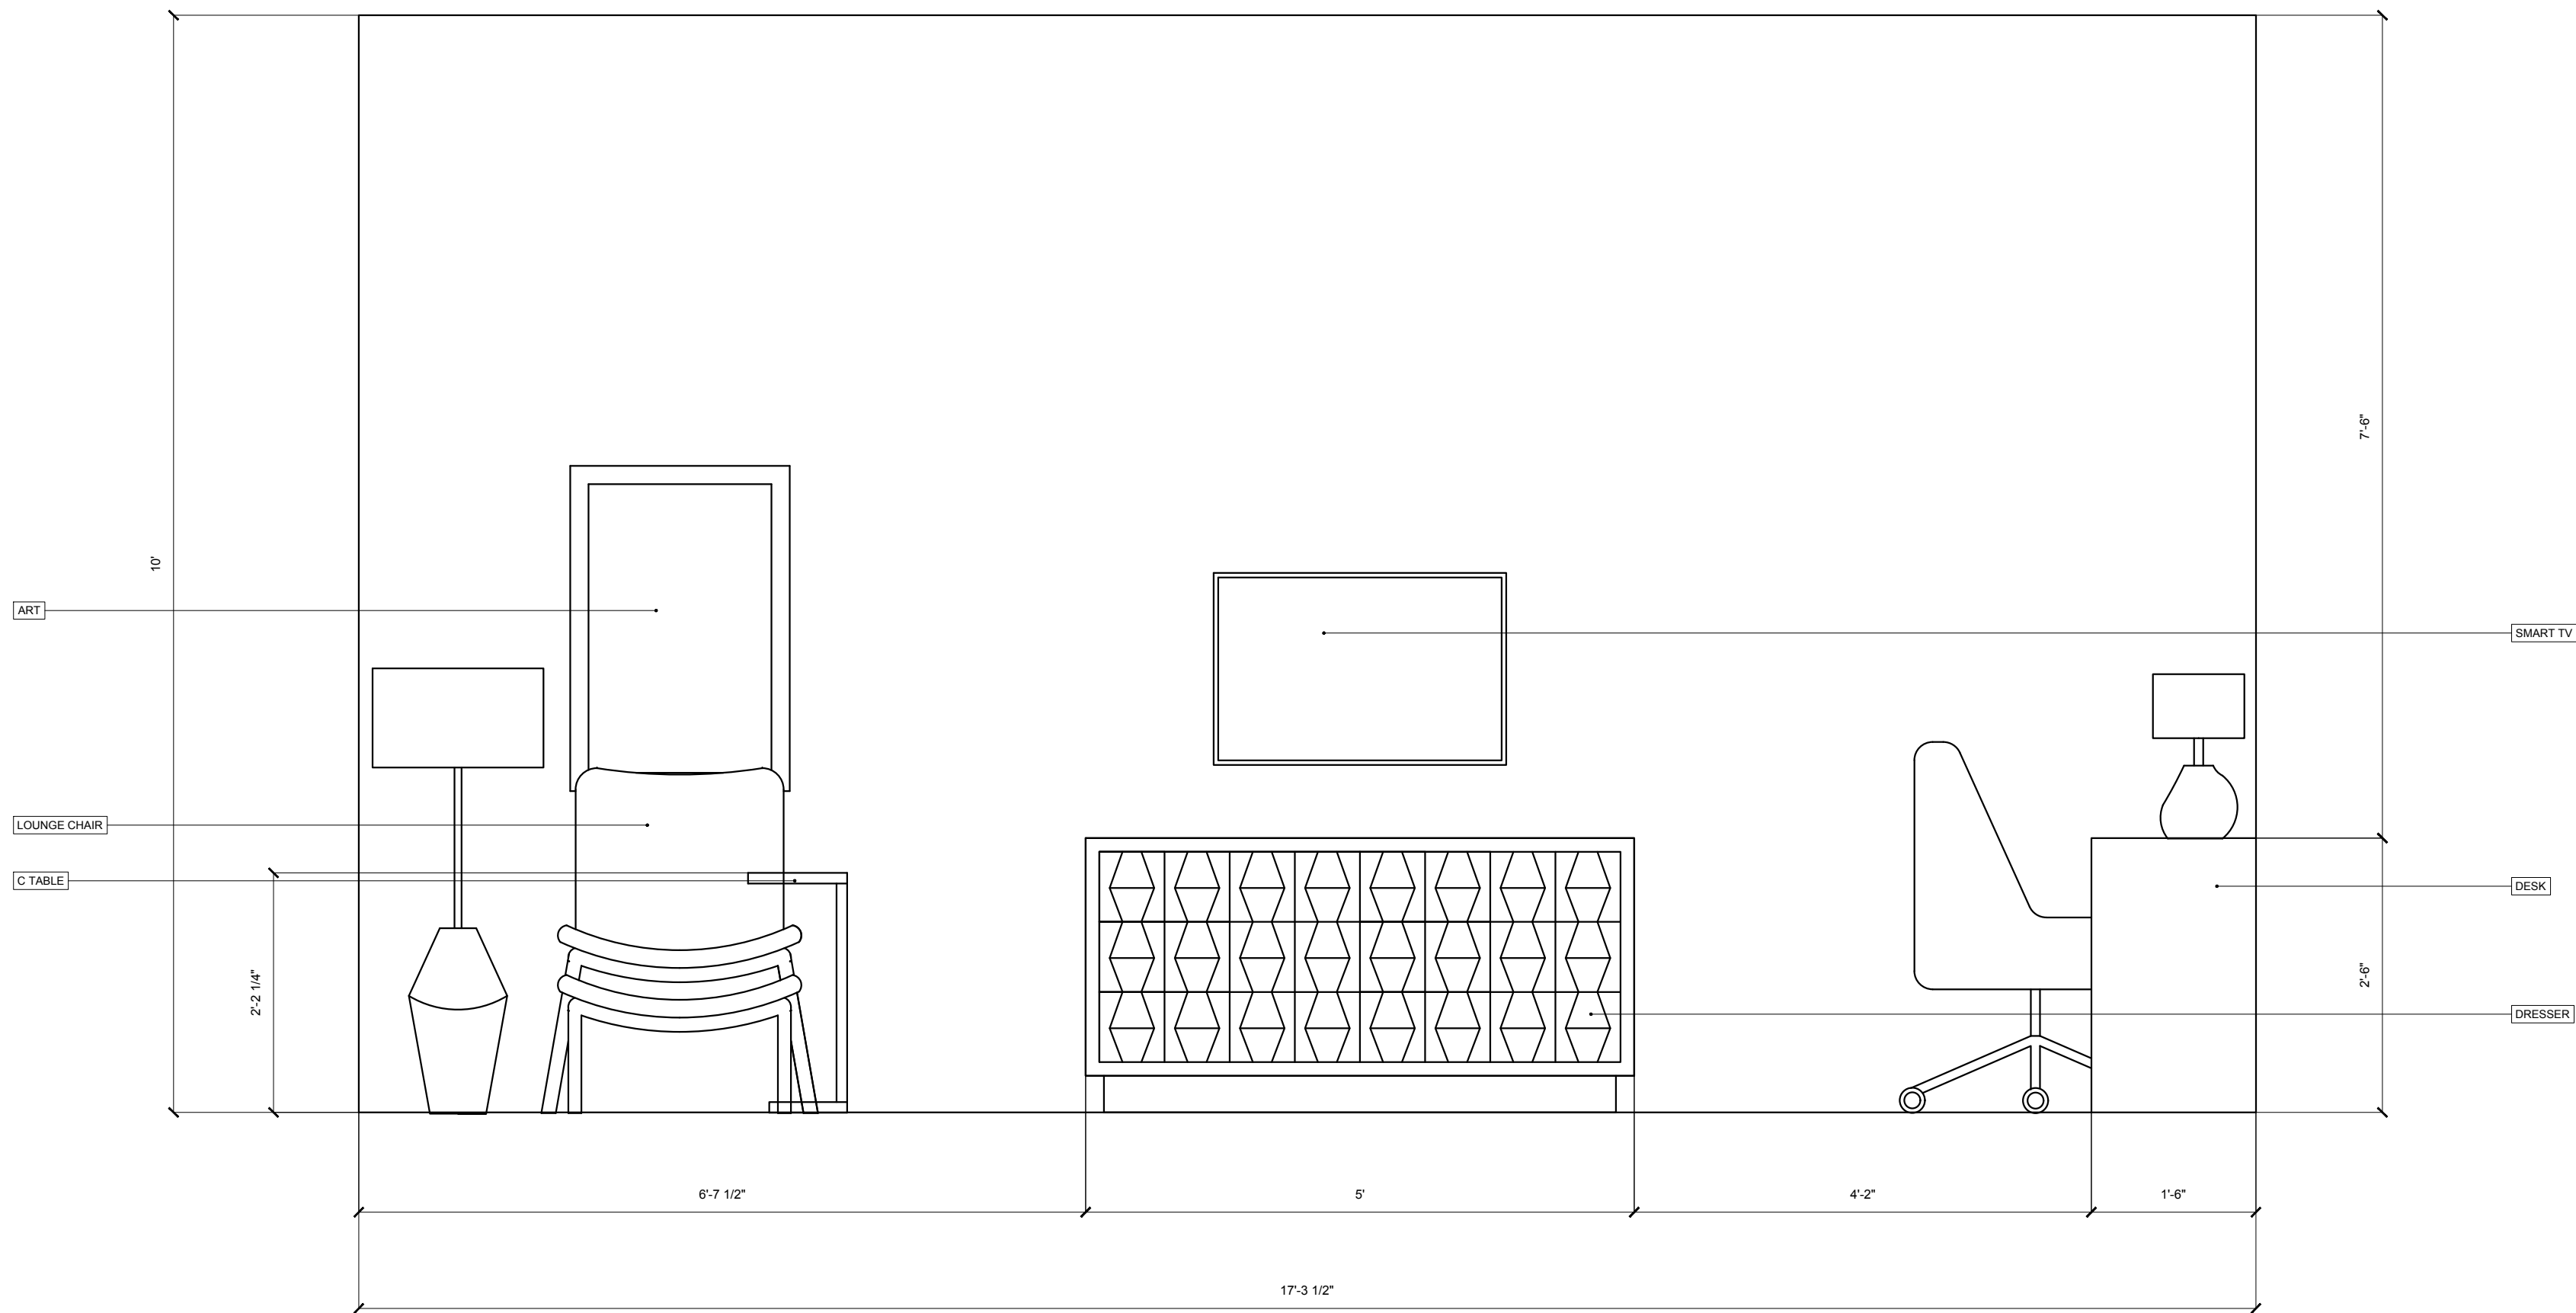

25 DOUBLE QUEEN TYPICAL ELEVATION
SCALE: 3/4" = 1'0"

THE SUMMIT
HOTEL

No. Description Date


THE
SUMMIT HOTEL
MEXICO CITY, MEXICO


ADA KING TYPICAL

Project Number CTD 325 - 002
Date FALL 2022
Drawn By ELLE WAY
Checked By KM


ID 3.07

Scale: 3/8" = 1'0"

 
WALL LEGEND	
	INTERIOR STUD WALLS
	FIRE RATED INTERIOR WALL
	STEEL REINFORCED INTERIOR WALL
	EXTERIOR WALL





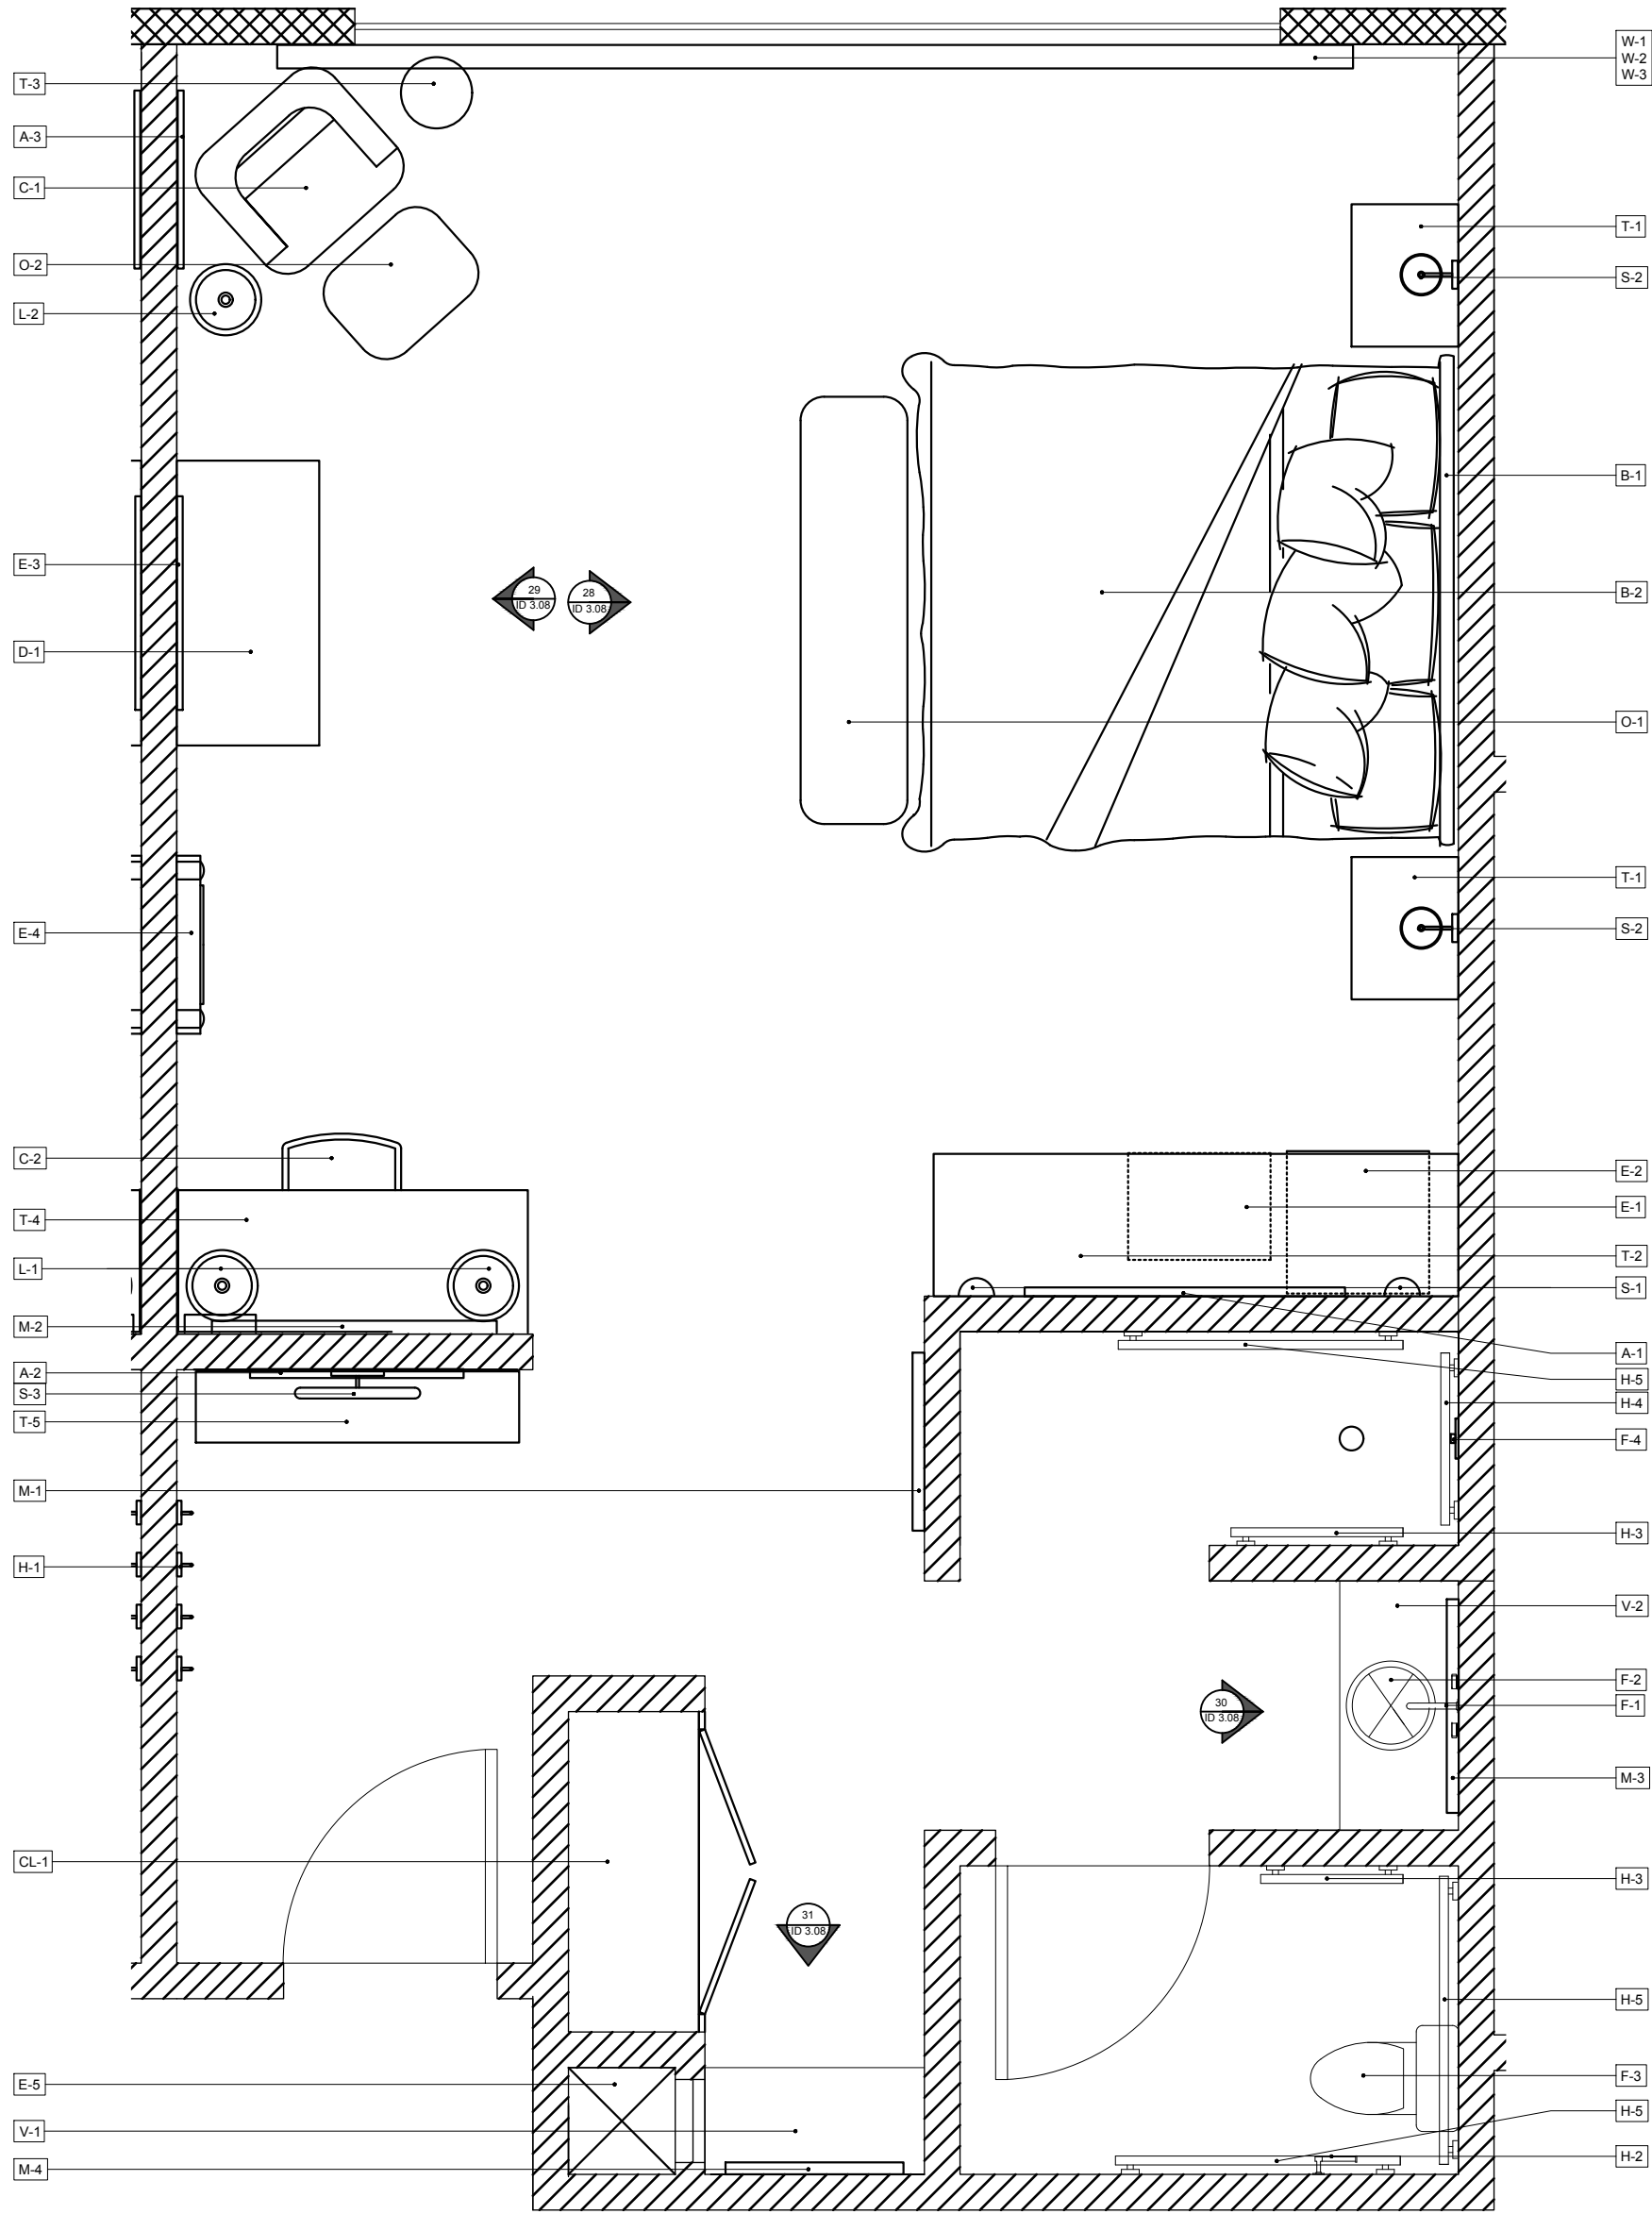







FFE LEGEND	
T-1	NIGHT STAND (USB AND PLUG IN)
T-2	CUSTOM BUILT IN
T-3	C TABLE
T-4	DESK
T-5	CONSOLE TABLE
T-6	DRAWING TABLE
B-1	HEADBOARD(S)
B-2	BED FRAME(S)
B-3	HEADBOARD(S)
B-4	BED FRAME(S)
O-1	END OF BED OTTOMAN
O-2	OTTOMAN
O-3	UPHOLSTERED BENCH
C-1	LOUNGE CHAIR
C-2	DESK CHAIR
C-3	CHAIR(S)
C-4	BARSTOOL
C-5	DINING CHAIR
SC-1	SECTIONAL
D-1	DRESSER
E-1	MICROWAVE OVEN
E-2	FRIDGE
E-3	32" SMART TV
E-4	TONAL
E-5	WALL SAFE
E-6	COFFEE MAKER
M-1	28"W FULL LENGTH MIRROR
M-2	4" ROUND MIRROR
M-3	36" LED MIRROR
M-4	36" LED MIRROR
CL-1	CASE/DOOD CLOSET
H-1	ENTRANCE HOOKS
H-2	PAPER HOLDER
H-3	2" GRAB BAR
H-4	28" GRAB BAR
H-5	4" GRAB BAR
V-1	36" VANITY
V-2	42" VANITY
F-1	FAUCET
F-2	LAVATORY SINK
F-3	WATERCLOSET
F-4	SHOWER FIXTURE
F-5	KITCHEN SINK
F-6	KITCHEN FAUCET
F-7	WATER PURIFIER/TAP AND FAUCET
A-1	ART
A-2	ART
A-3	ART
L-1	TABLE LAMP
L-2	FLOOR LAMP
W-1	CORNICE
W-2	CURTAIN
W-3	SHEERS
S-1	SCONCE
S-2	SCONCE
S-3	PICTURE LIGHT SCONCE

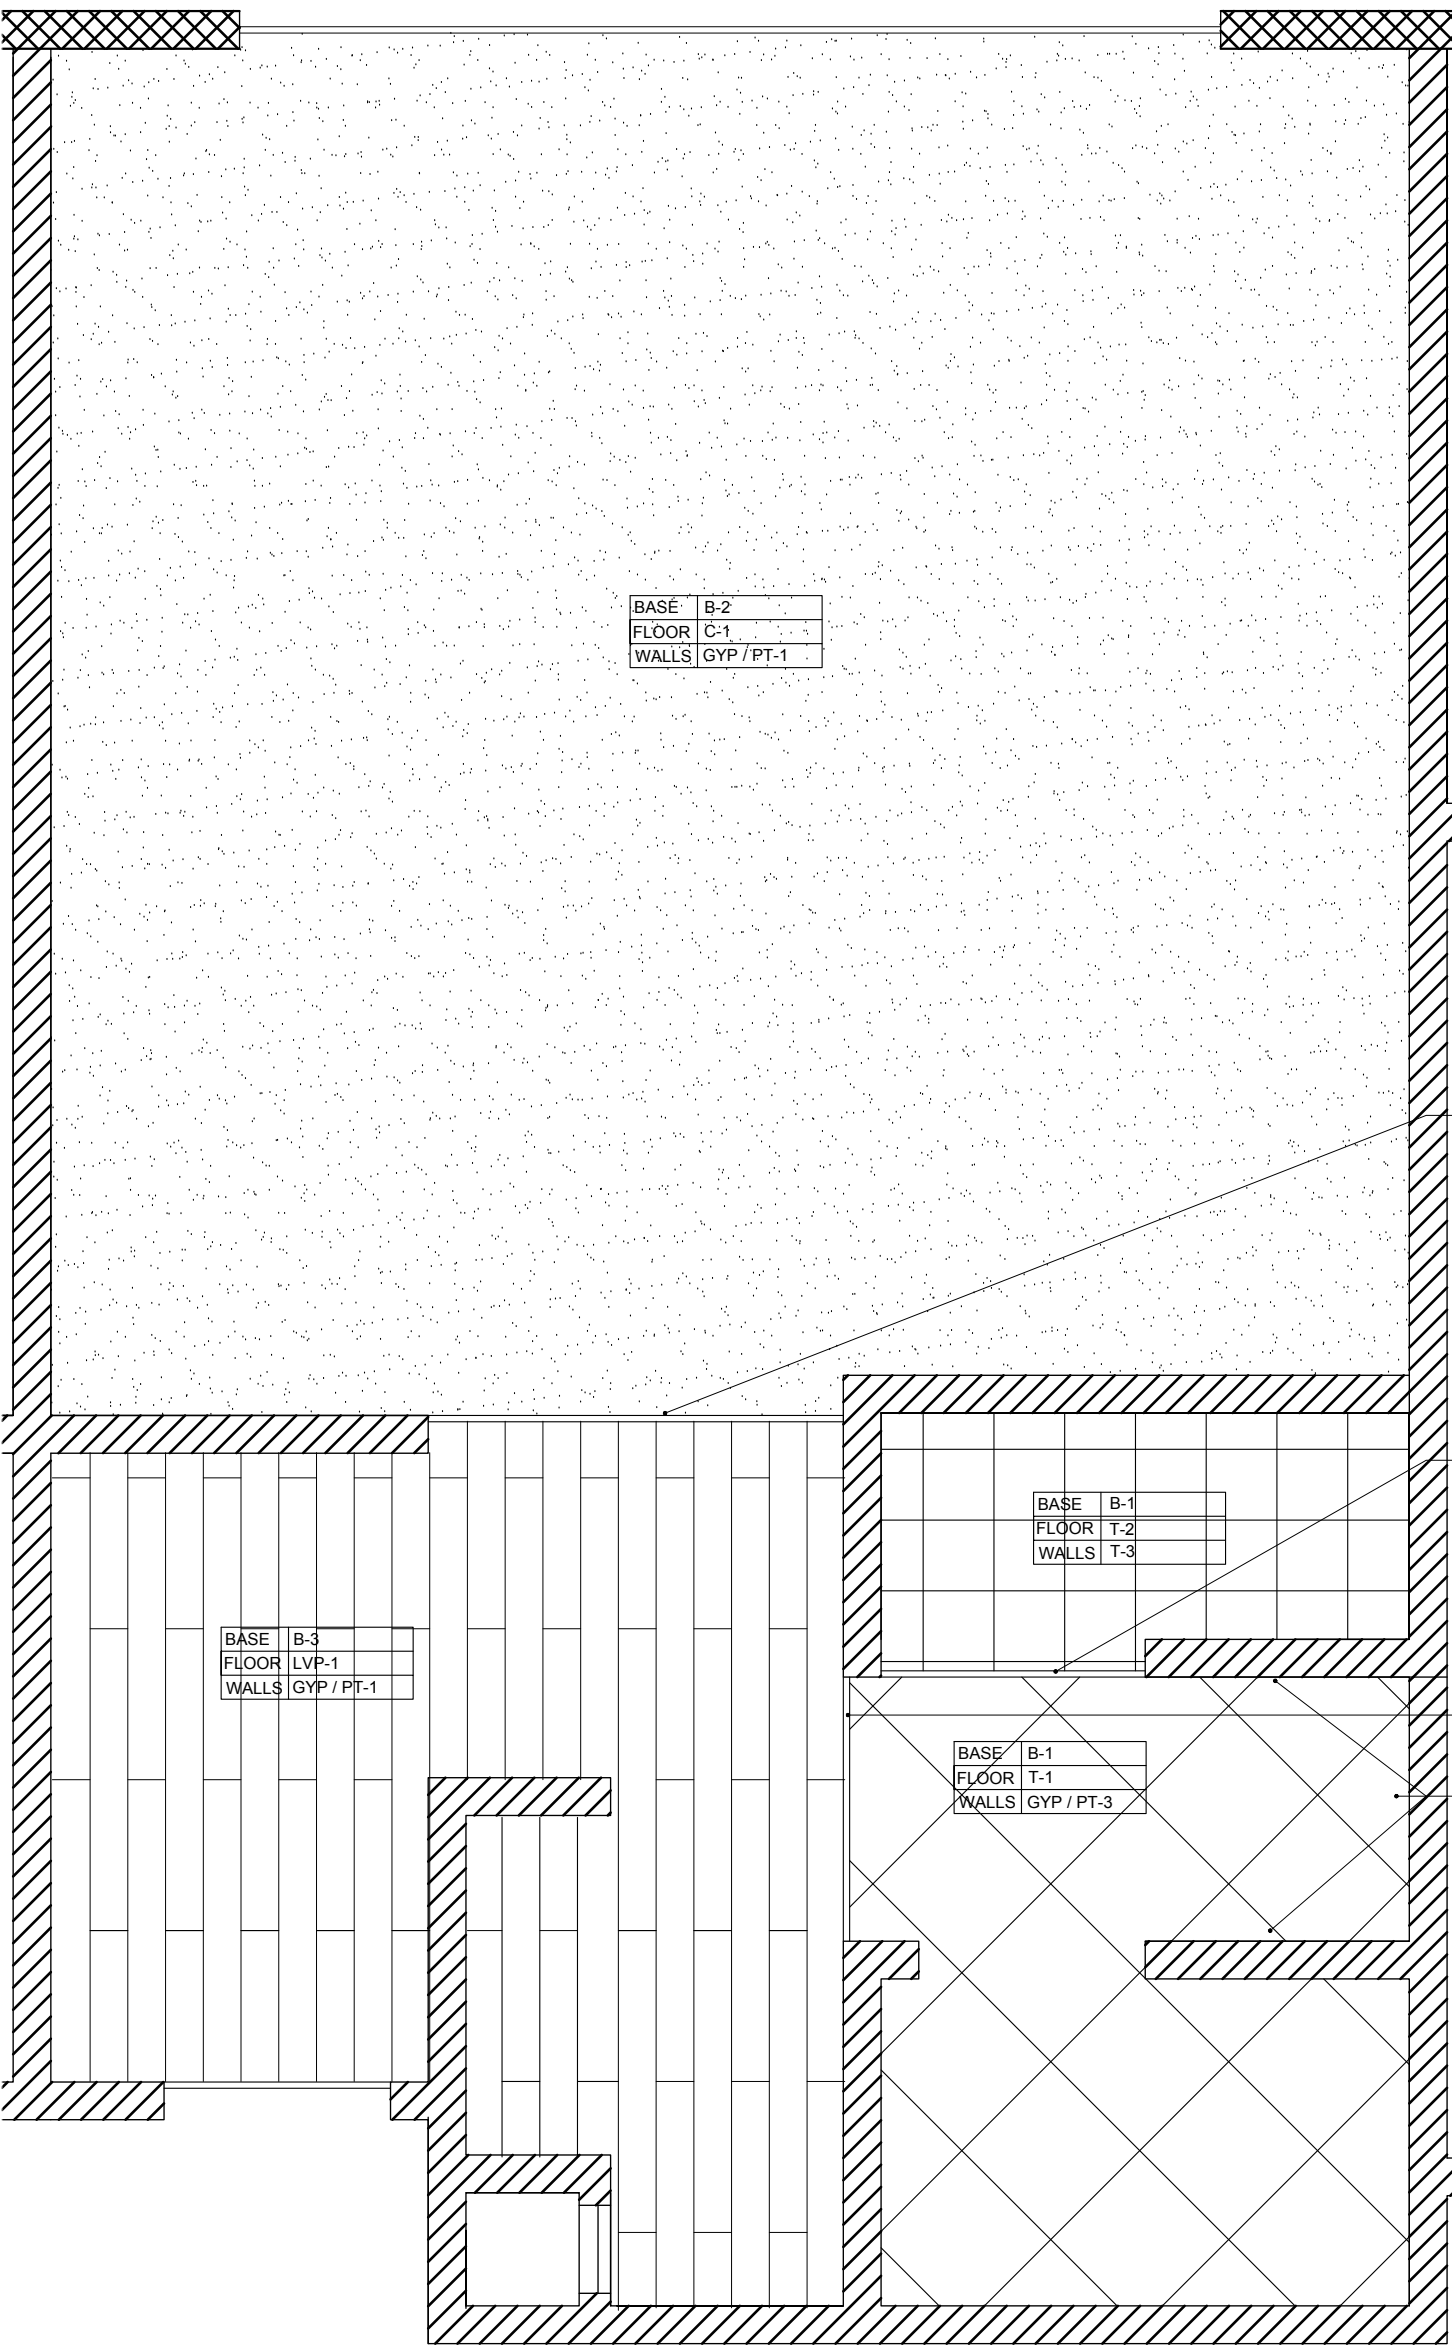

FINISH LEGEND	
CODE	MATERIAL
C-1	CARPET
LVP-1	LUXURY VINYL PLANK
T-1	FLOOR TILE
T-2	SHOWER FLOOR TILE
T-3	SHOWER WALL TILE
T-4	ACCENT WALL TILE
PT-1	OFF WHITE PAINT
PT-2	WARM GRAY/TAN PAINT
PT-3	MEDIUM COOL GRAY
B-1	BACKER BOARD
B-2	CARPET UNDERLAY
B-3	PLYWOOD
GYP	ACOUSTICAL GYPSUM WALL BOARD

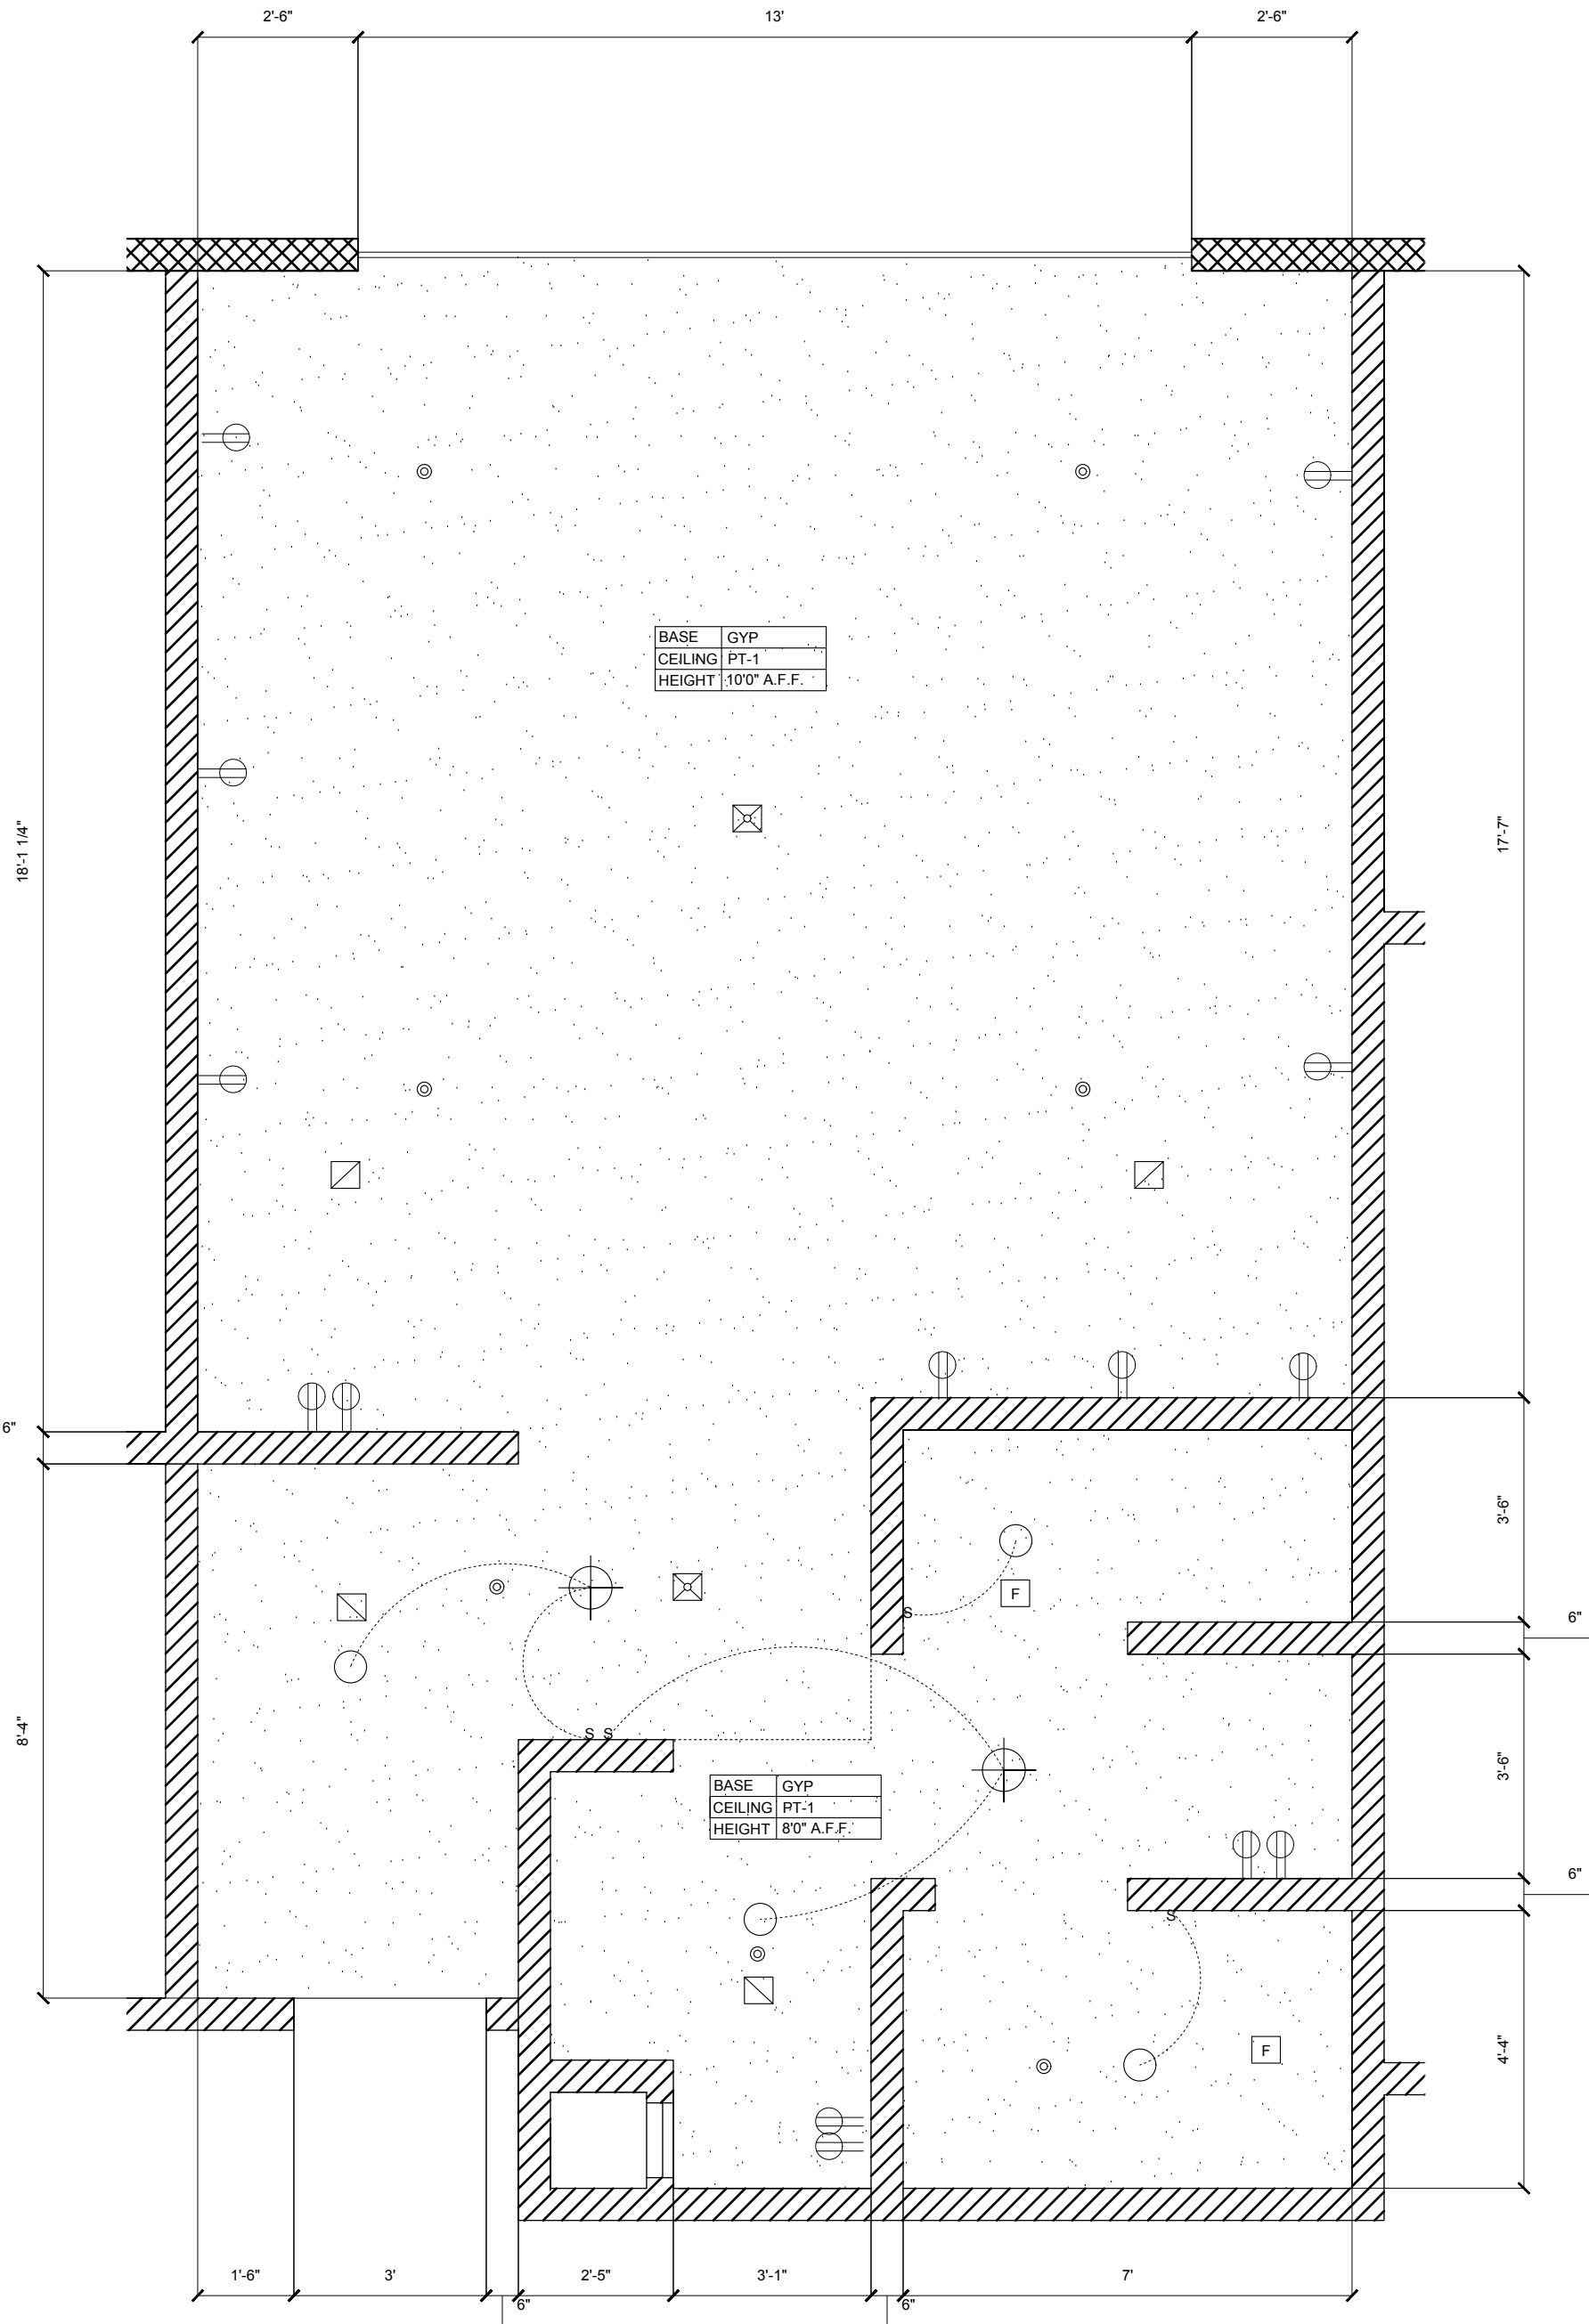

     REPLIGHTING LEGEND	
	CEILING MOUNTED FLUSH FIXTURE
	6" RECESSED CAN LIGHT
	EXHAUST FAN
	HVAC SUPPLY
	HVAC RETURN
	RECESSED SPRINKLER HEAD
	DUPLEX OUTLET
	SWITCH

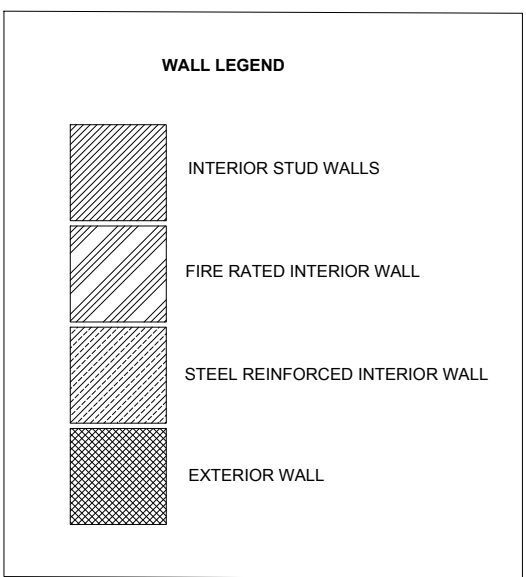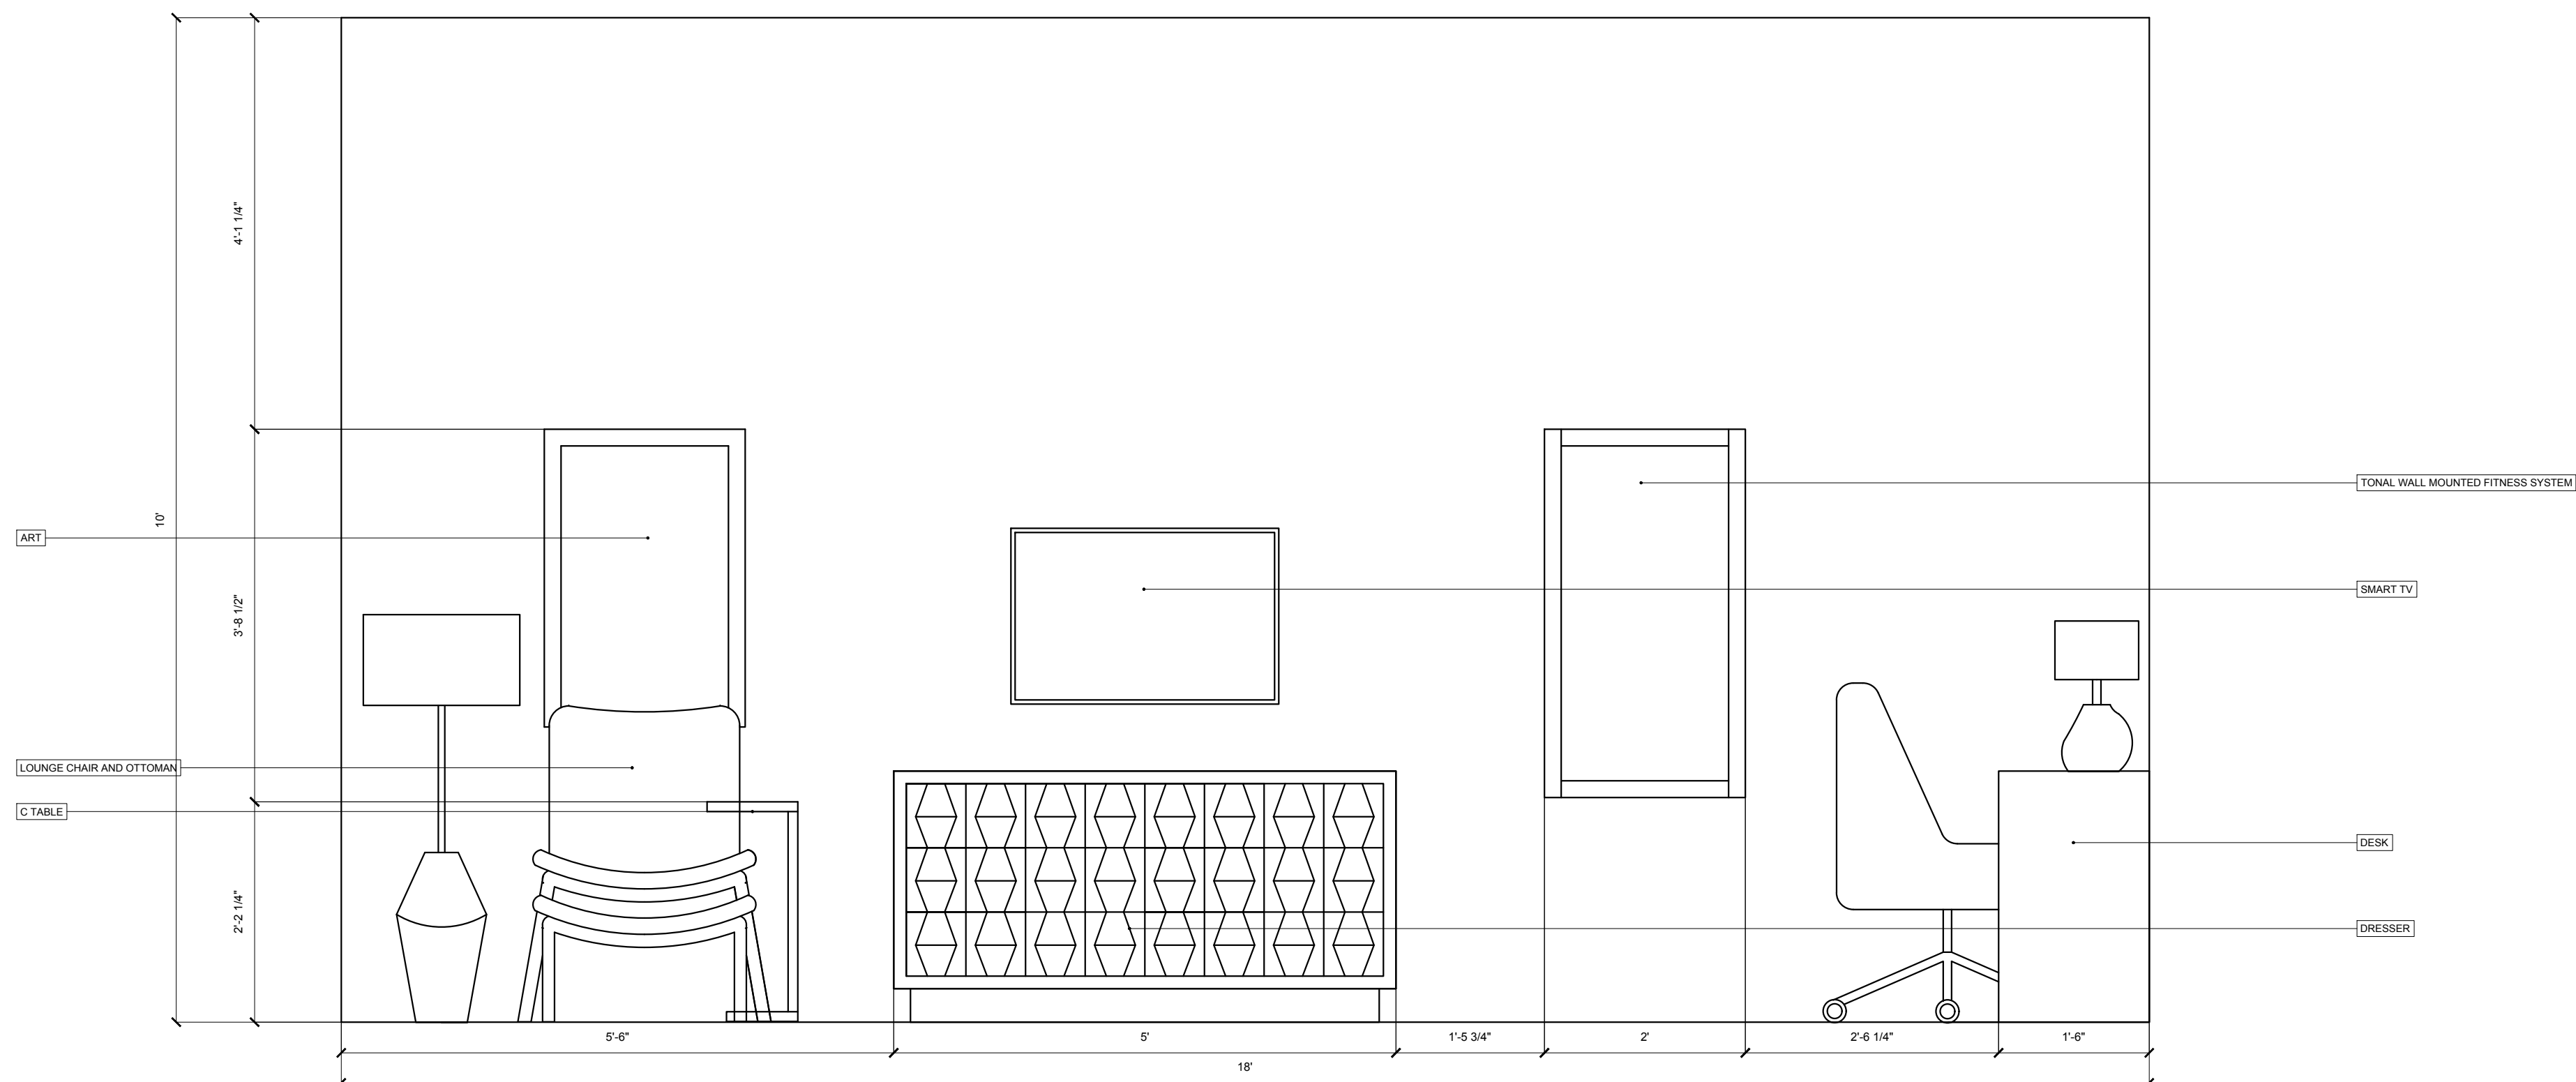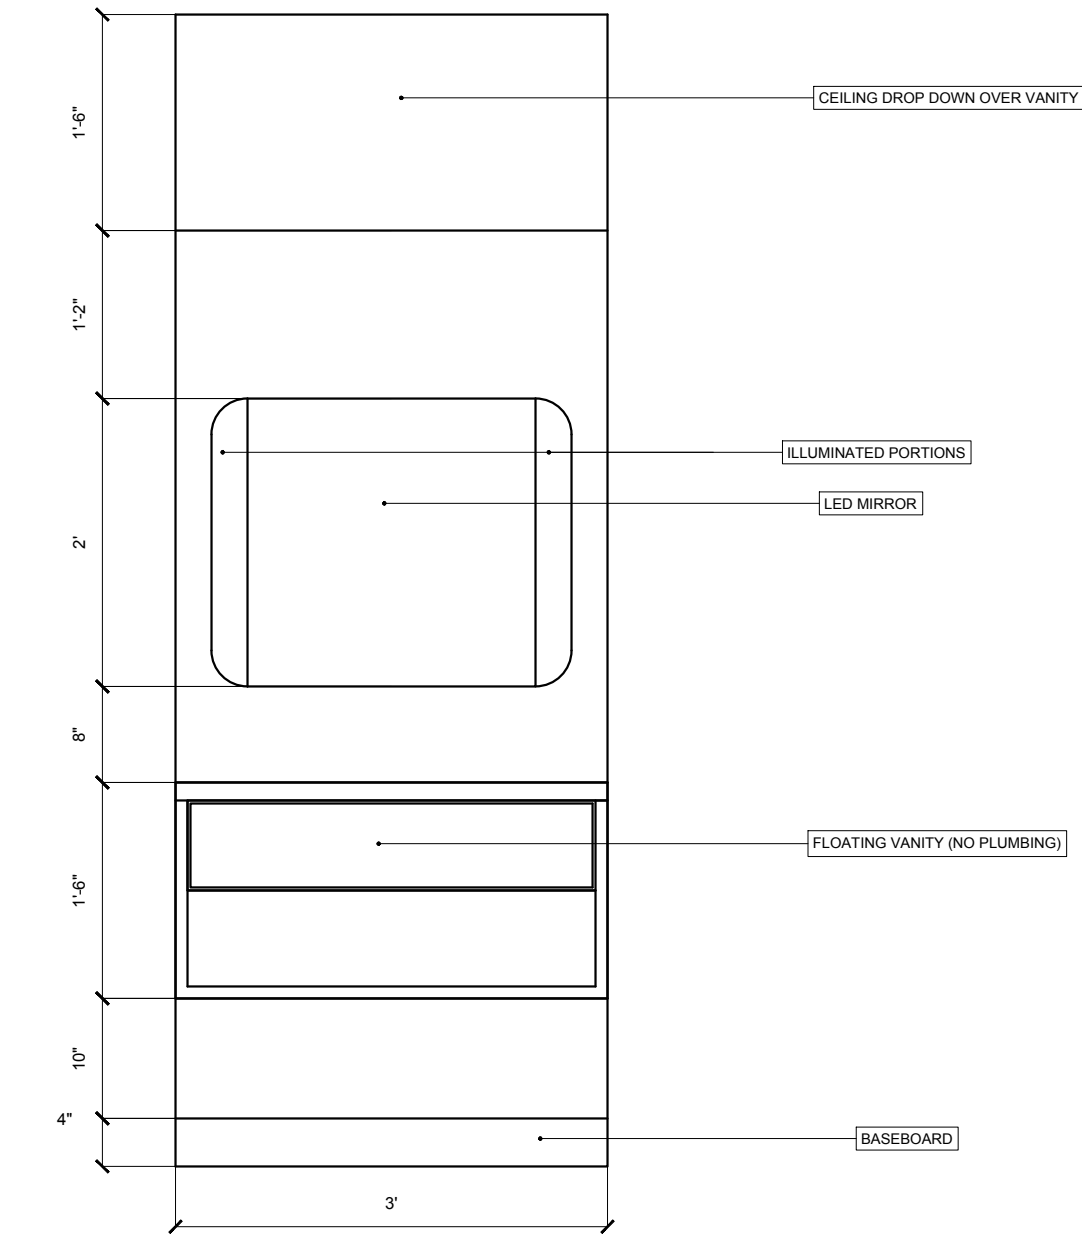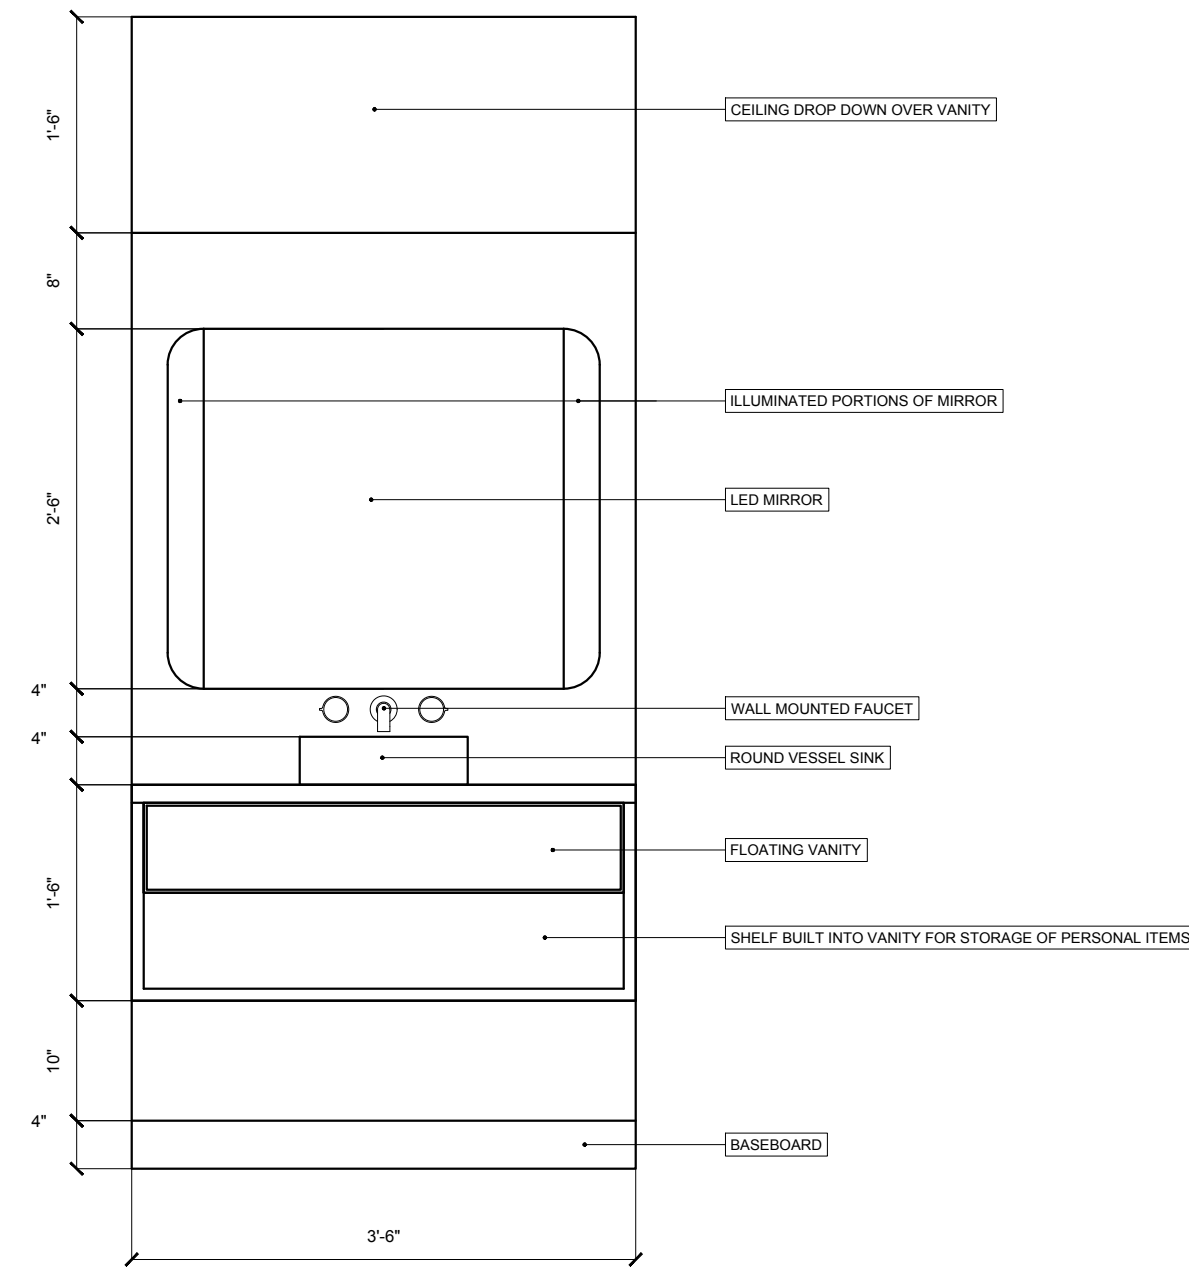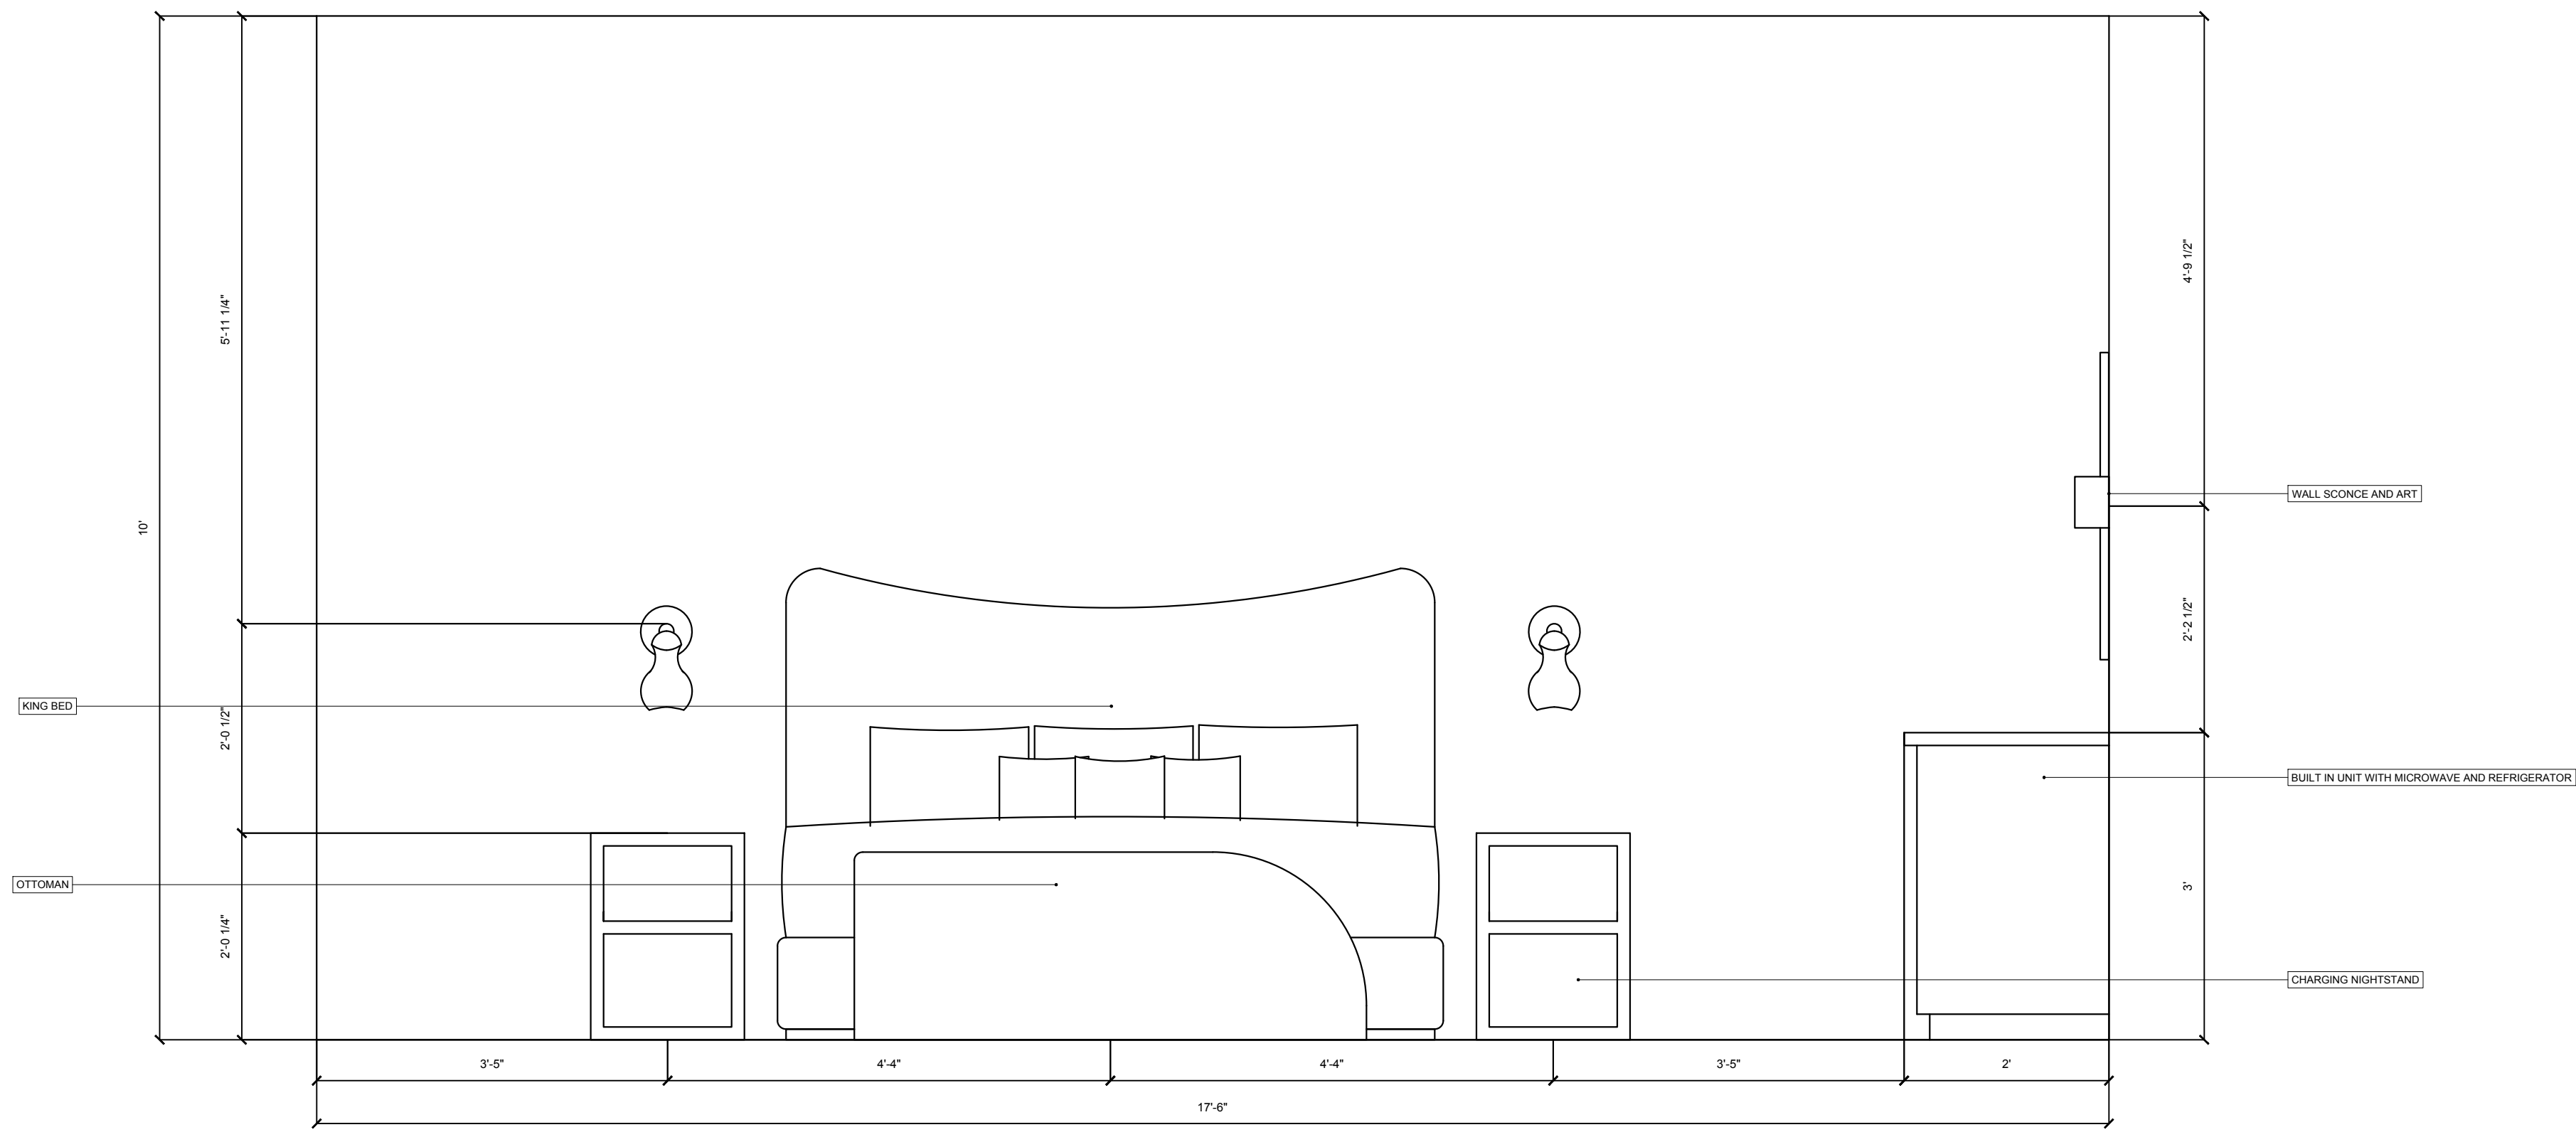

University of Alabama
Interior Design

THE SUMMIT
HOTEL

No.	Description	Date
-----	-------------	------


THE
SUMMIT HOTEL
MEXICO CITY, MEXICO

ADA KING TYPICAL
ELEVATIONS


Project Number	CTD 325 - 002
Date	FALL 2022
Drawn By	ELLE WAY
Checked By	KM

ID 3.08



Scale: 3/4" = 1'0"

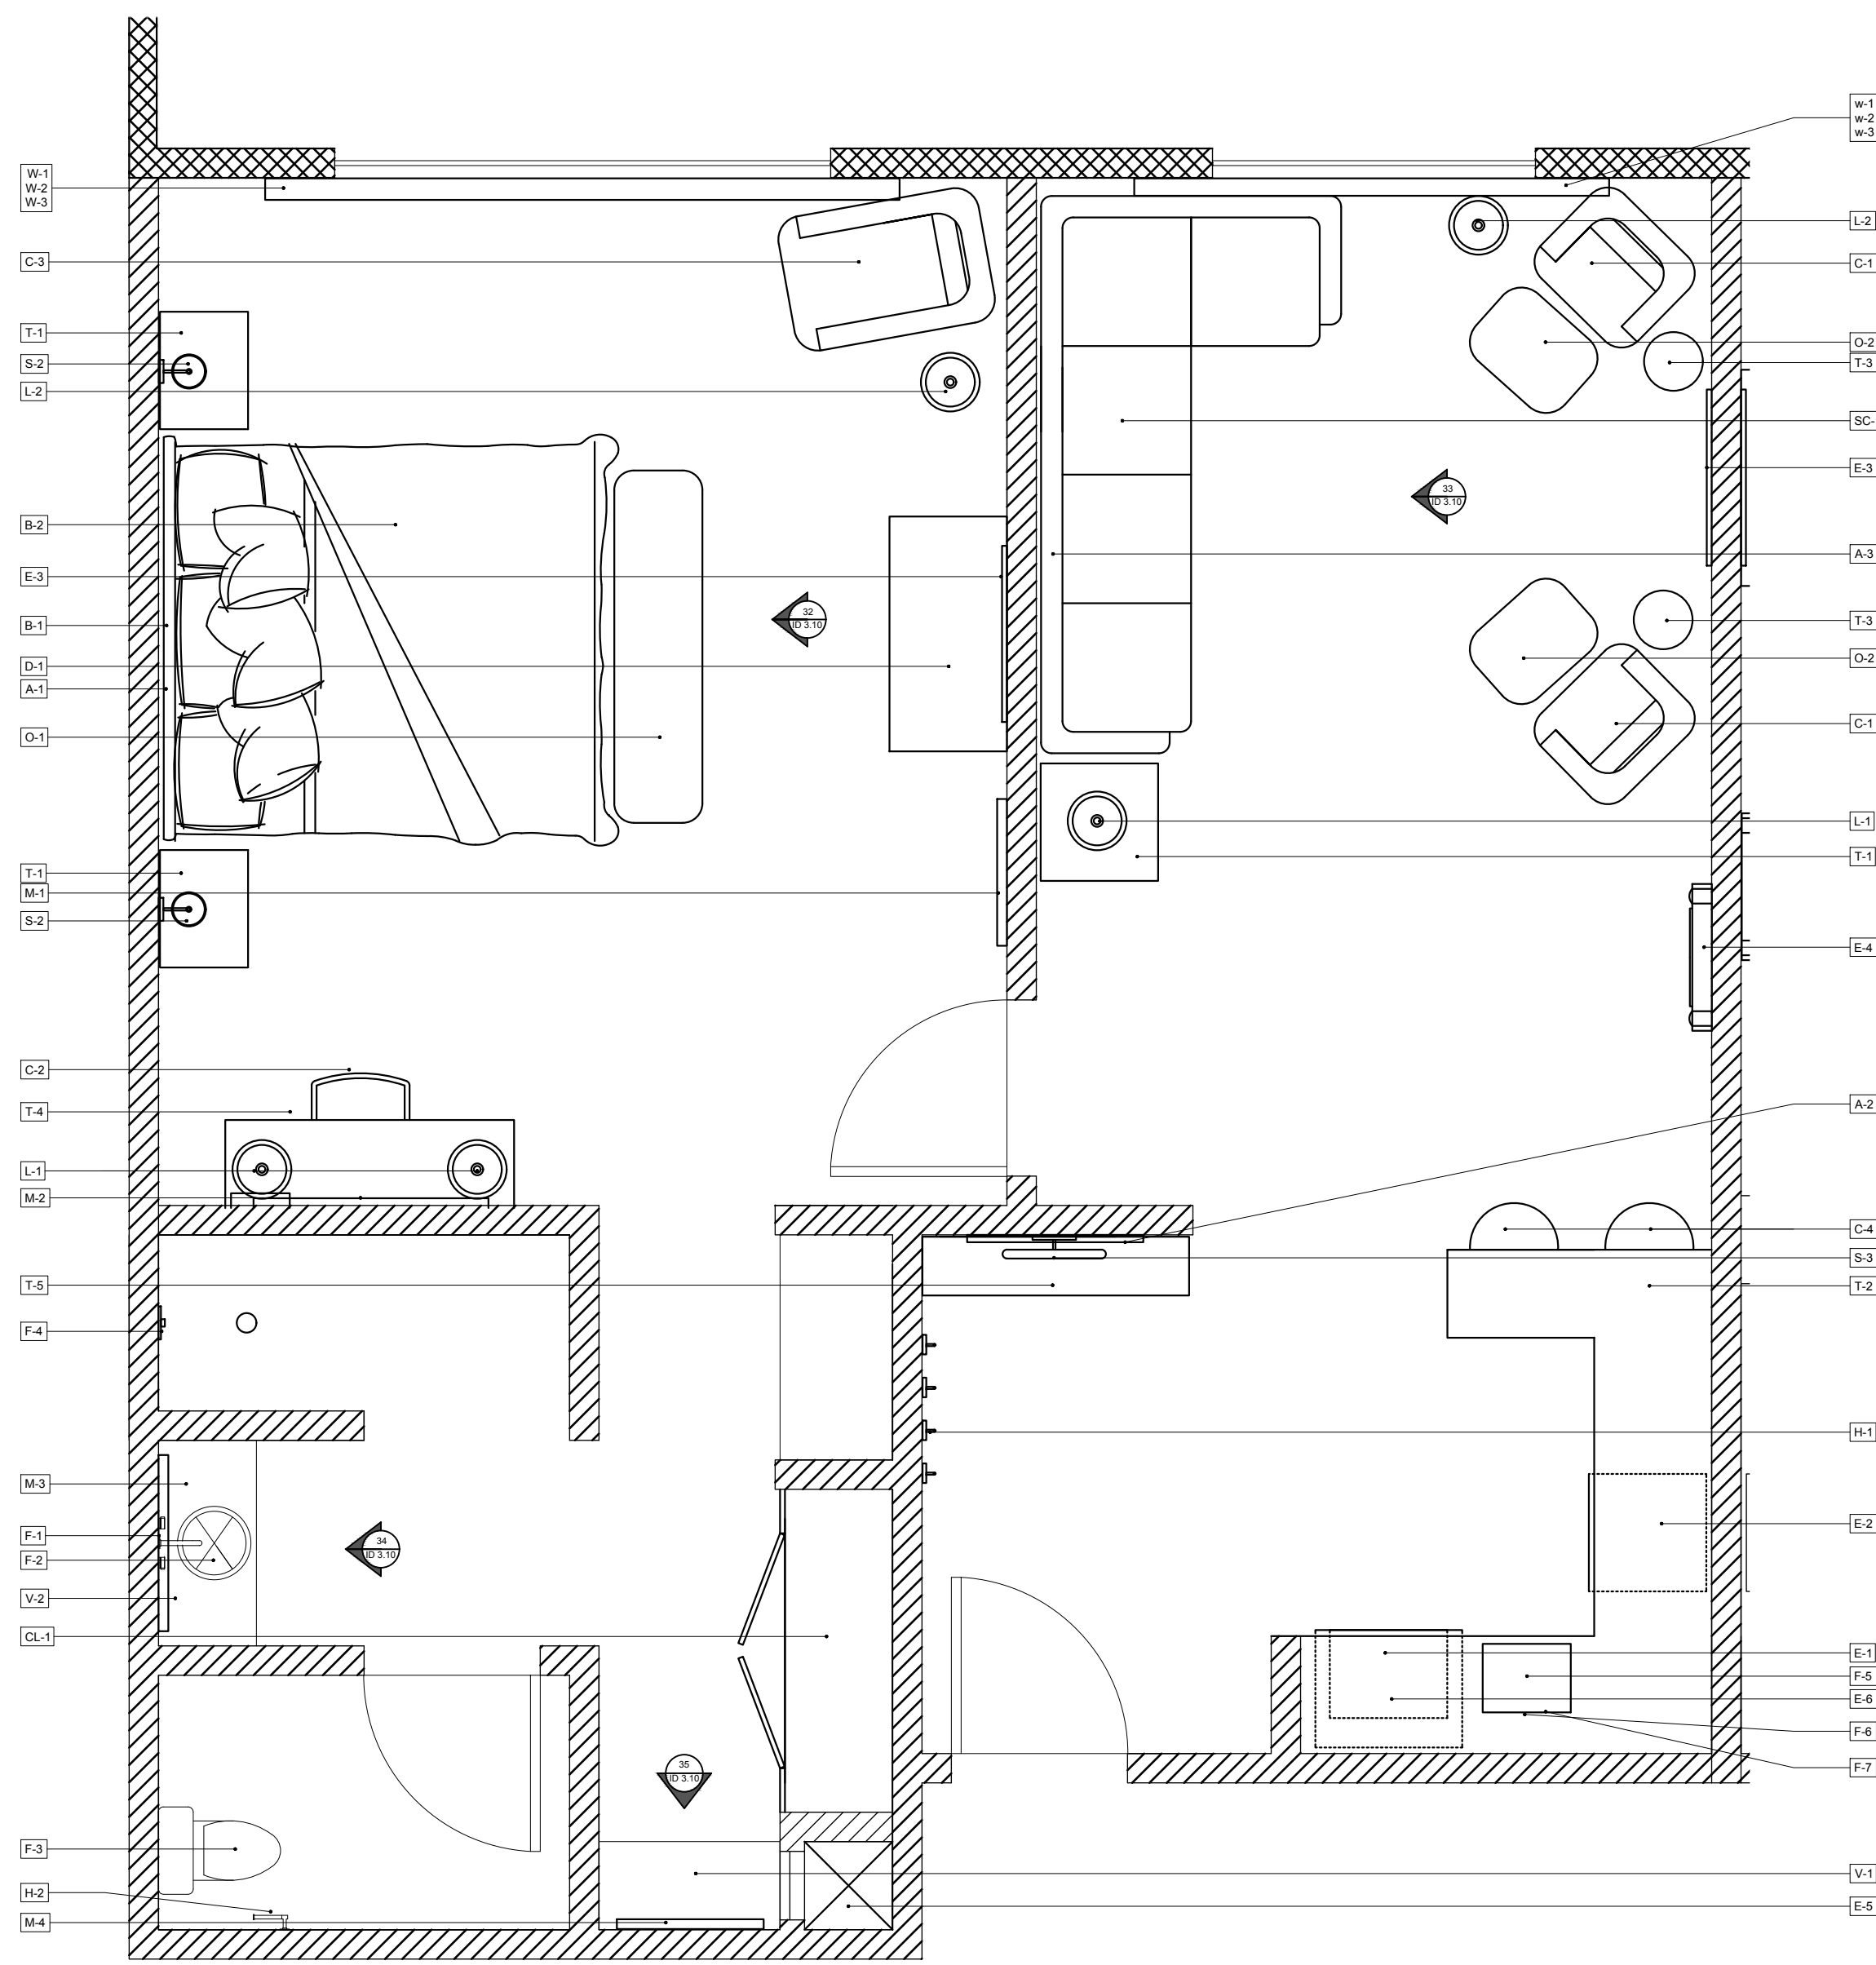

PFE LEGEND	
T-1	NIGHT STAND (USB AND PLUG IN)
T-2	CUSTOM BUILT IN
T-3	C TABLE
T-4	DESK
T-5	CONSOLE TABLE
T-6	DINING TABLE
B-1	HEADBOARD(K)
B-2	BED FRAME(K)
B-3	HEADBOARD(G)
B-4	BED FRAME(G)
O-1	END OF BED OTTOMAN
O-2	OTTOMAN
O-3	UPHOLSTERED BENCH
C-1	LOUNGE CHAIR
C-2	DESK CHAIR
C-3	CHAISE
C-4	BARSTOOL
C-5	DINING CHAIR
SO-1	SECTIONAL
D-1	DRESSER
E-1	MICROWAVE OVEN
E-2	FRIDGE
E-3	32" SMART TV
E-4	TONAL
E-5	WALL SAFE
E-6	COFFEE MAKER
M-1	28"W FULL LENGTH MIRROR
M-2	4" ROUND MIRROR
M-3	30" LED MIRROR
M-4	30" LED MIRROR
CL-1	CASEGOOD CLOSET
H-1	ENTRANCE HOOKS
H-2	PAPER HOLDER
H-3	2" GRAB BAR
H-4	28" GRAB BAR
H-5	4" GRAB BAR
V-1	38" VANITY
V-2	48" VANITY
F-1	FAUCET
F-2	LAVATORY SINK
F-3	WATERCLOSET
F-4	SHOWER FIXTURE
F-5	KITCHEN SINK
F-6	KITCHEN FAUCET
F-7	WATER PUR/HOT FIX. AND FAUCET
A-1	ART
A-2	ART
A-3	ART
L-1	TABLE LAMP
L-2	FLOOR LAMP
W-1	CORNICHE
W-2	CURTAIN
W-3	SHEERS
S-1	SCONCE
S-2	SCONCE
S-3	PICTURE LIGHT SCONCE

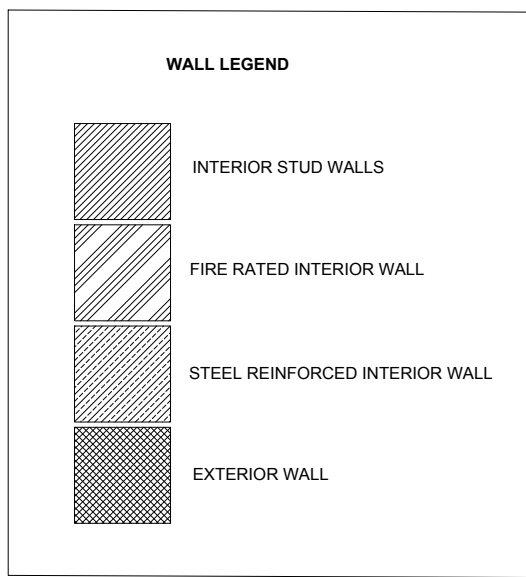

FINISH LEGEND	
CODE	MATERIAL
C-1	CARPET
LVP-1	LUXURY VINYL PLANK
T-1	FLOOR TILE
T-2	SHOWER FLOOR TILE
T-3	SHOWER WALL TILE
T-4	ACCENT WALL TILE
PT-1	OFF WHITE PAINT
PT-2	WARM GRAY/TAN PAINT
PT-3	MEDIUM COOL GRAY
B-1	BACKER BOARD
B-2	CARPET UNDERLAY
B-3	PLYWOOD
GYP	ACOUSTICAL GYPSUM WALL BOARD

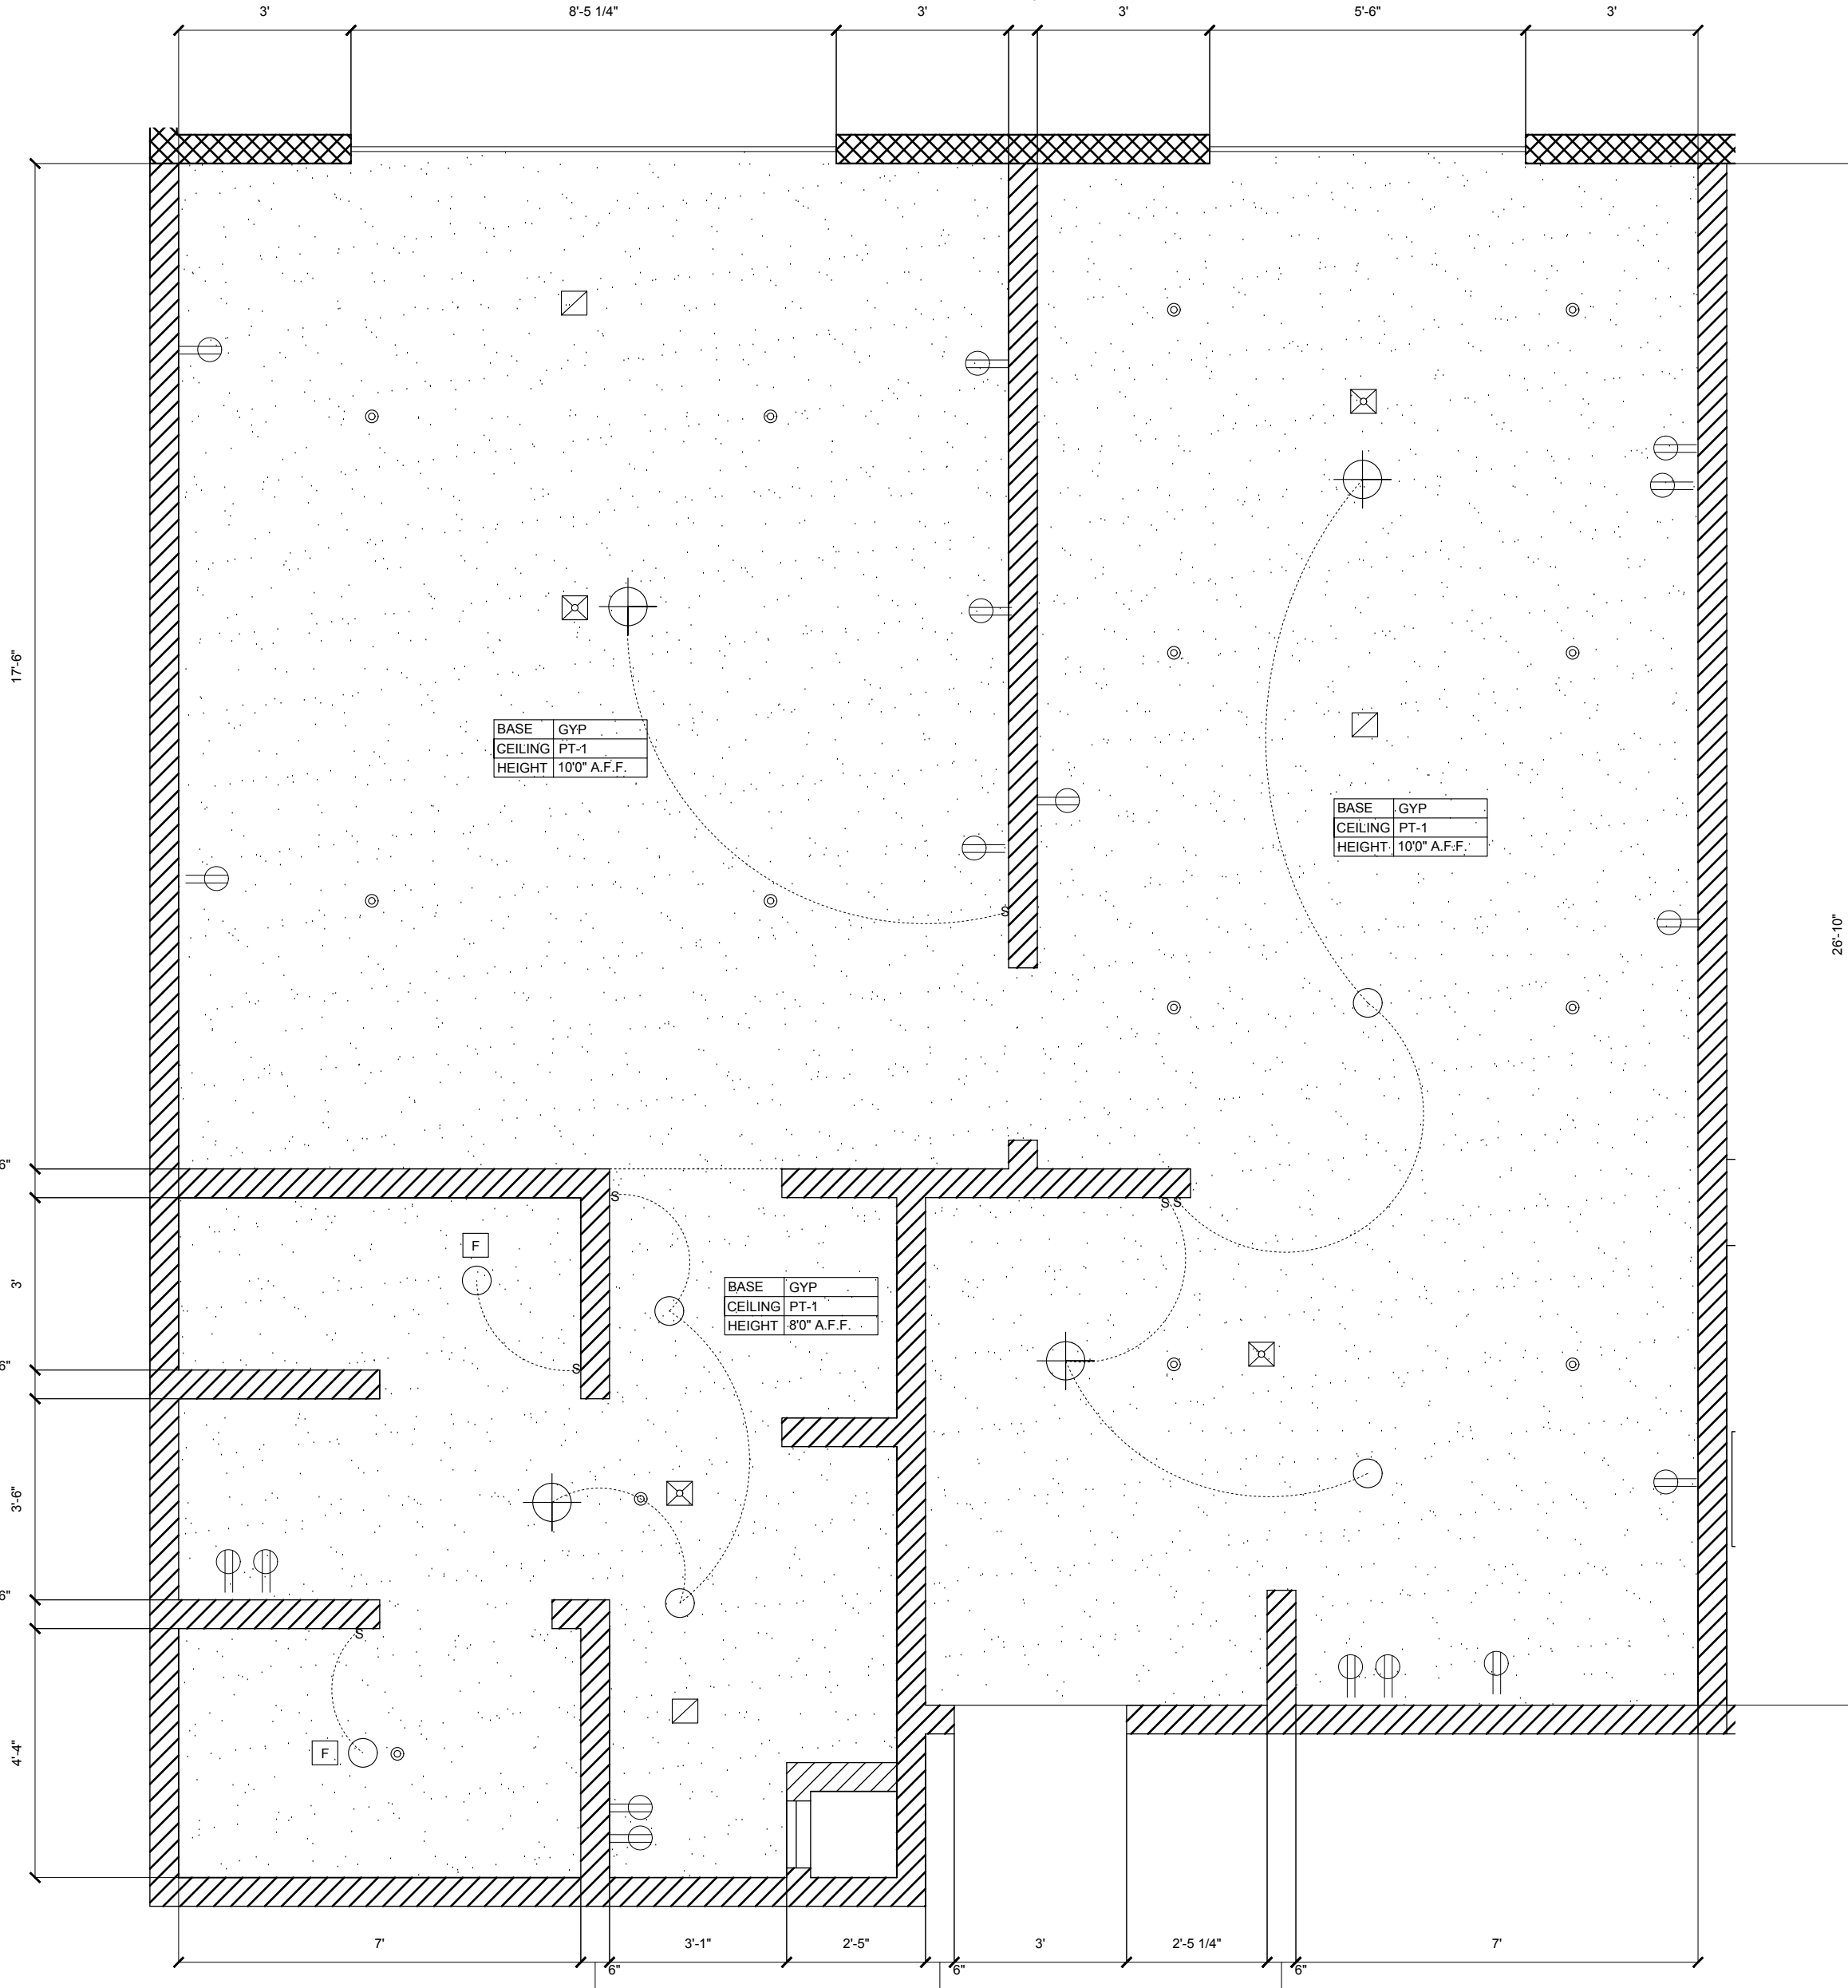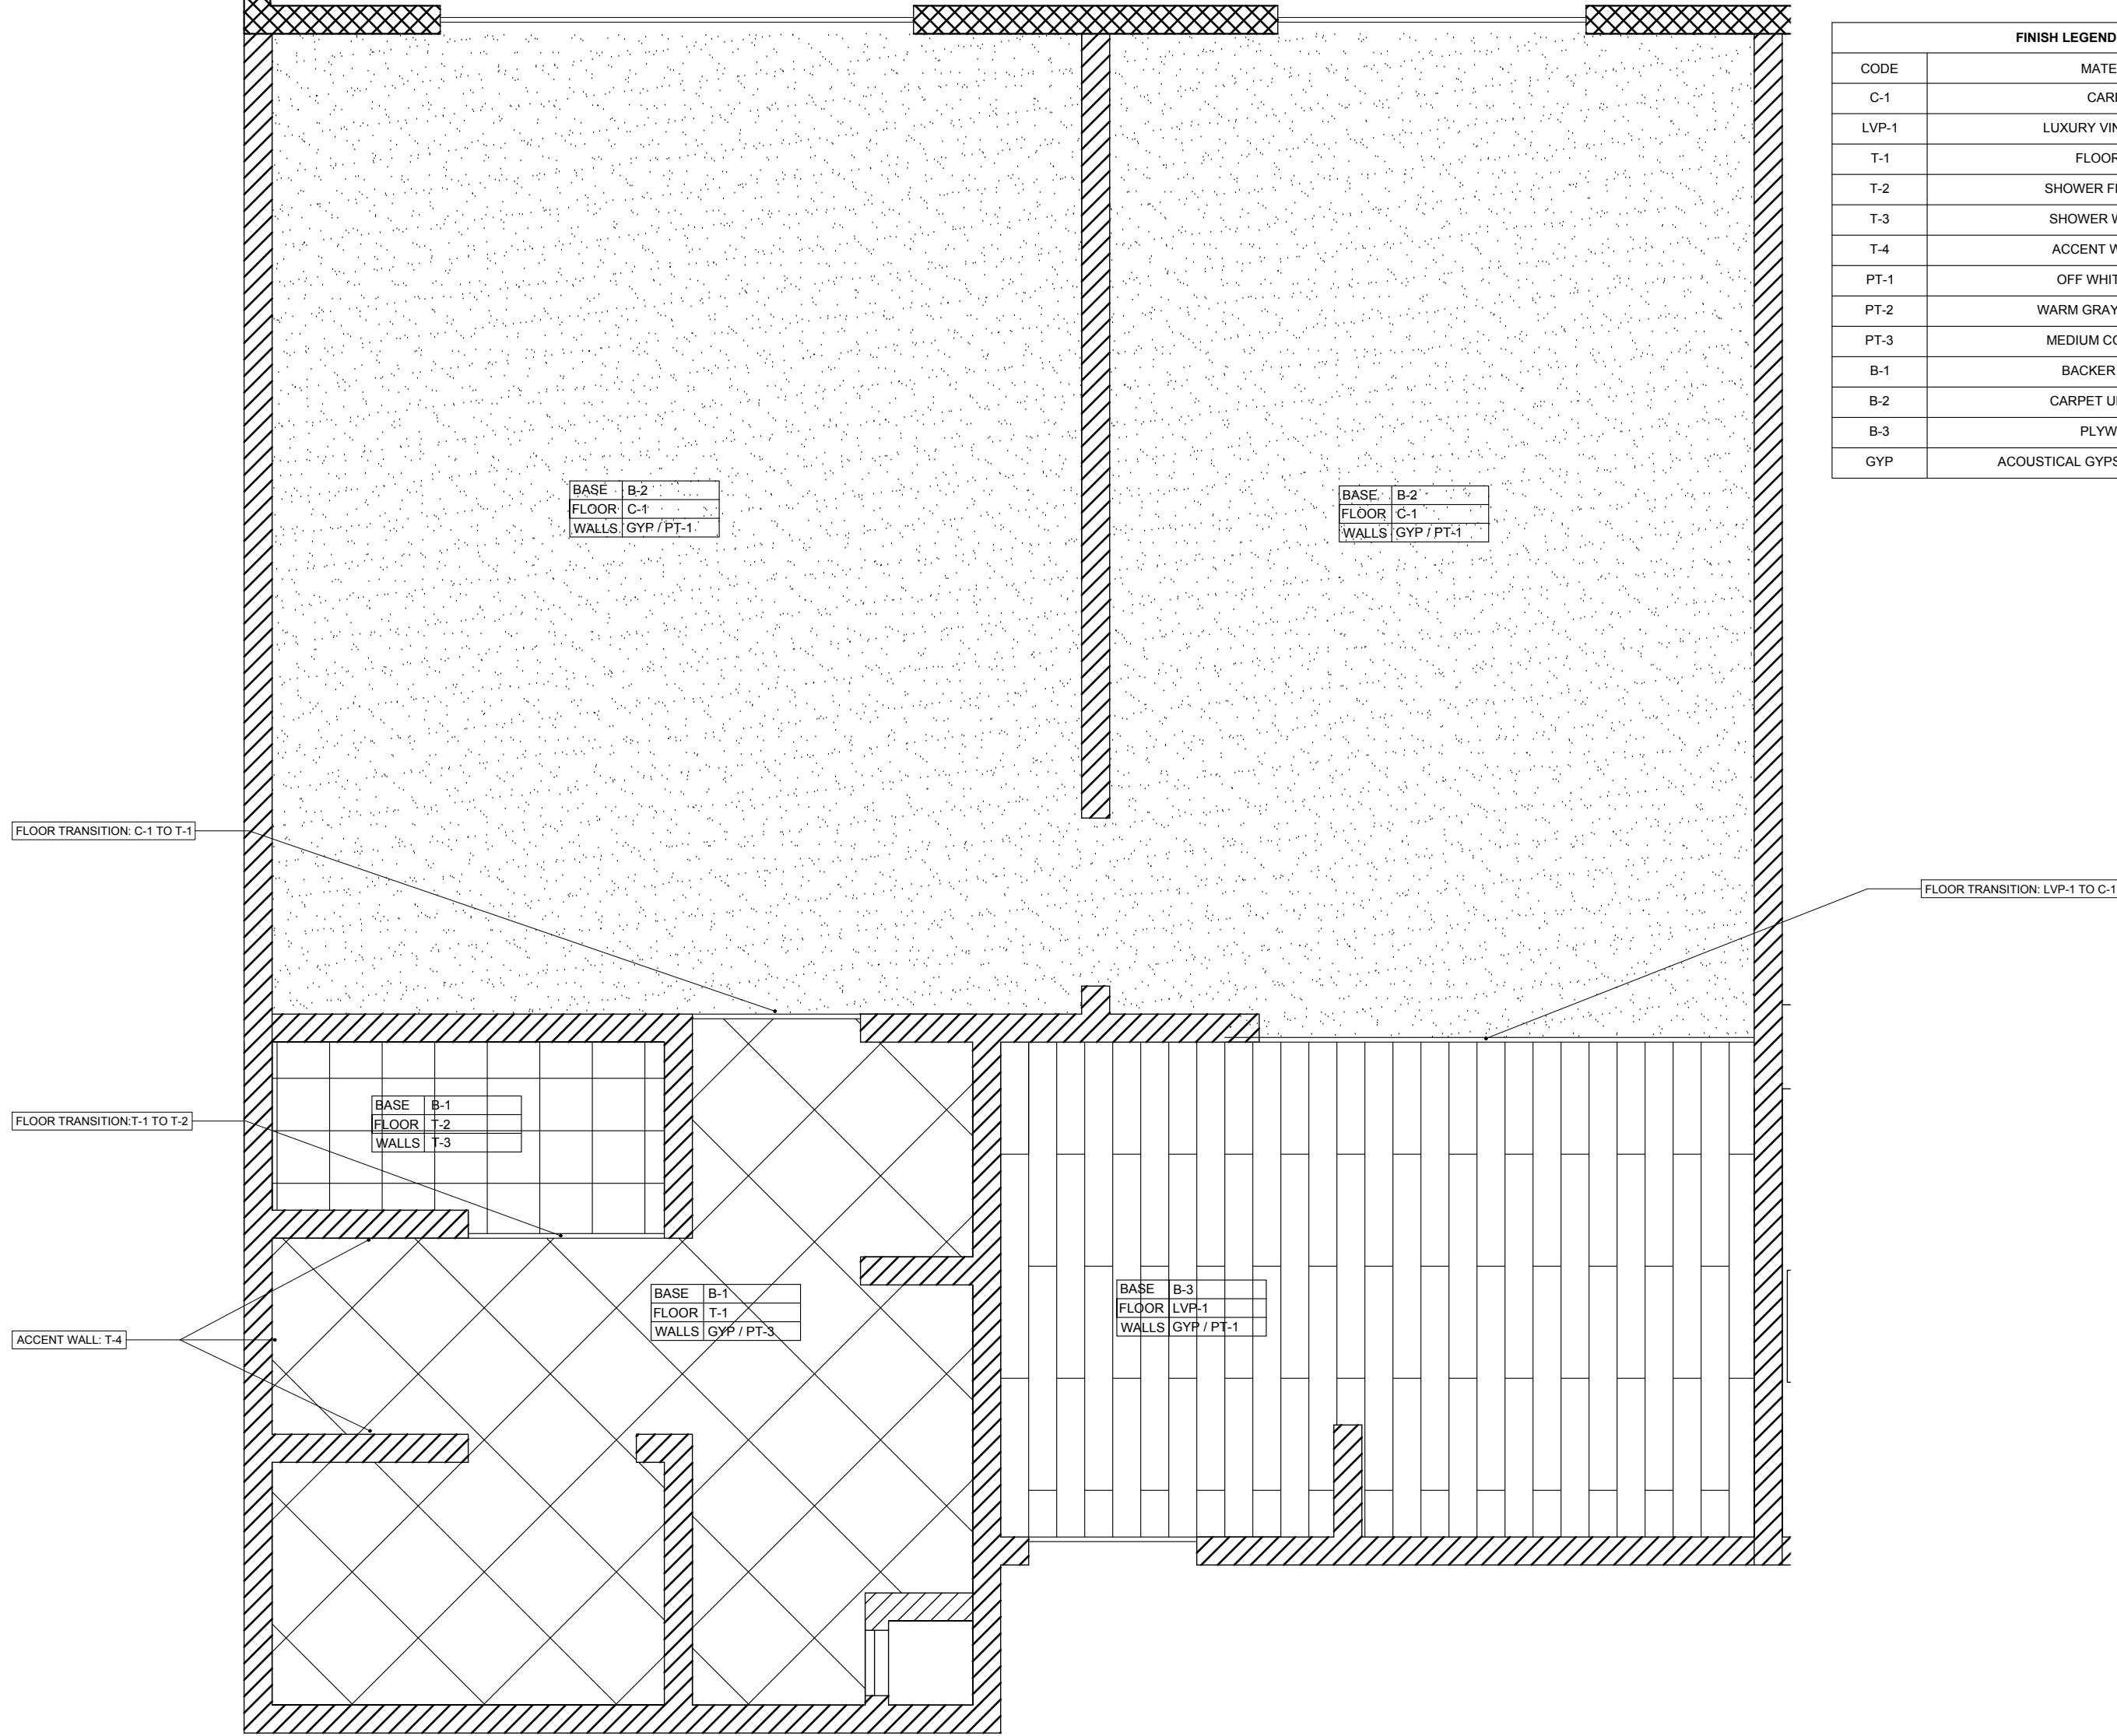

LIGHTING/SCP LEGEND	
	CEILING MOUNTED FLUSH FIXTURE
	4" RECESSED CAN LIGHT
	EXHAUST FAN
	HVAC SUPPLY
	HVAC RETURN
	RECESSED SPRINKLER HEAD
	DUPLEX OUTLET
	SWITCH



THE SUMMIT HOTEL
MEXICO CITY, MEXICO

University of Alabama
Interior Design

THE SUMMIT
HOTEL

No.	Description	Date
-----	-------------	------

THE
SUMMIT HOTEL
MEXICO CITY, MEXICO

SUITE TYPICAL

Project Number	CTD 325 - 002
Date	FALL 2022
Drawn By	ELLE WAY
Checked By	KM

ID 3.09

Scale: 3/8" = 1'0"



THE SUMMIT HOTEL
MEXICO CITY, MEXICO

University of Alabama
Interior Design

THE SUMMIT HOTEL

No.	Description	Date
-----	-------------	------


THE
SUMMIT HOTEL
MEXICO CITY, MEXICO

SUITE TYPICAL ELEVATIONS


Project Number	CTD 325 - 002
Date	FALL 2022
Drawn By	ELLE WAY
Checked By	KM

ID 3.10


Scale: 3/4" = 1'0"

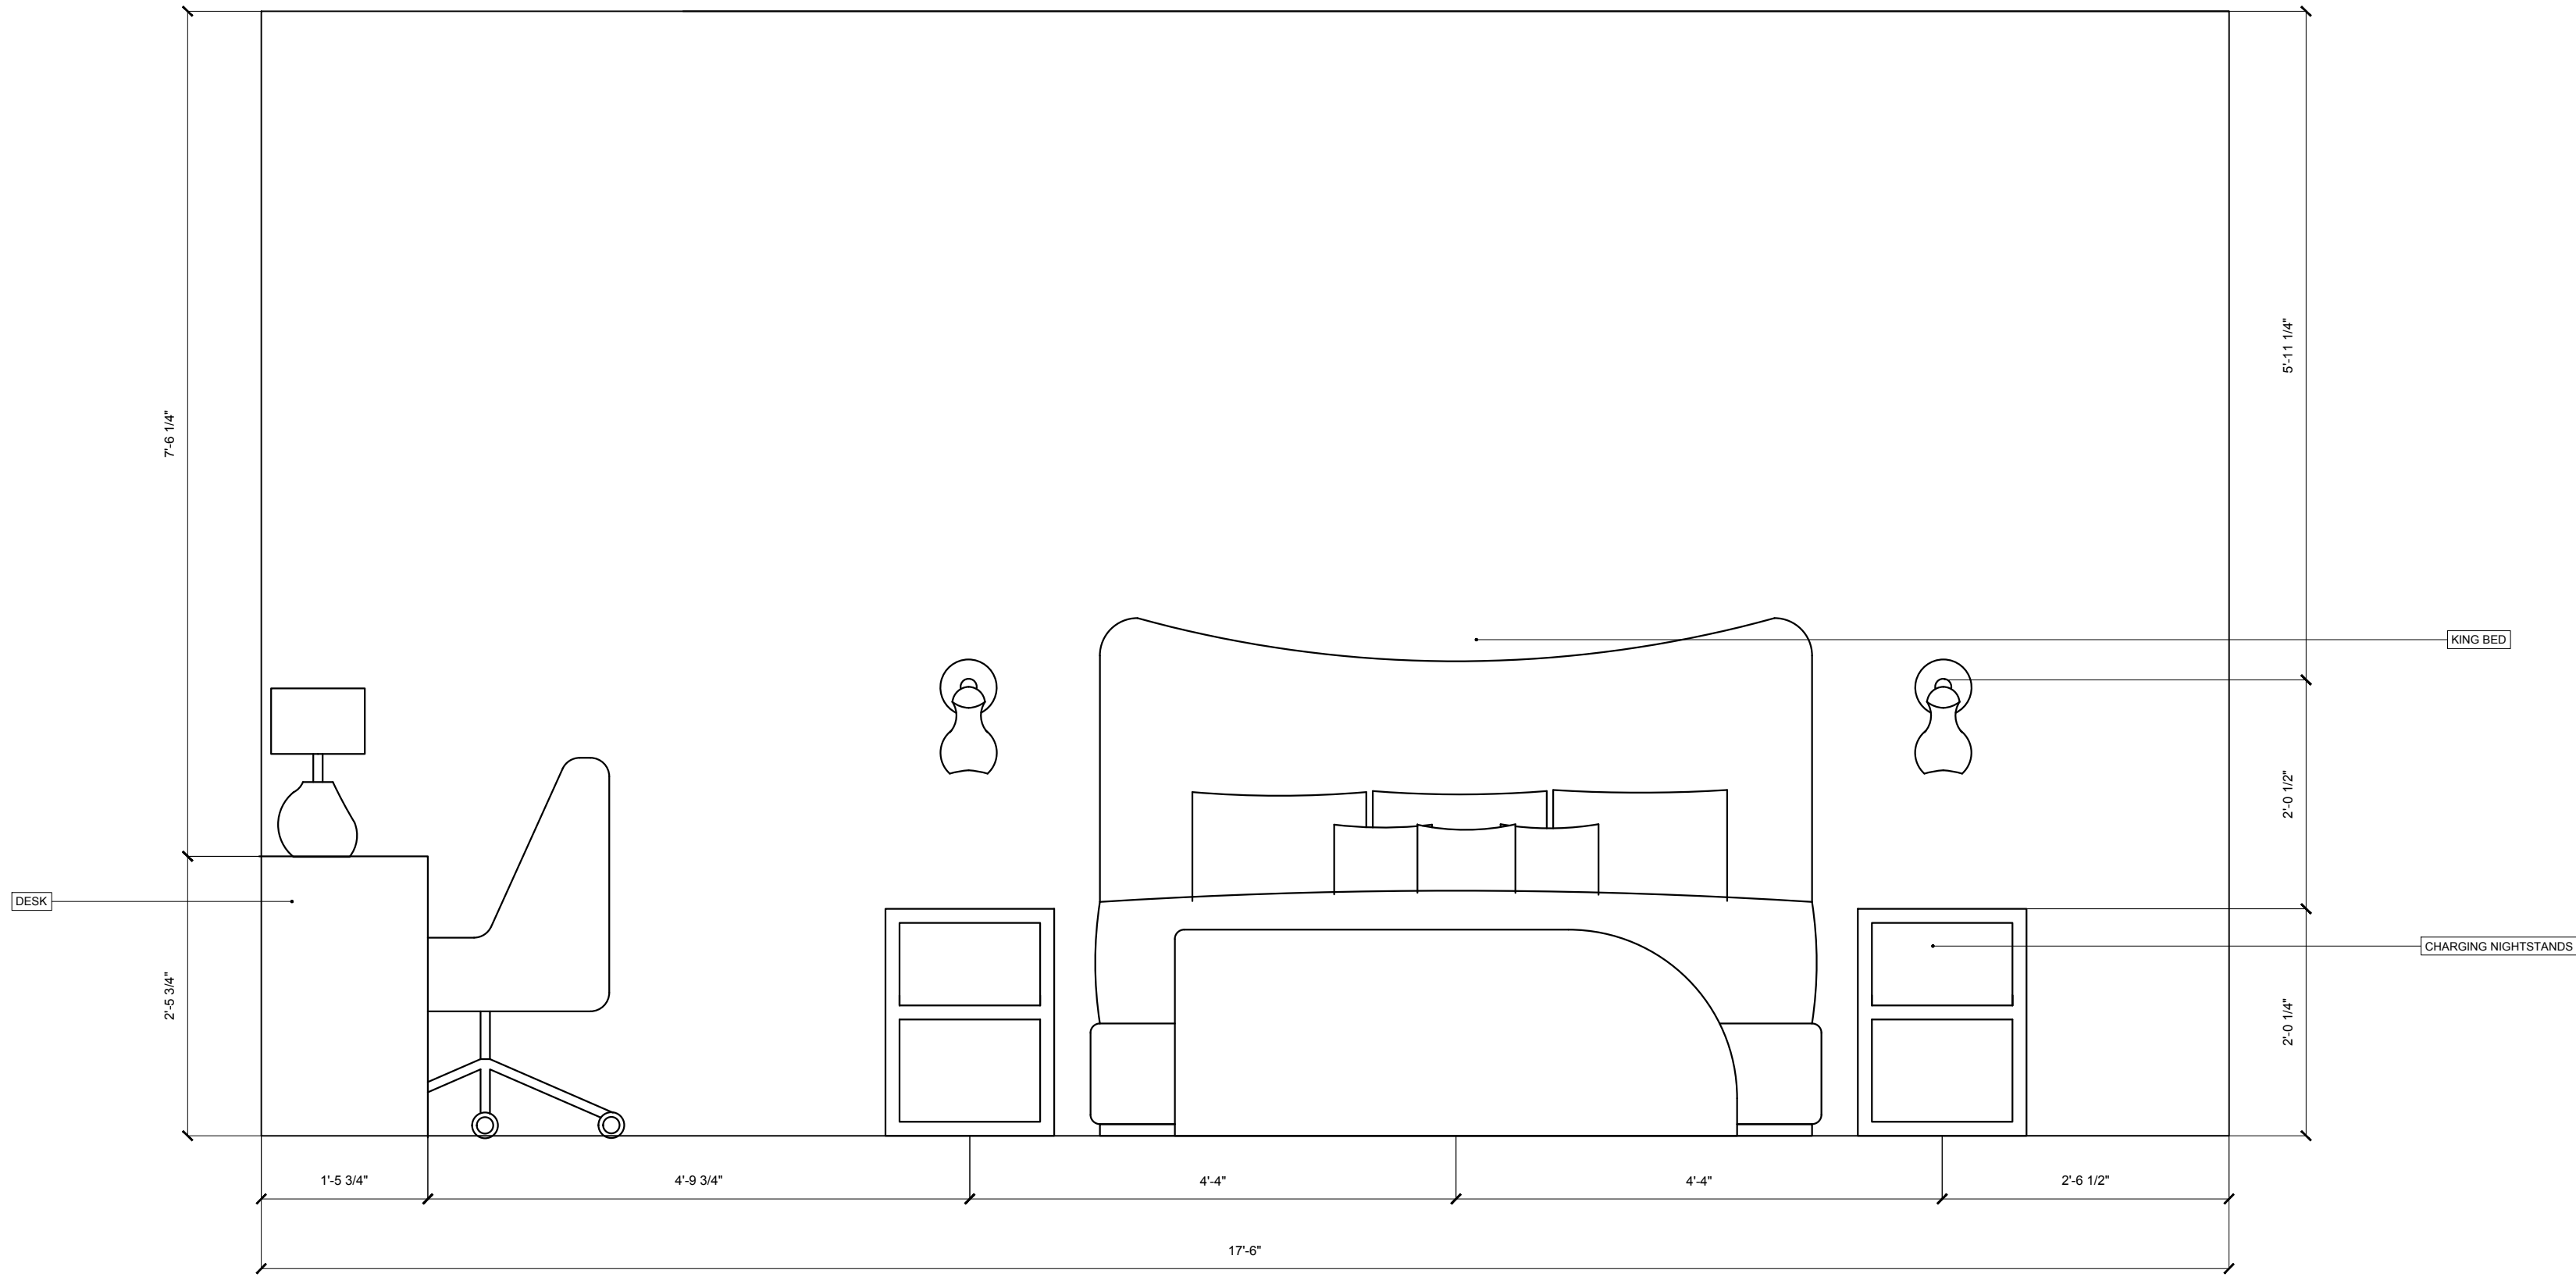


32 SUITE TYPICAL ELEVATION
SCALE: 3/4" = 1'0"

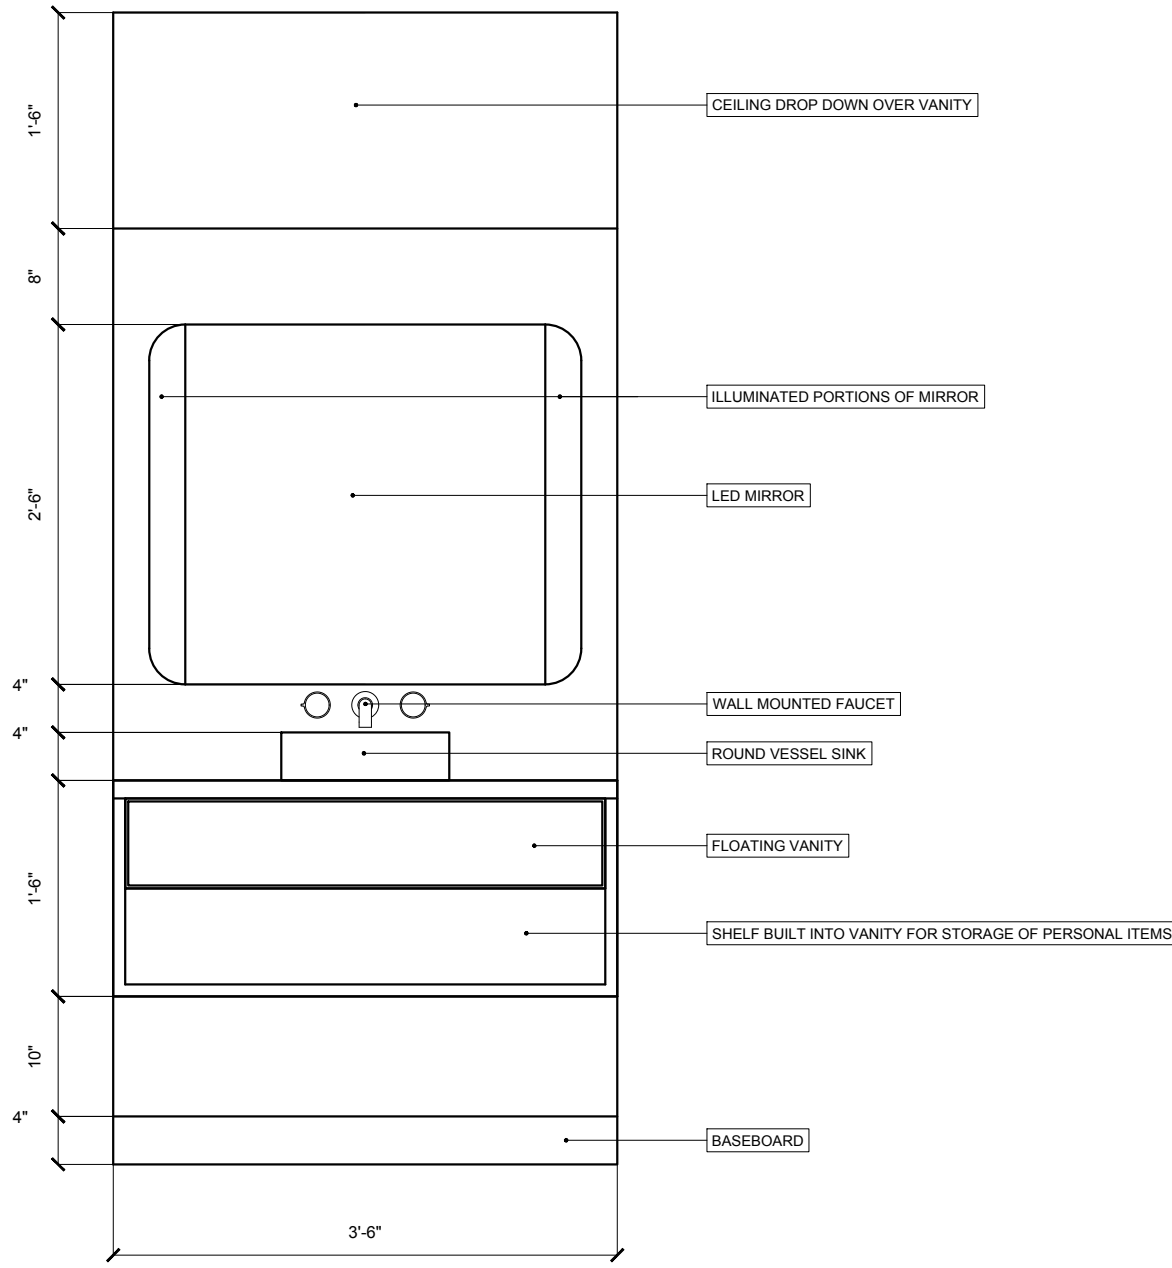


34 SUITE TYPICAL ELEVATION
SCALE: 3/4" = 1'0"

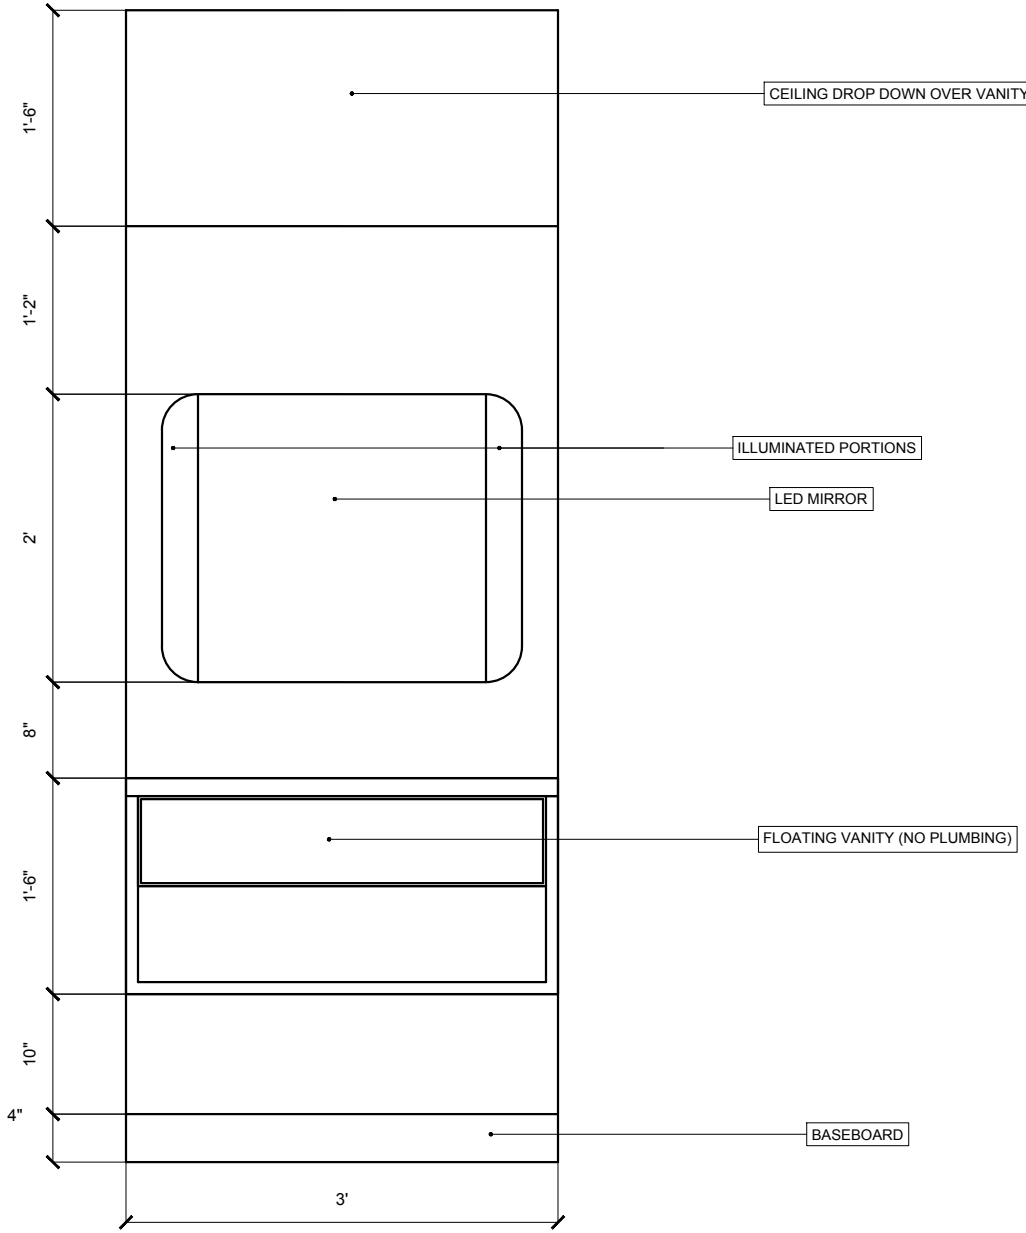


35 SUITE TYPICAL ELEVATION
SCALE: 3/4" = 1'0"

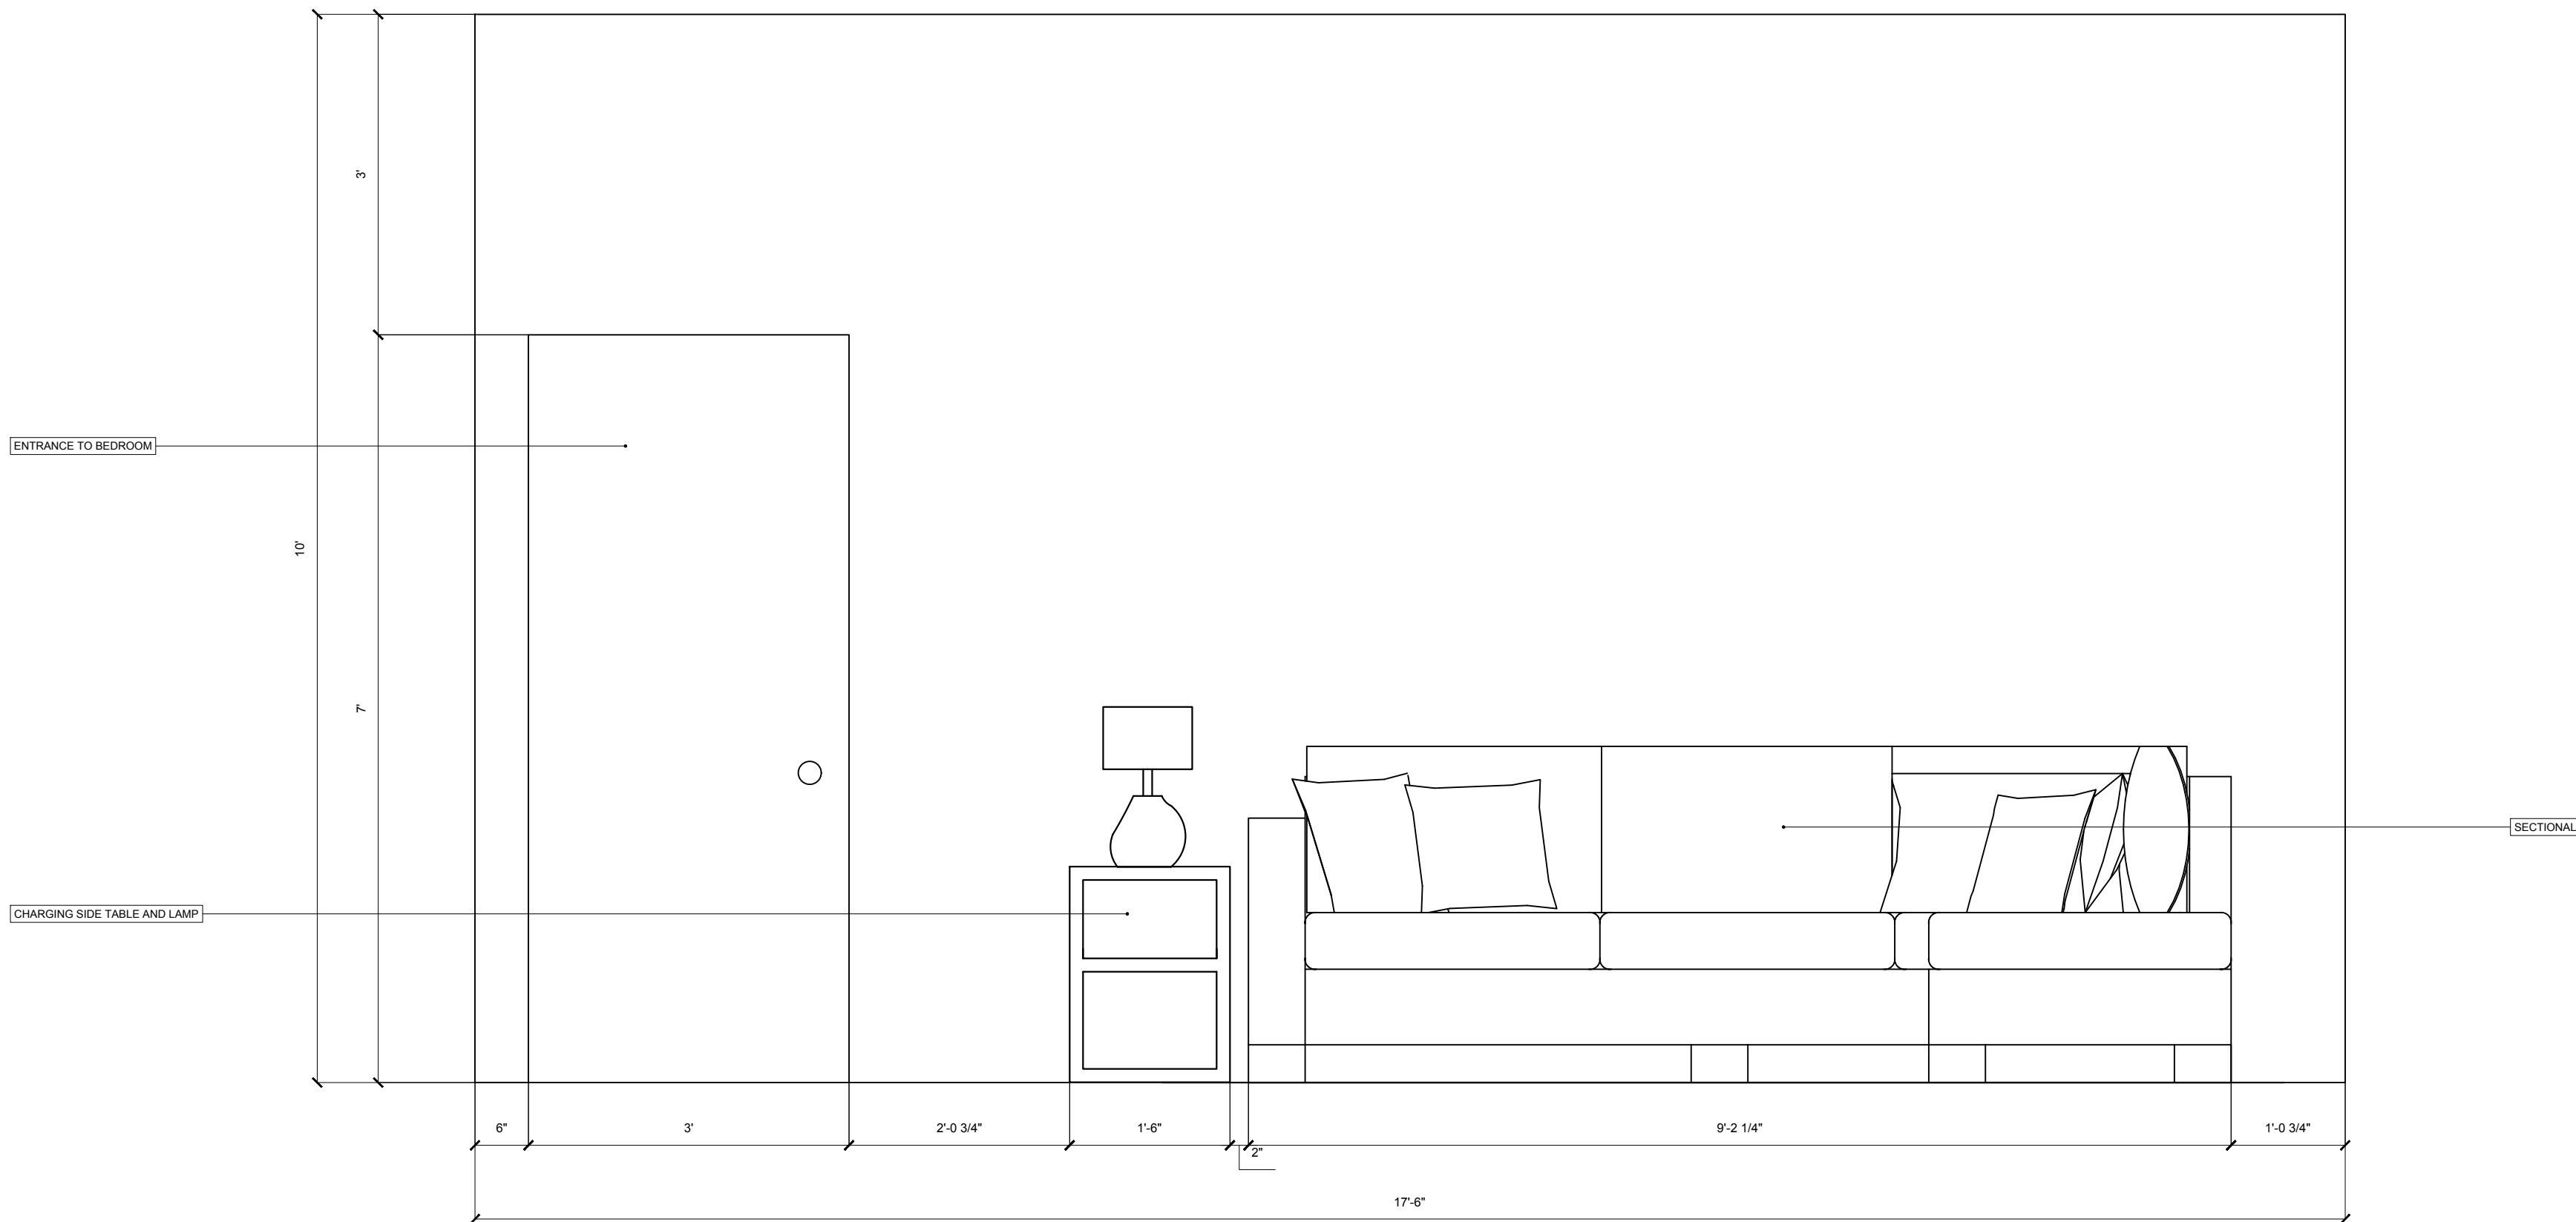

33 SUITE TYPICAL ELEVATION
SCALE: 3/4" = 1'0"

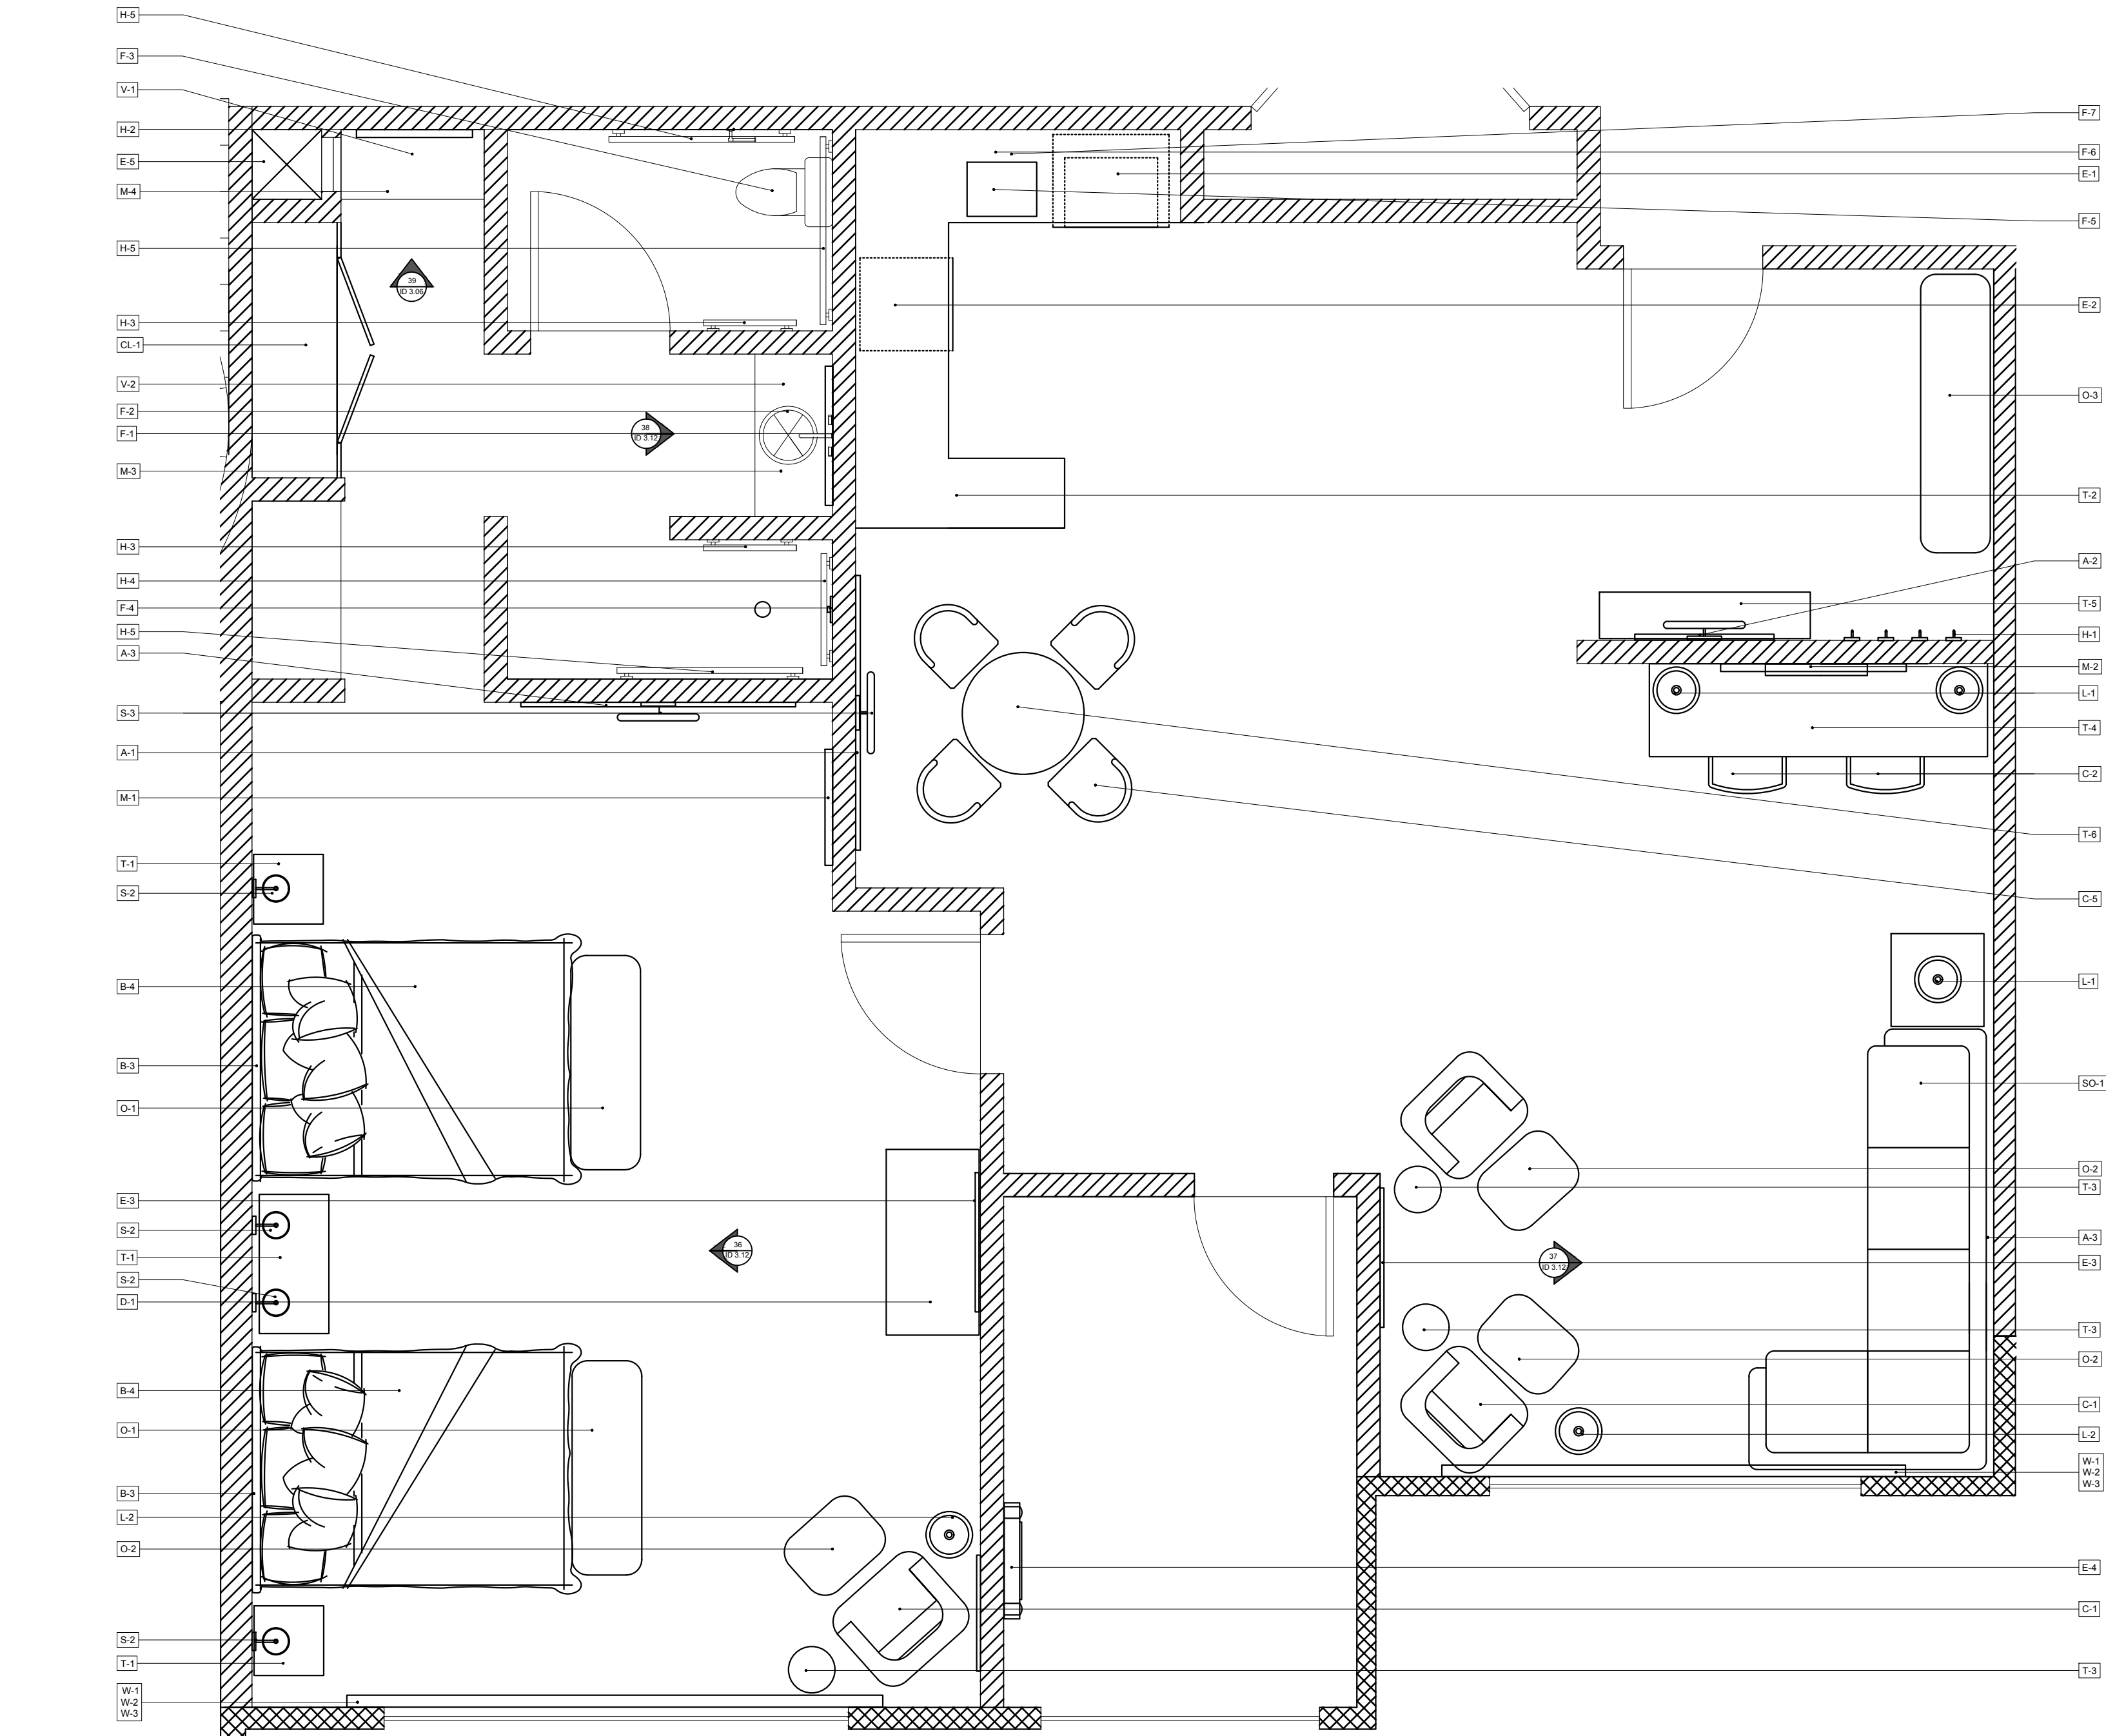


PFE LEGEND	
T-1	NIGHT STAND (USB AND PLUG IN)
T-2	CUSTOM BUILT IN
T-3	C. TABLE
T-4	DESK
T-5	CONSOLE TABLE
T-6	DINING TABLE
B-1	HEADBOARD(K)
B-2	BED FRAME(K)
B-3	HEADBOARD(Q)
B-4	BED FRAME(Q)
Q-1	END OF BED OTTOMAN
Q-2	OTTOMAN
Q-3	UPHOLSTERED BENCH
C-1	LOUNGE CHAIR
C-2	DESK CHAIR
C-3	CHAISE
C-4	BARSTOOL
C-5	DINING CHAIR
SC-1	SECTIONAL
D-1	DRESSER
E-1	MICROWAVE OVEN
E-2	FRIDGE
E-3	32" SMART TV
E-4	TONAL
E-5	WALL SAFE
E-6	COFFEE MAKER
M-1	26"W FULL LENGTH MIRROR
M-2	4" ROUND MIRROR
M-3	36" LED MIRROR
M-4	36" LED MIRROR
CL-1	CLOSET CLOSET
H-1	ENTRANCE HOOKS
H-2	PAPER HOLDER
H-3	2" GRAB BAR
H-4	26" GRAB BAR
H-5	4" GRAB BAR
V-1	36" VANITY
V-2	42" VANITY
F-1	FAUCET
F-2	LAUNDRY SINK
F-3	WATER CLOSET
F-4	SHOWER FIXTURE
F-5	KITCHEN SINK
F-6	KITCHEN FAUCET
F-7	WATER PURHEAT FIX. AND FAUCET
A-1	ART
A-2	ART
A-3	ART
L-1	TABLE LAMP
L-2	FLOOR LAMP
W-1	CORNICE
W-2	CURTAIN
W-3	SHEERS
S-1	SCONCE
S-2	SCONCE
S-3	PICTURE LIGHT SCONCE

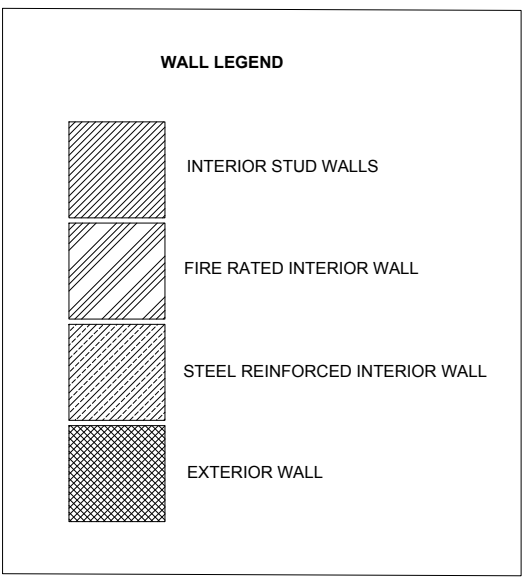


University of Alabama
Interior Design

THE SUMMIT HOTEL

LIGHTING LEGEND	
	CEILING MOUNTED FLUSH FIXTURE
	6" RECESSED CAN LIGHT
	EXHAUST FAN
	HVAC SUPPLY
	HVAC RETURN
	RECESSED SPRINKLER HEAD
	DUPLEX OUTLET
	SWITCH

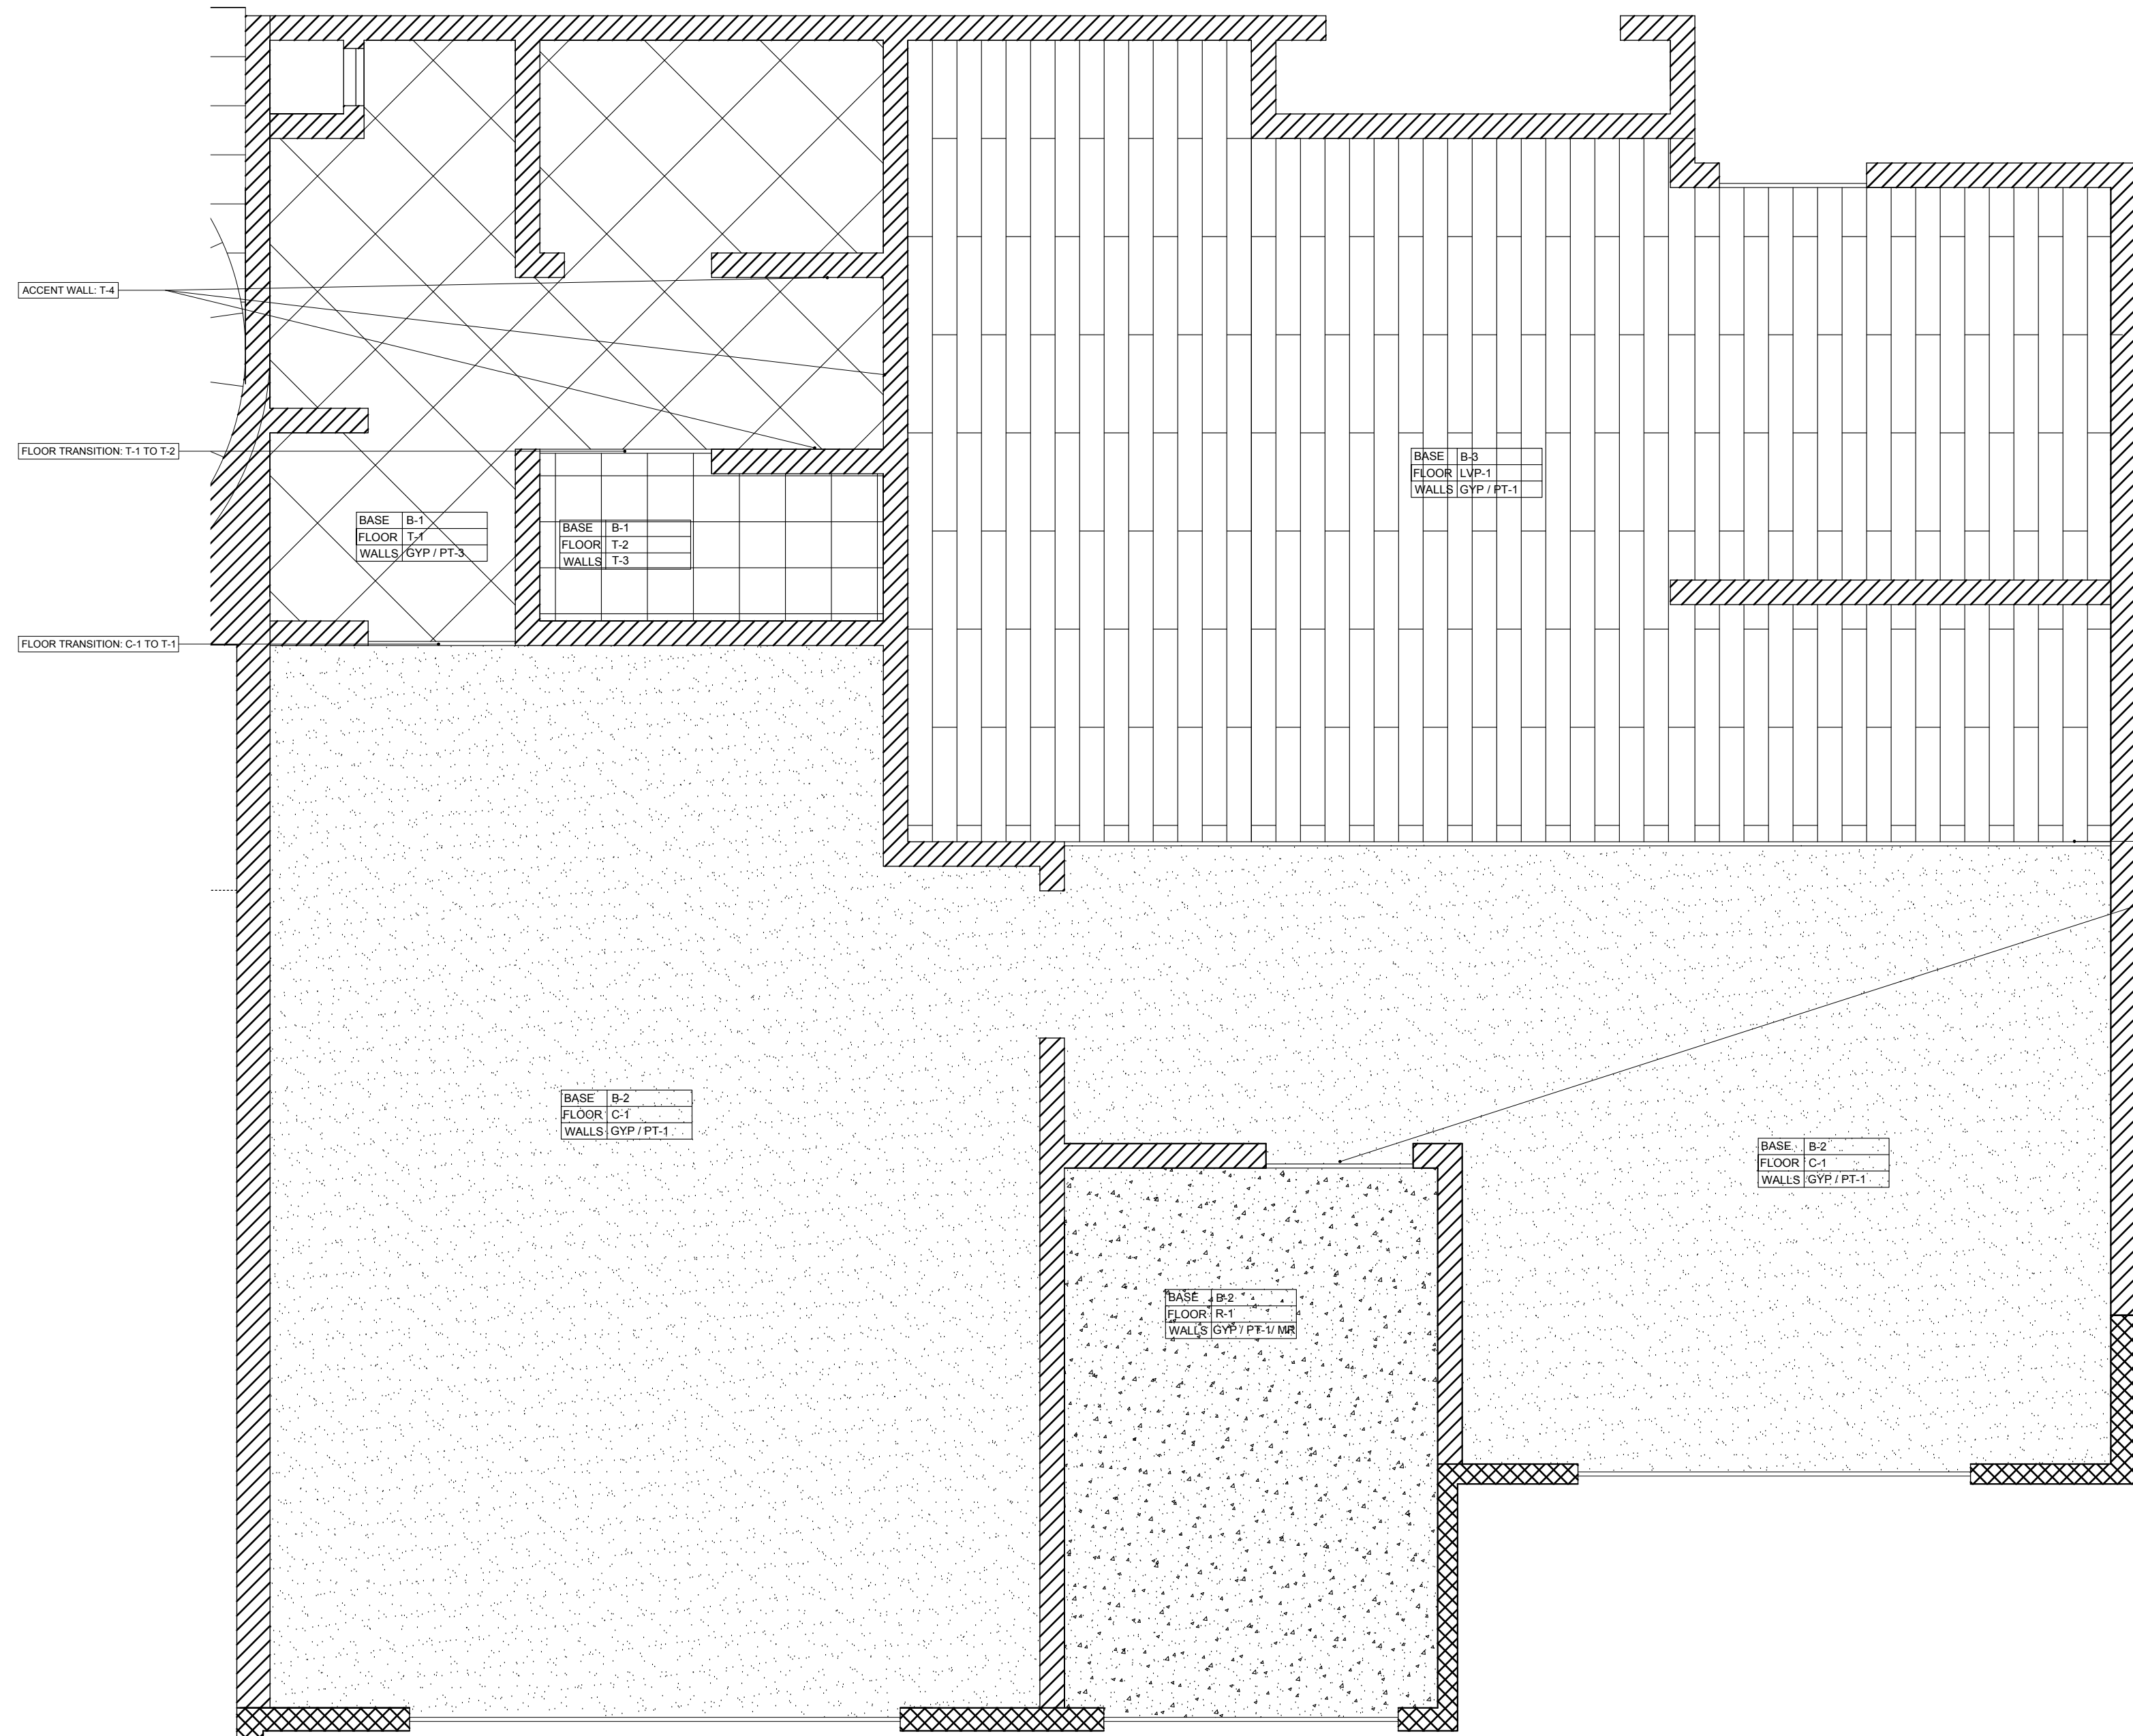

FINISH LEGEND	
CODE	MATERIAL
C-1	CARPET
LVP-1	LUXURY VINYL PLANK
T-1	FLOOR TILE
T-2	SHOWER FLOOR TILE
T-3	SHOWER WALL TILE
T-4	ACCENT WALL TILE
PT-1	OFF WHITE PAINT
PT-2	WARM GRAY/TAN PAINT
PT-3	MEDIUM COOL GRAY
B-1	BACKER BOARD
B-2	CARPET UNDERLAY
B-3	PLYWOOD
GYP	ACOUSTICAL GYPSUM WALL BOARD
R-1	RUBBER FLOORING
MR	MIRROR

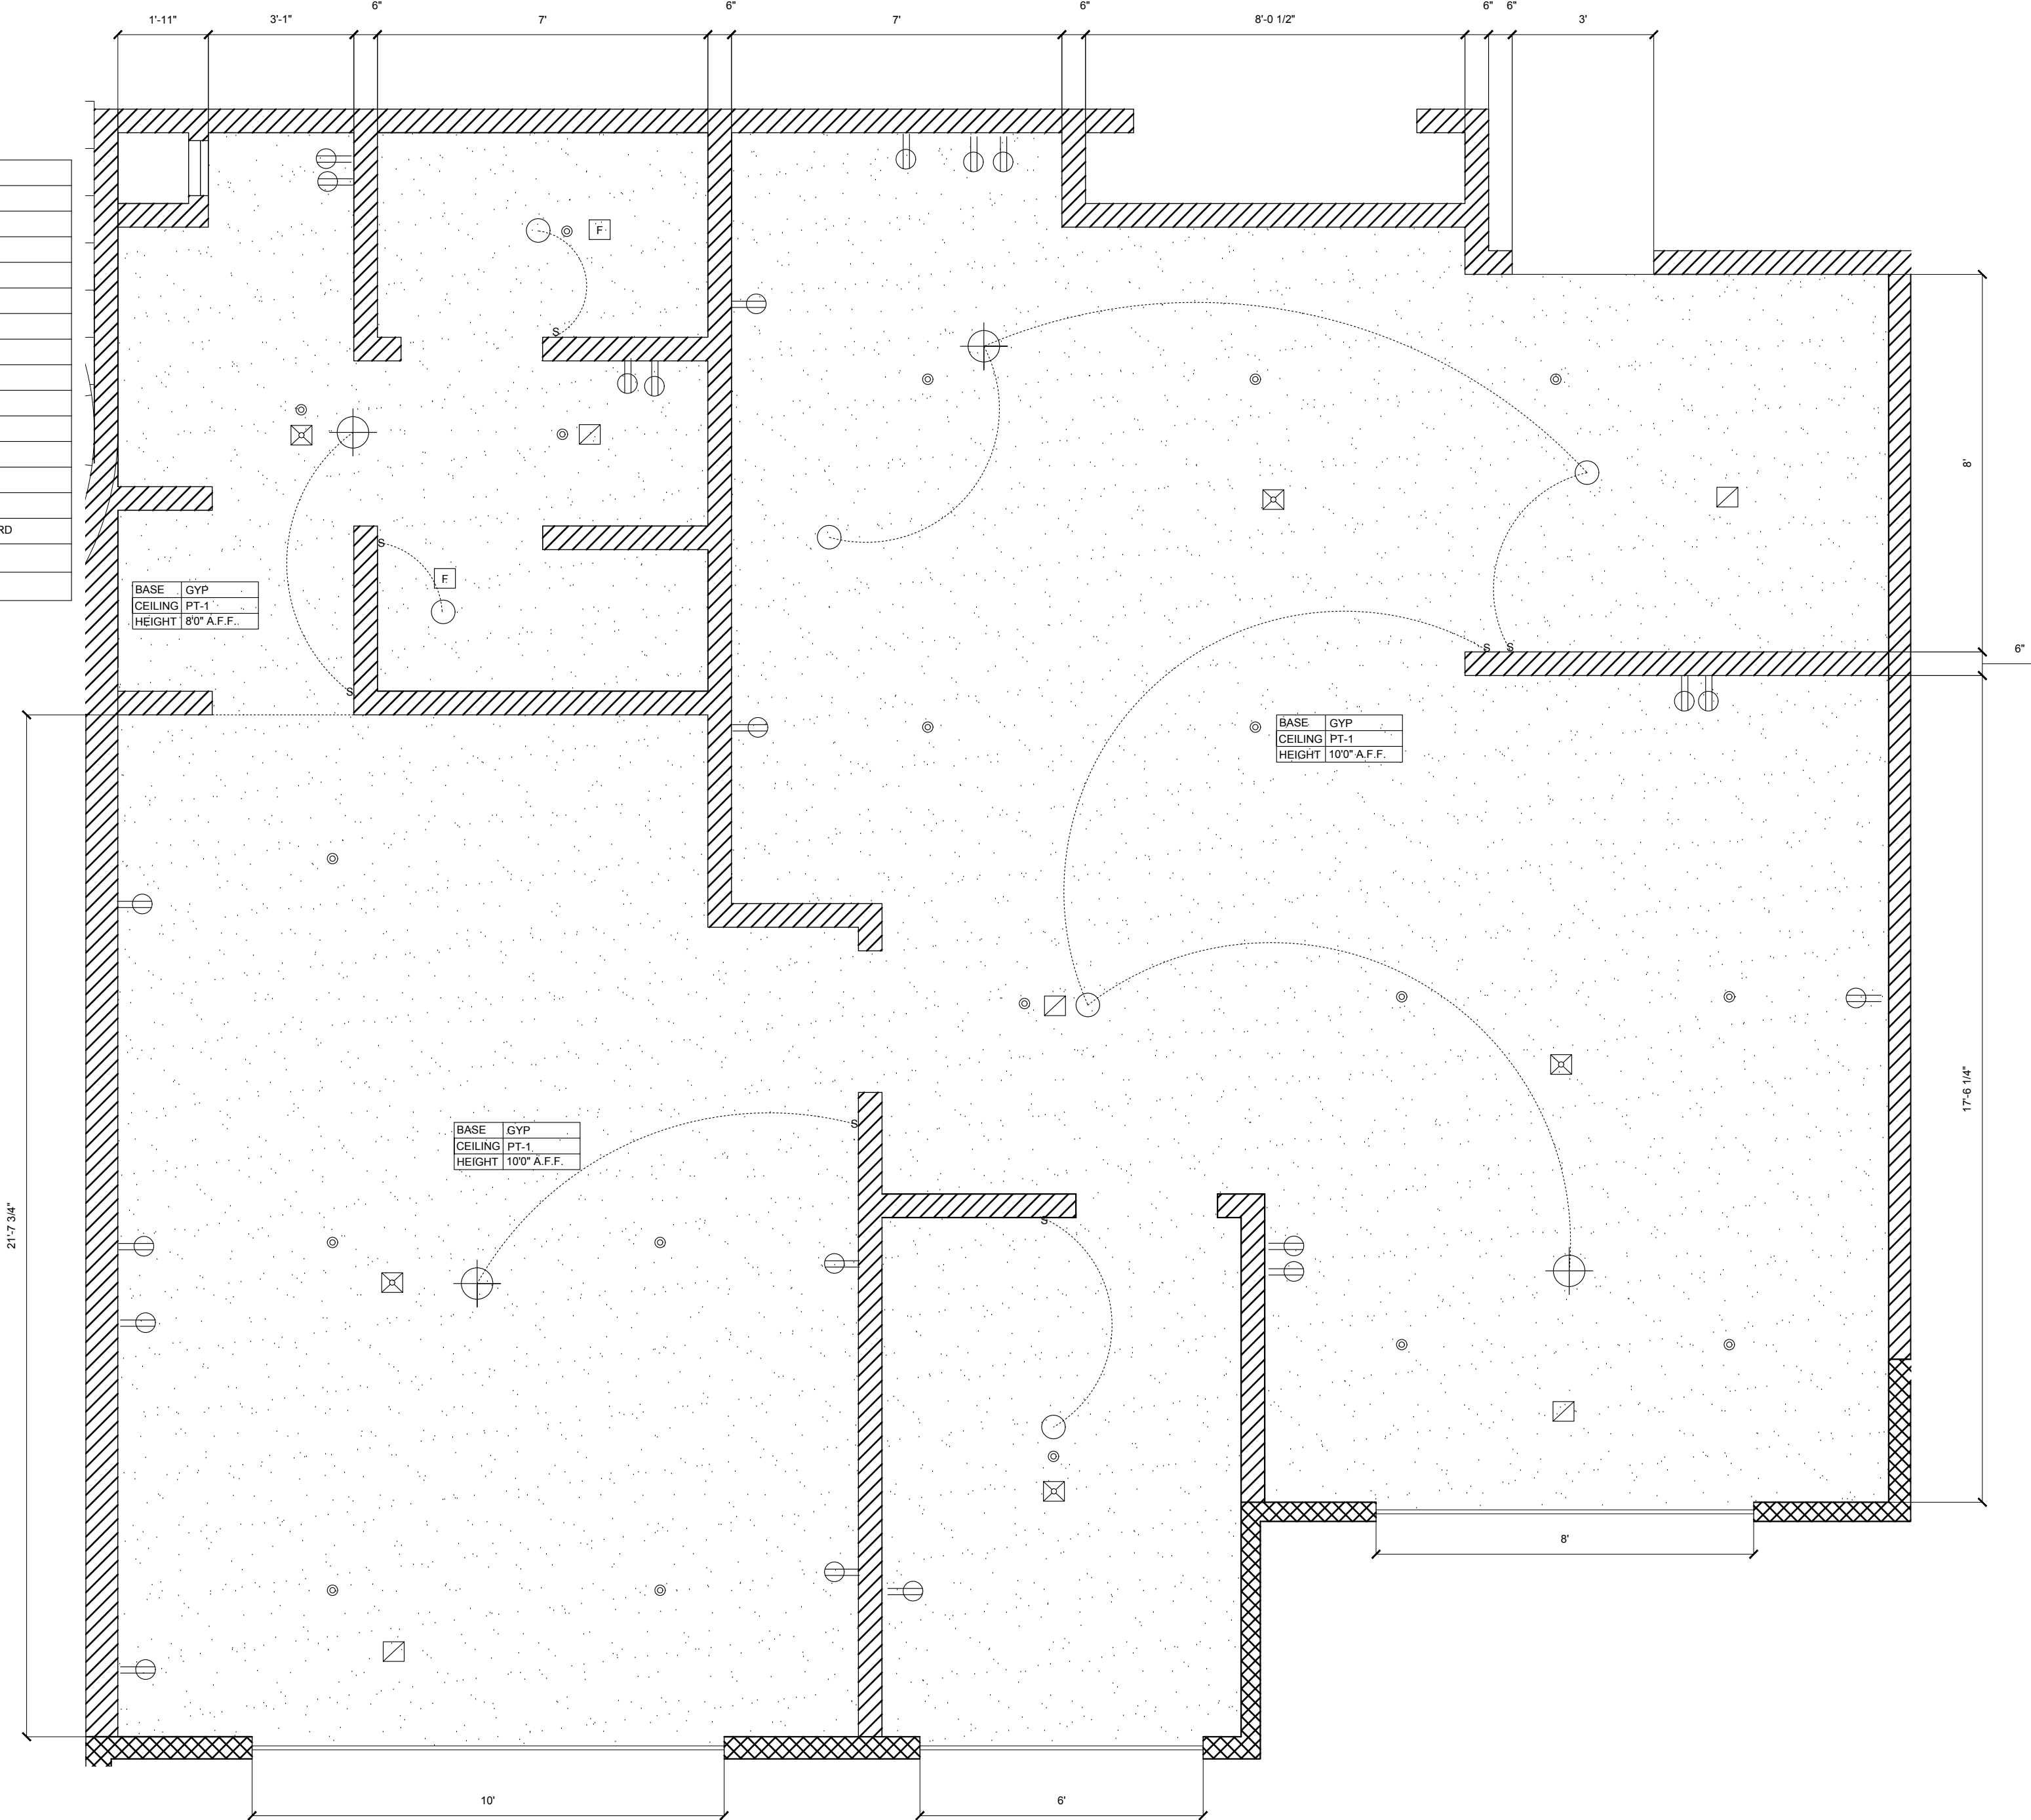

No. Description Date

THE SUMMIT HOTEL MEXICO CITY, MEXICO

ADA SUITE TYPICAL

Project Number CTD 325 - 002
Date FALL 2022
Drawn By ELLE WAY
Checked By KM

ID 3.11

Scale: 3/8" = 1'0"



THE SUMMIT HOTEL
MEXICO CITY, MEXICO

University of Alabama
Interior Design

THE SUMMIT HOTEL

No.	Description	Date
-----	-------------	------


THE
SUMMIT HOTEL
MEXICO CITY, MEXICO

ADA SUITE TYPICAL ELEVATIONS


Project Number	CTD 325 - 002
Date	FALL 2022
Drawn By	ELLE WAY
Checked By	KM

ID 3.12


Scale: 3/4" = 1'0"

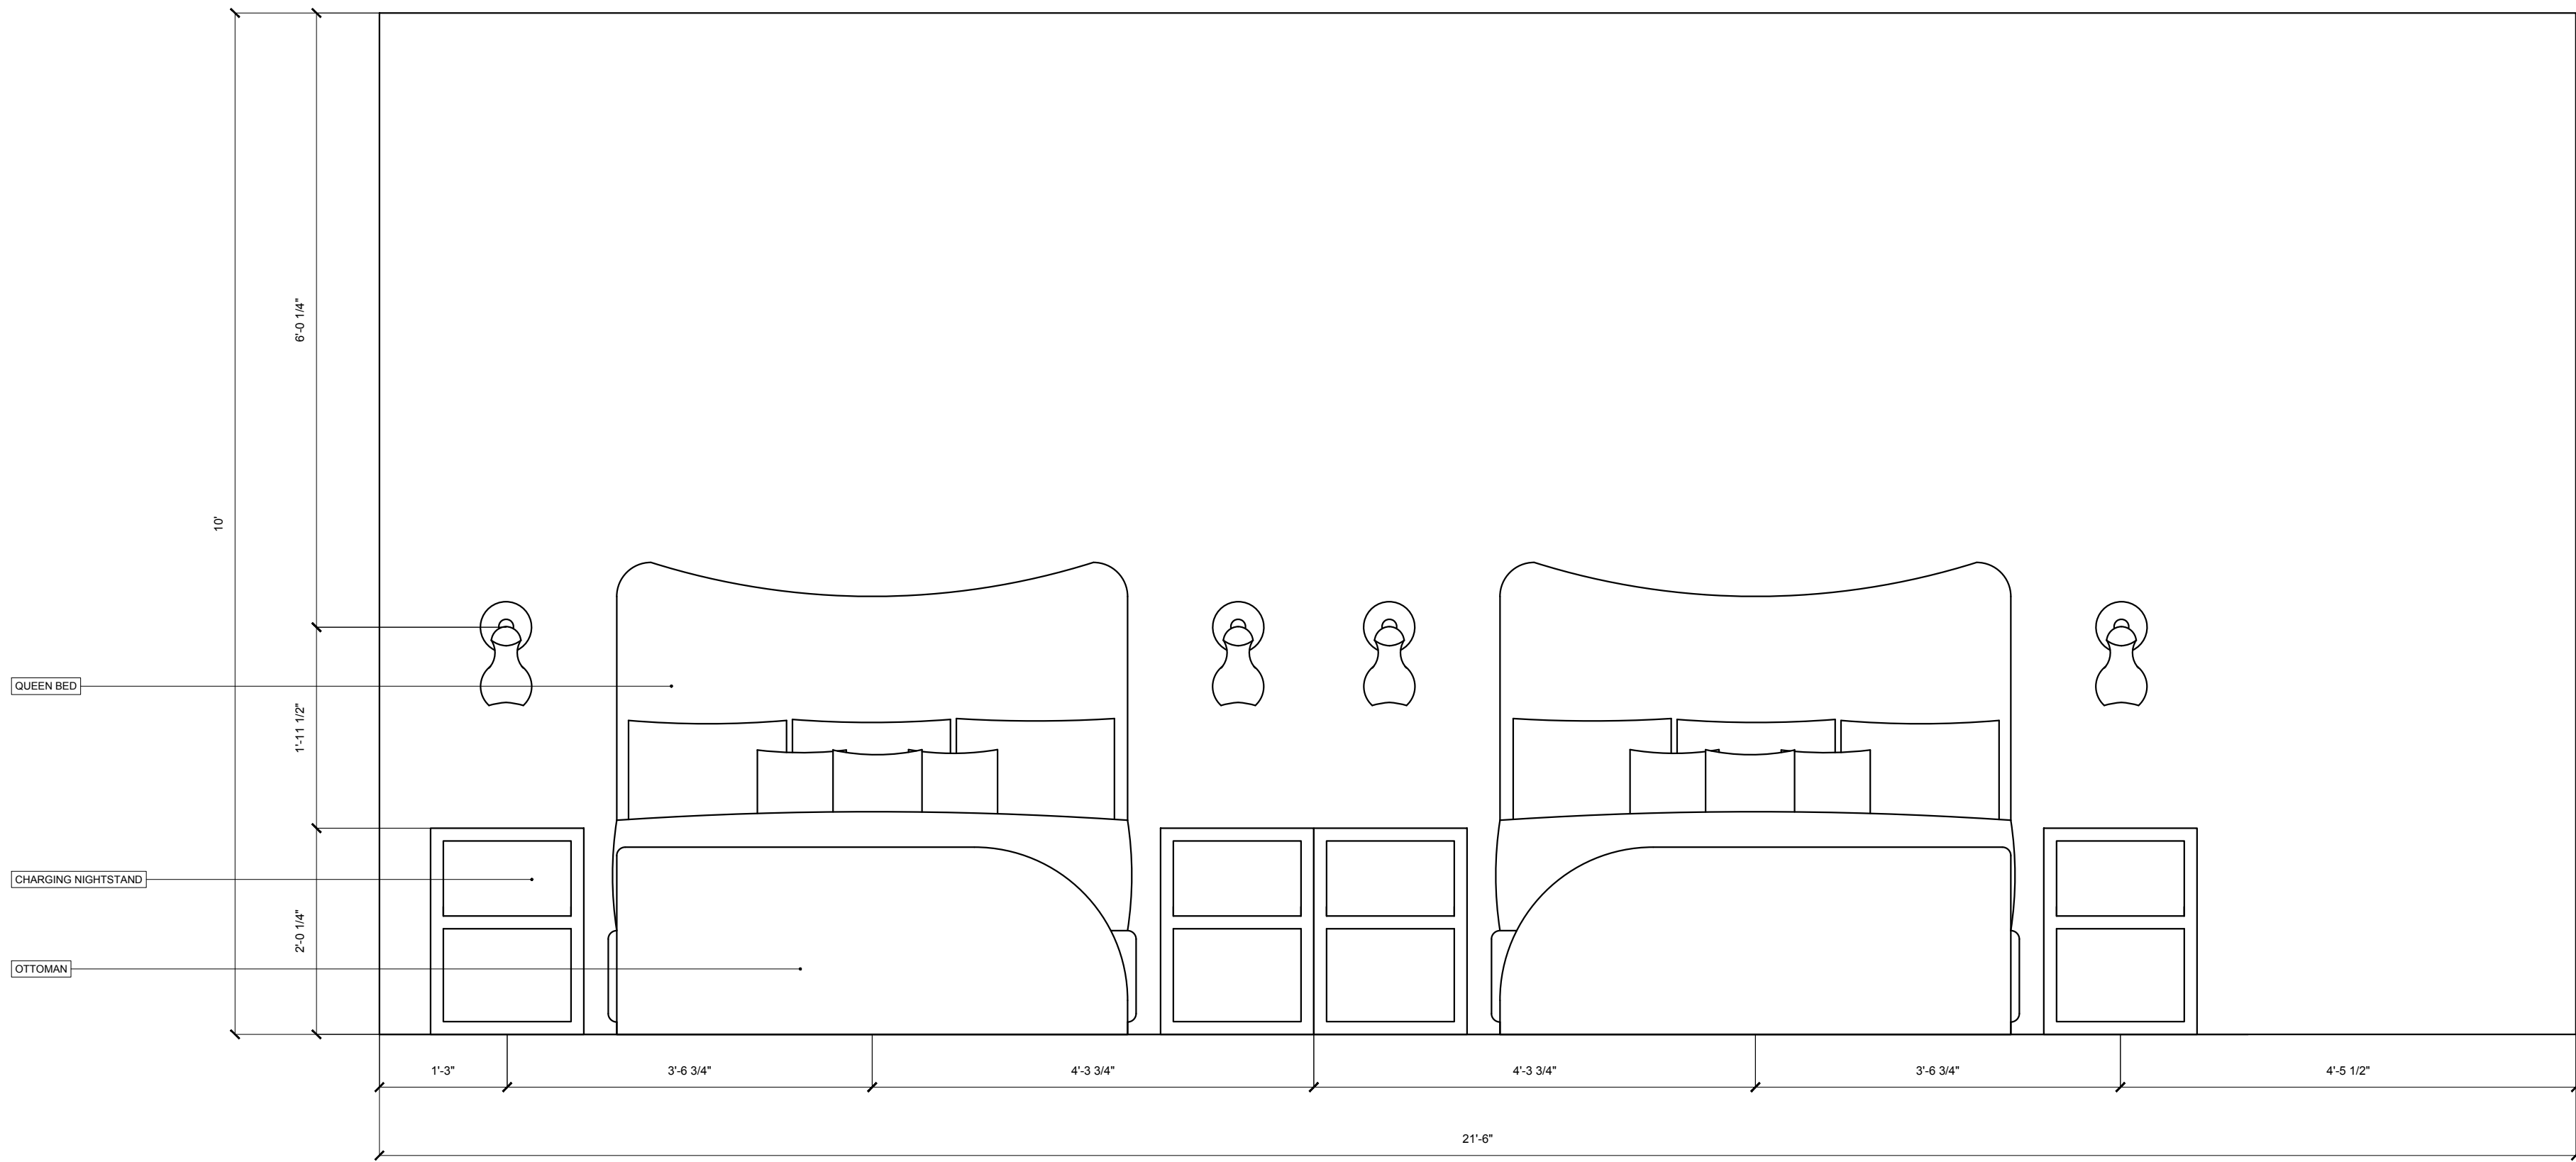


36 ADA SUITE TYPICAL ELEVATION
SCALE: 3/4" = 1'0"

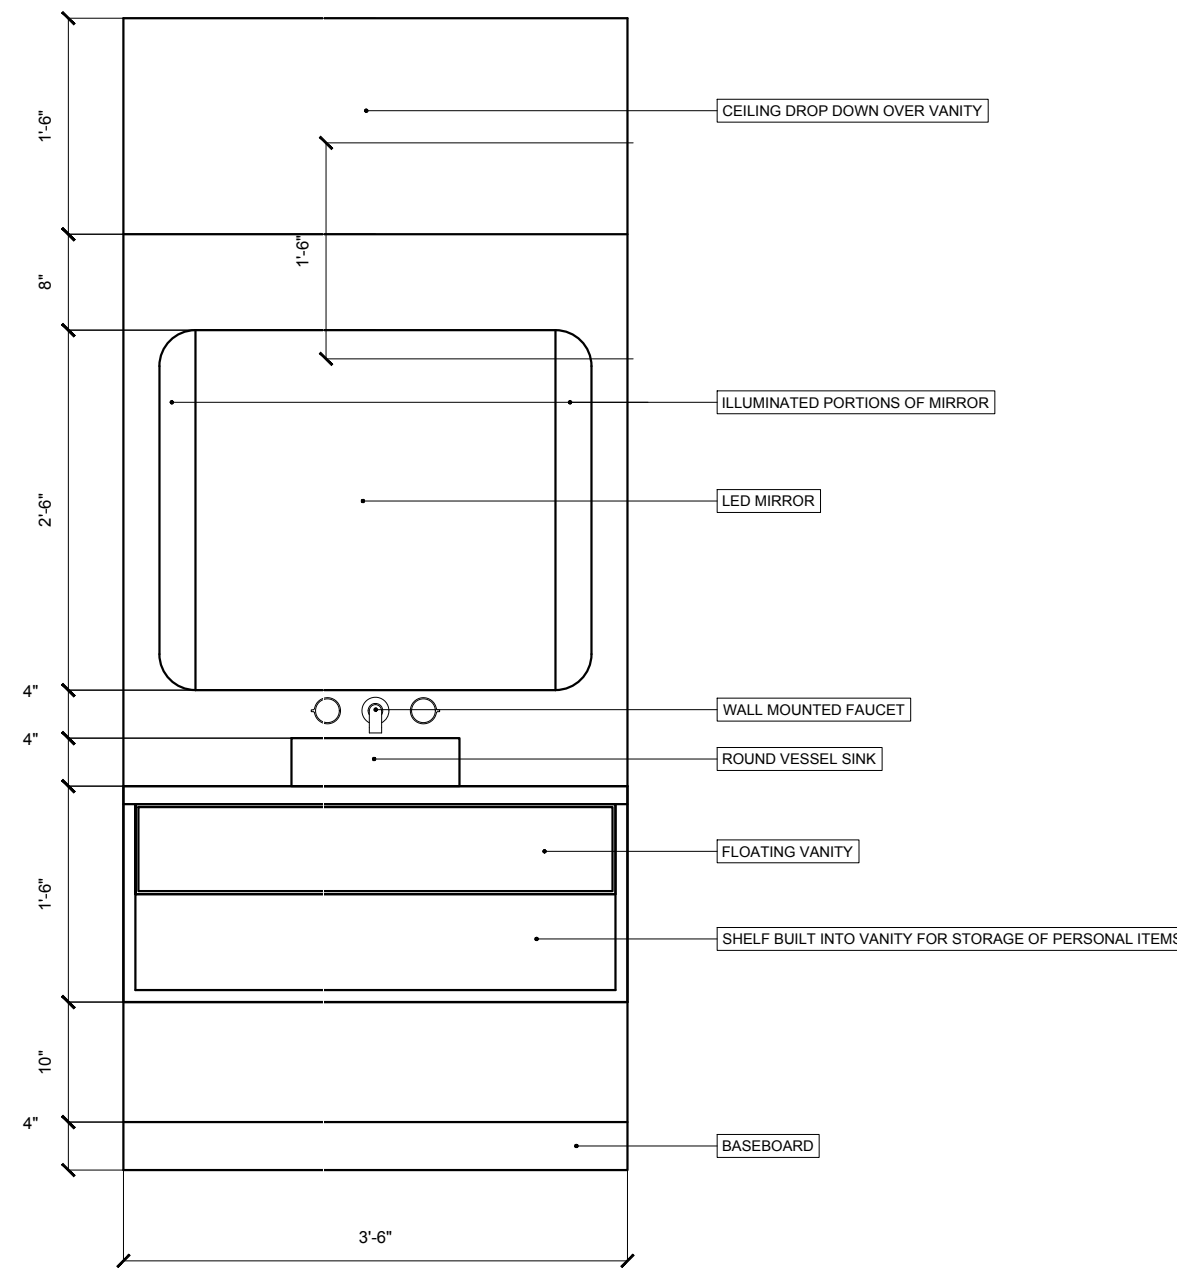

38 ADA SUITE TYPICAL ELEVATION
SCALE: 3/4" = 1'0"

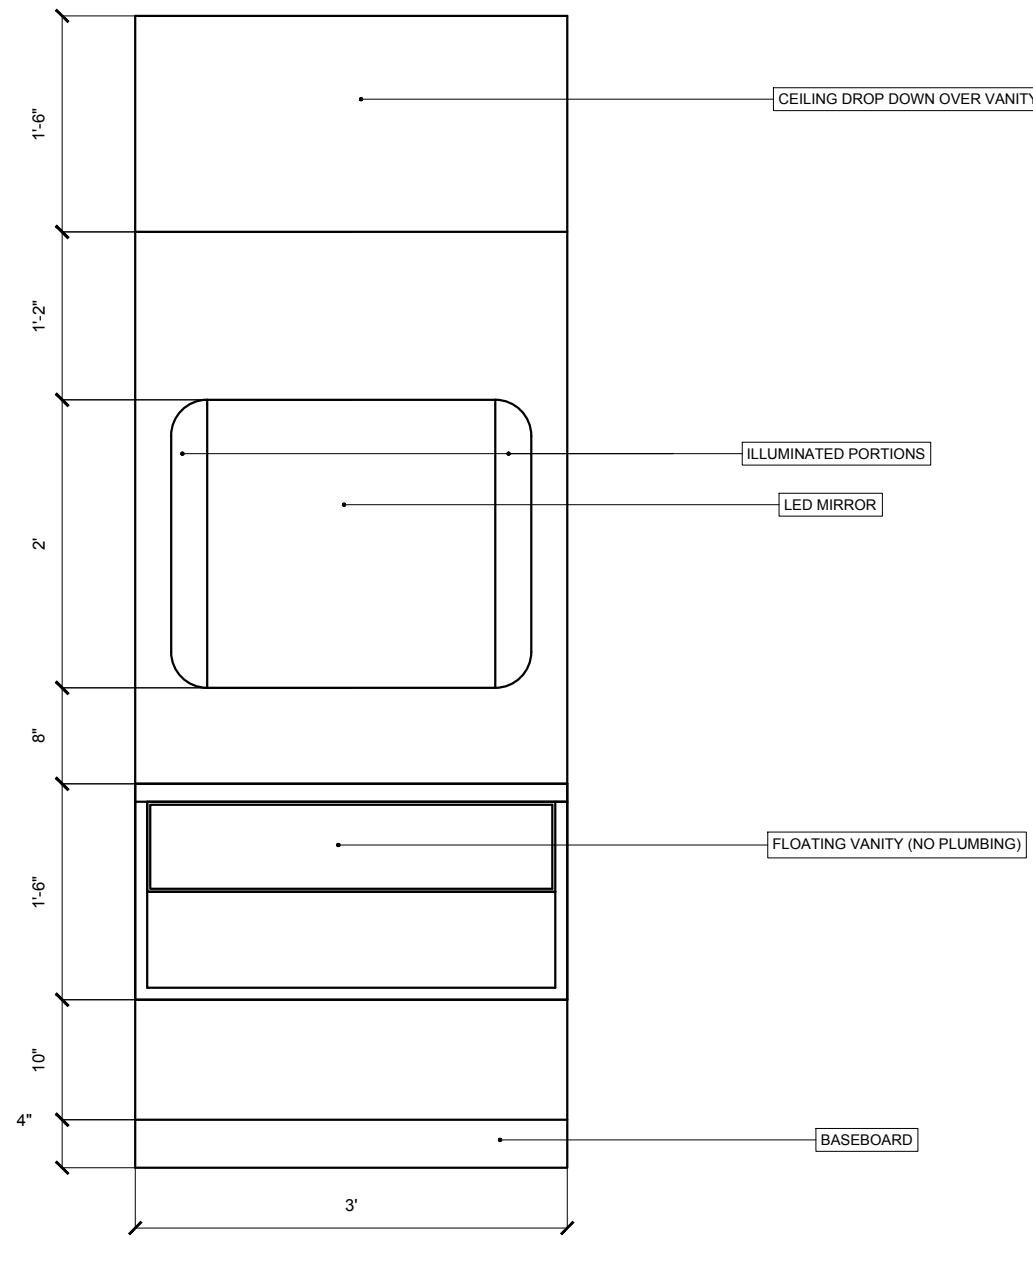

39 ADA SUITE TYPICAL ELEVATION
SCALE: 3/4" = 1'0"

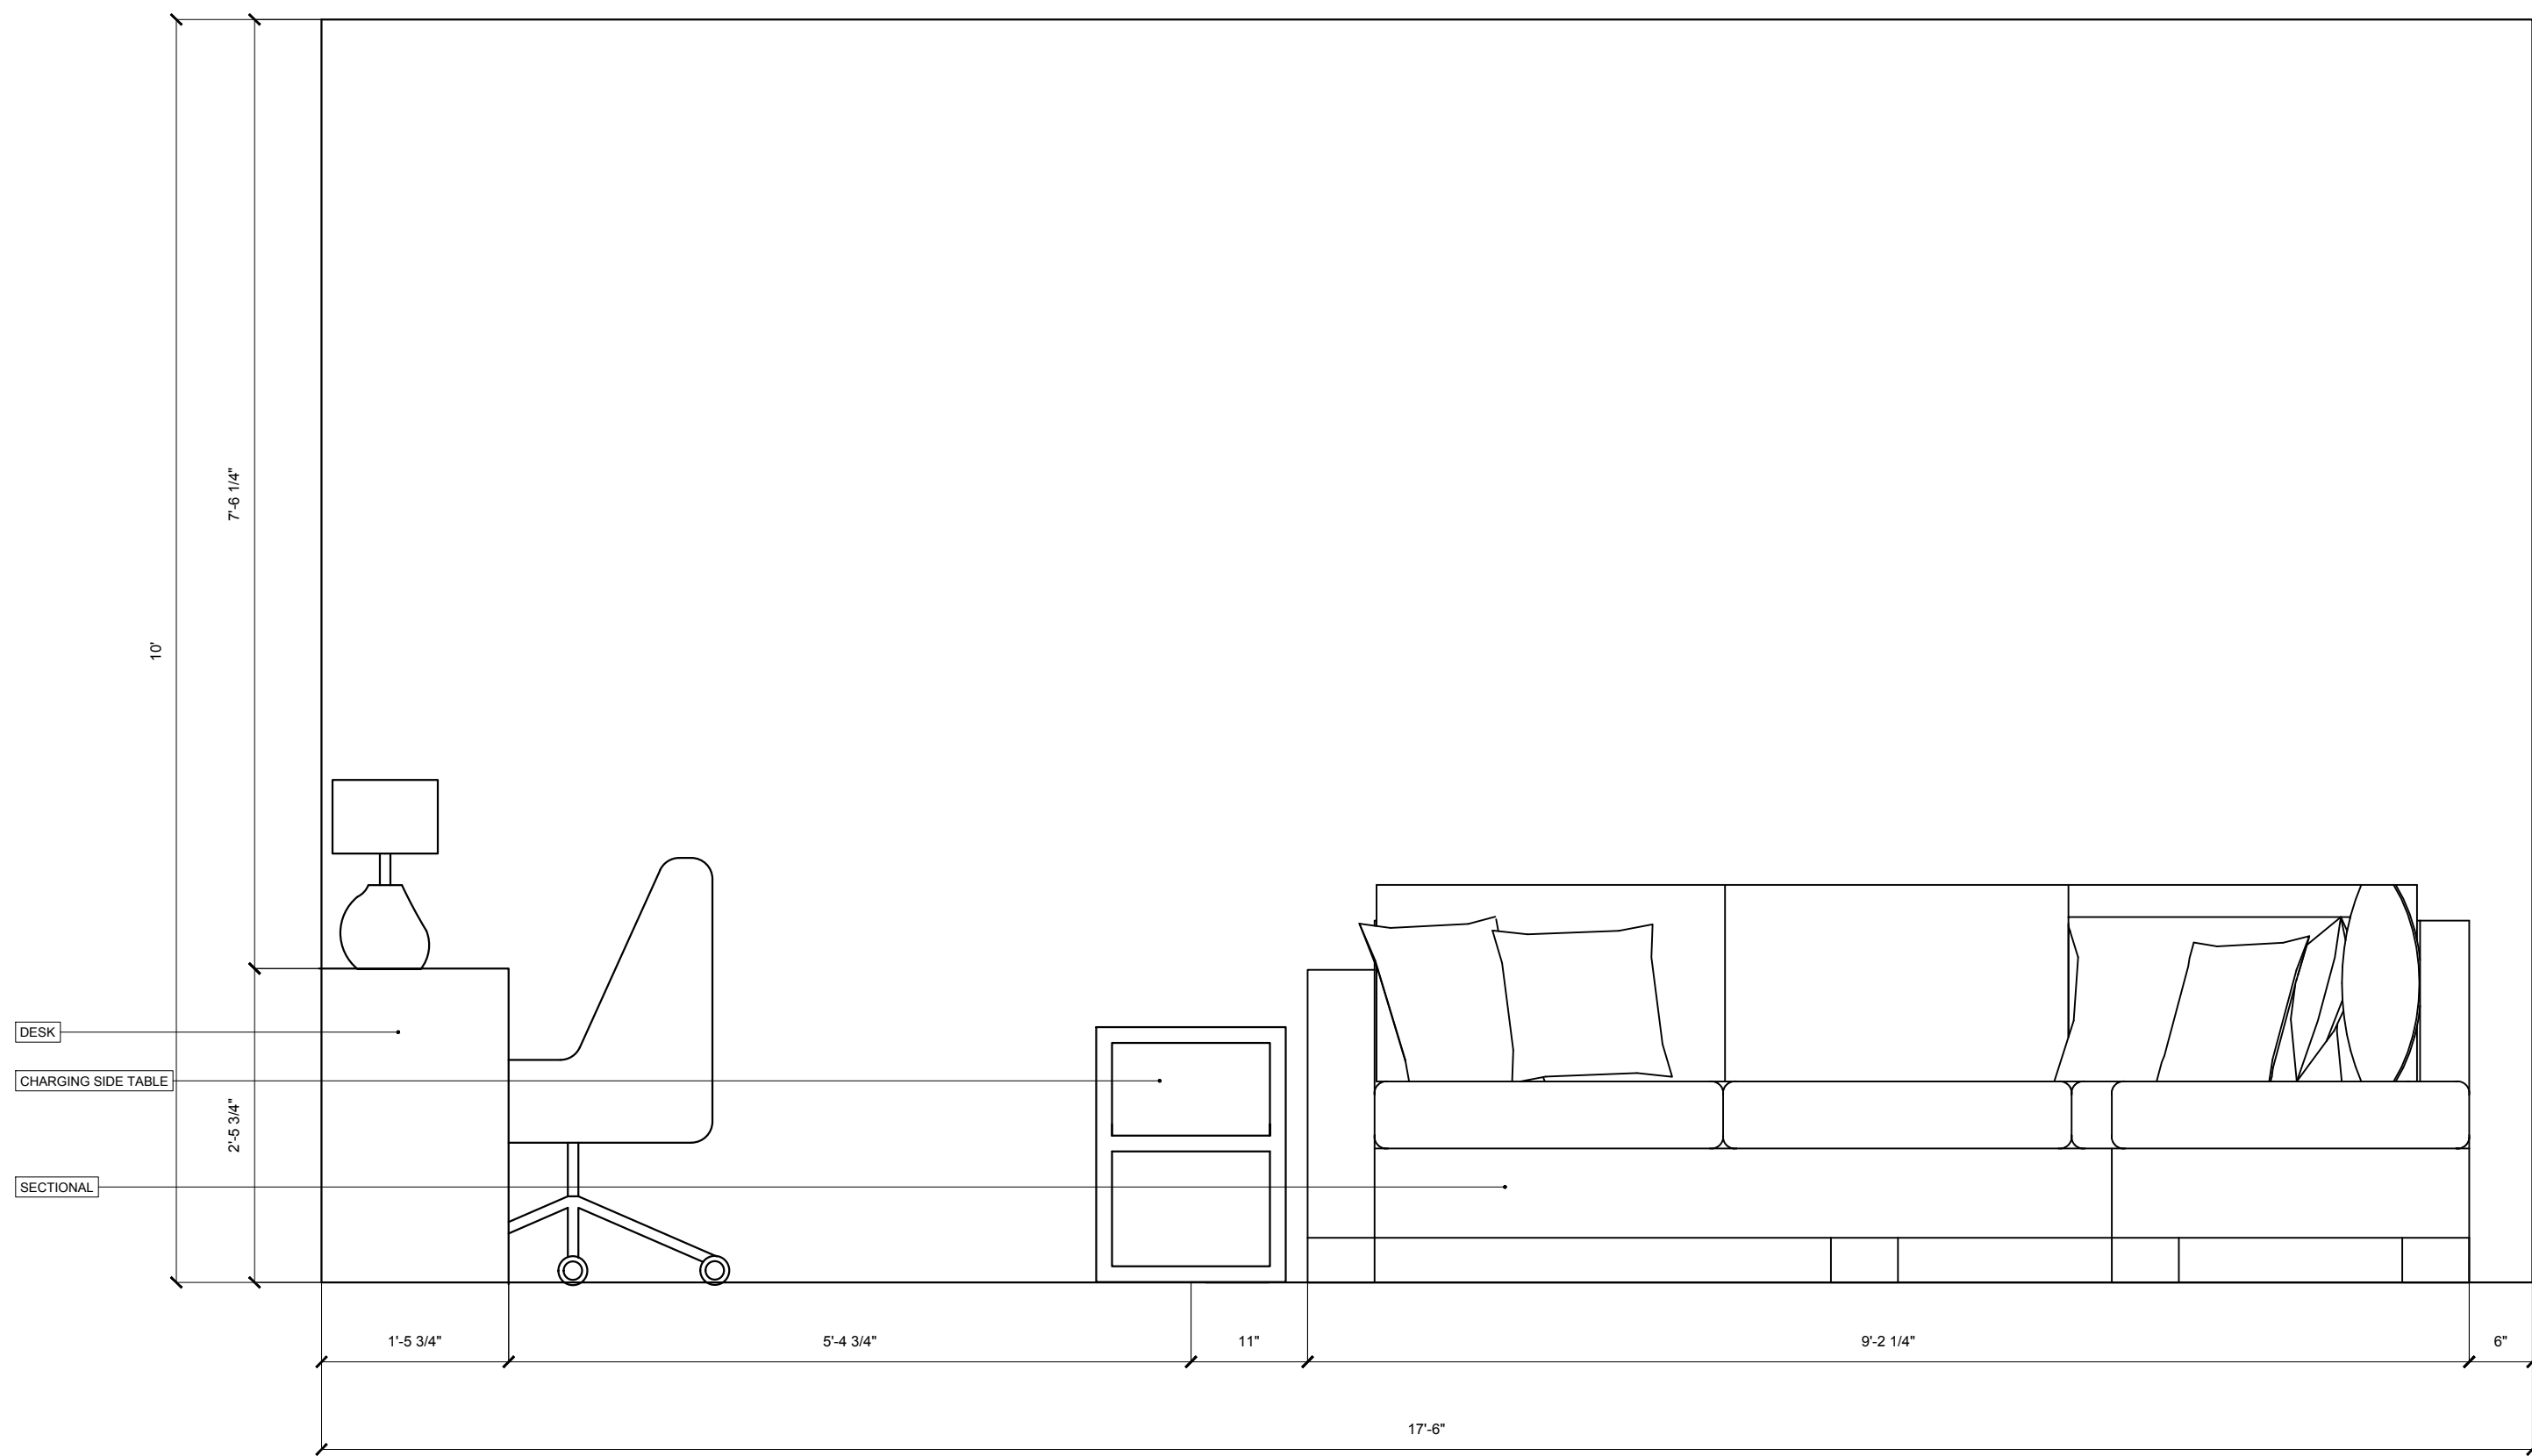

37 ADA SUITE TYPICAL ELEVATION
SCALE: 3/4" = 1'0"